

NEW OFFICE WAREHOUSE SPACE FOR
MARK HICKS CENTER
 Denton County, TX
 F.M. Road 2449

Mark M. Martin, Architect
 Michael A. Bates, Architect
 100 West Oak St. - Suite 201
 Denton, Texas 76201
 (940) 565-0260
 (940) 387-4881




BMA PROJECT NO.
21-234

REV
 REV
 REV
 REV

FLOOR PLAN

SHEET
A2
 OF 5

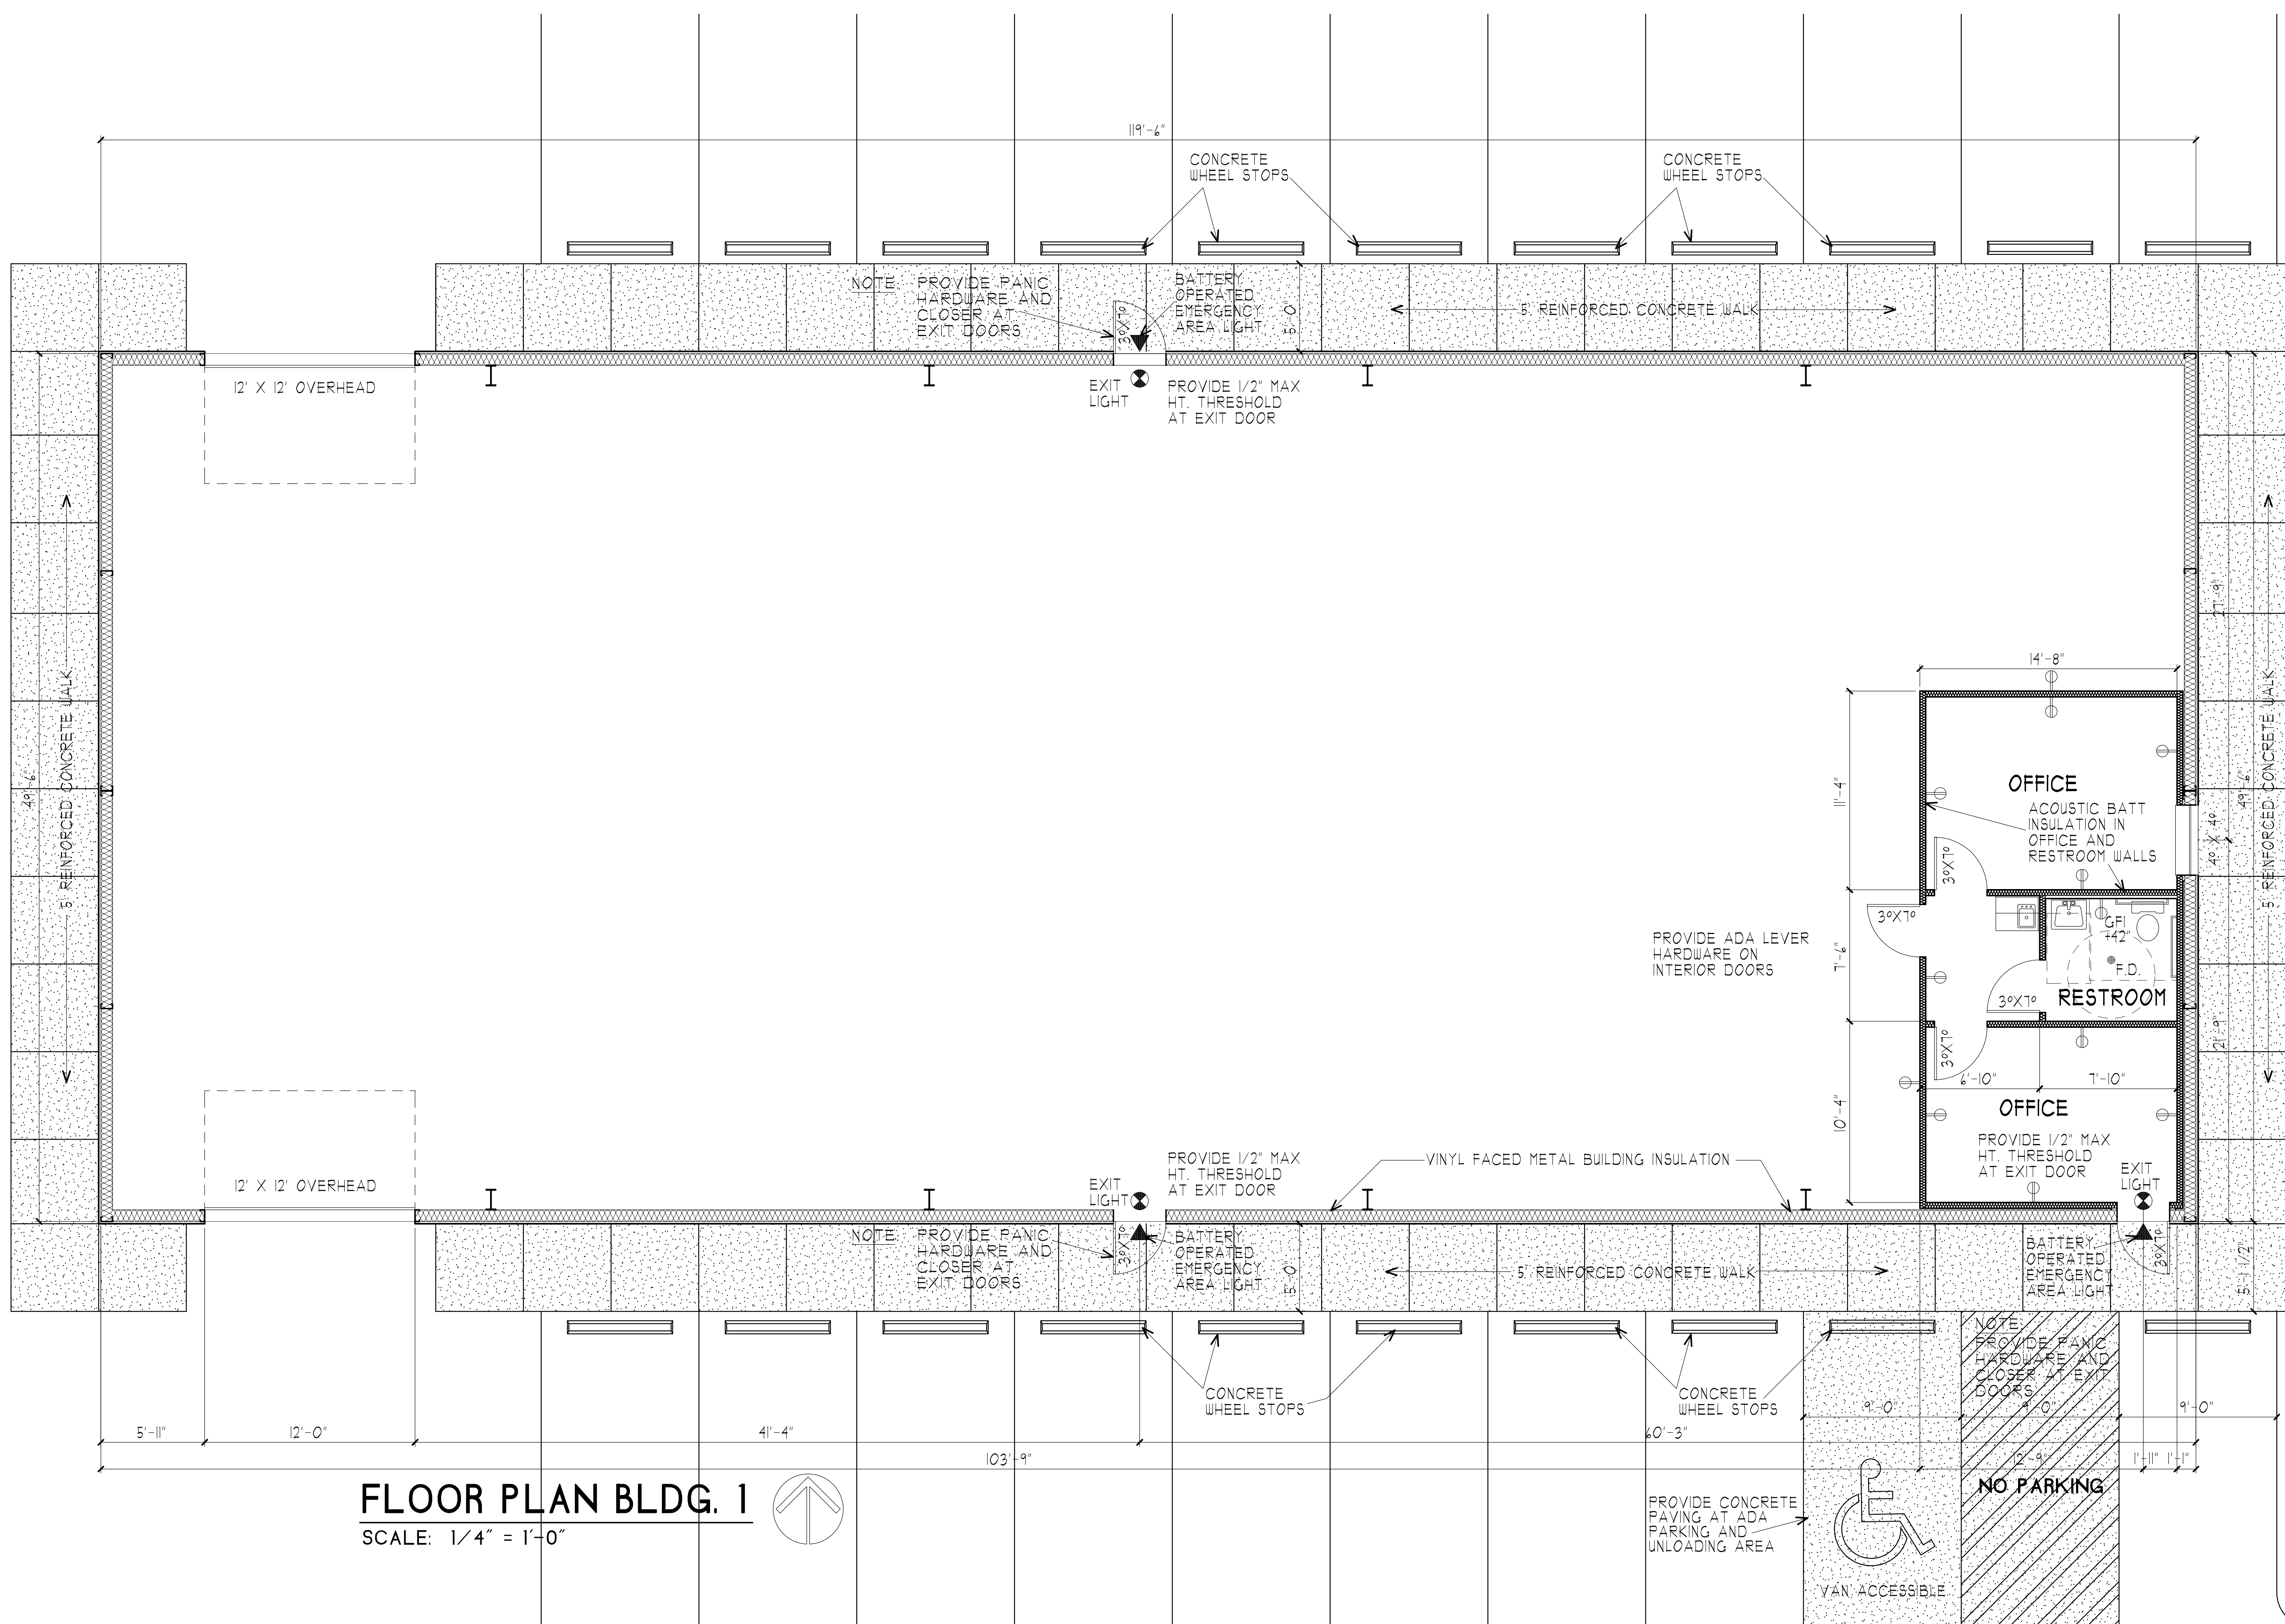

FLOOR PLAN BLDG. 1
 SCALE: 1/4" = 1'-0"

