



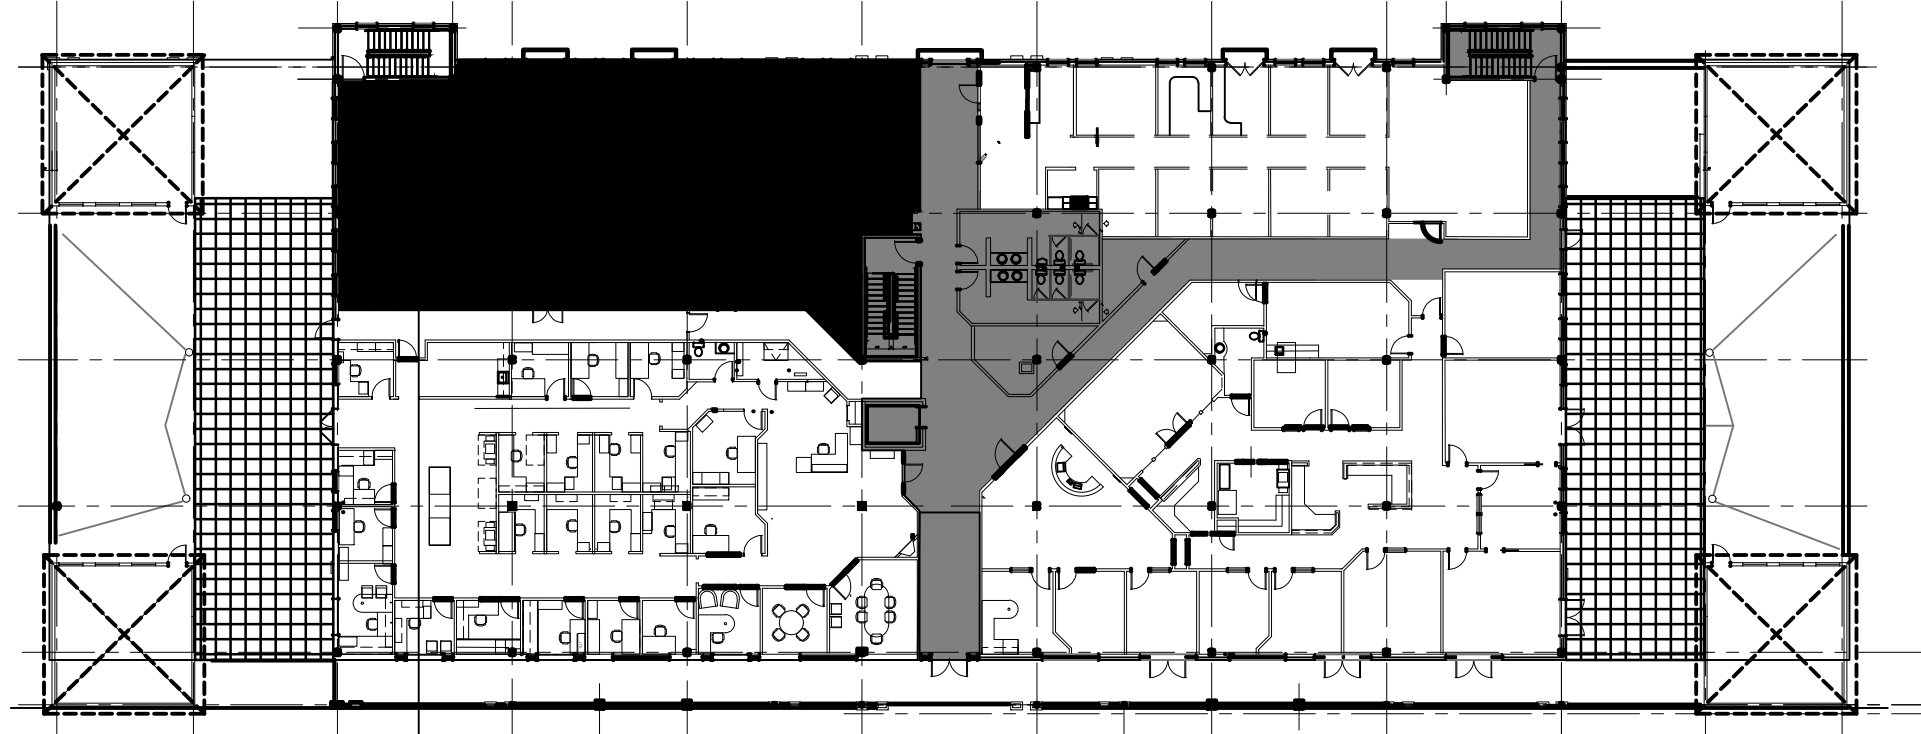

KEY PLAN

PROPOSED LOCATION

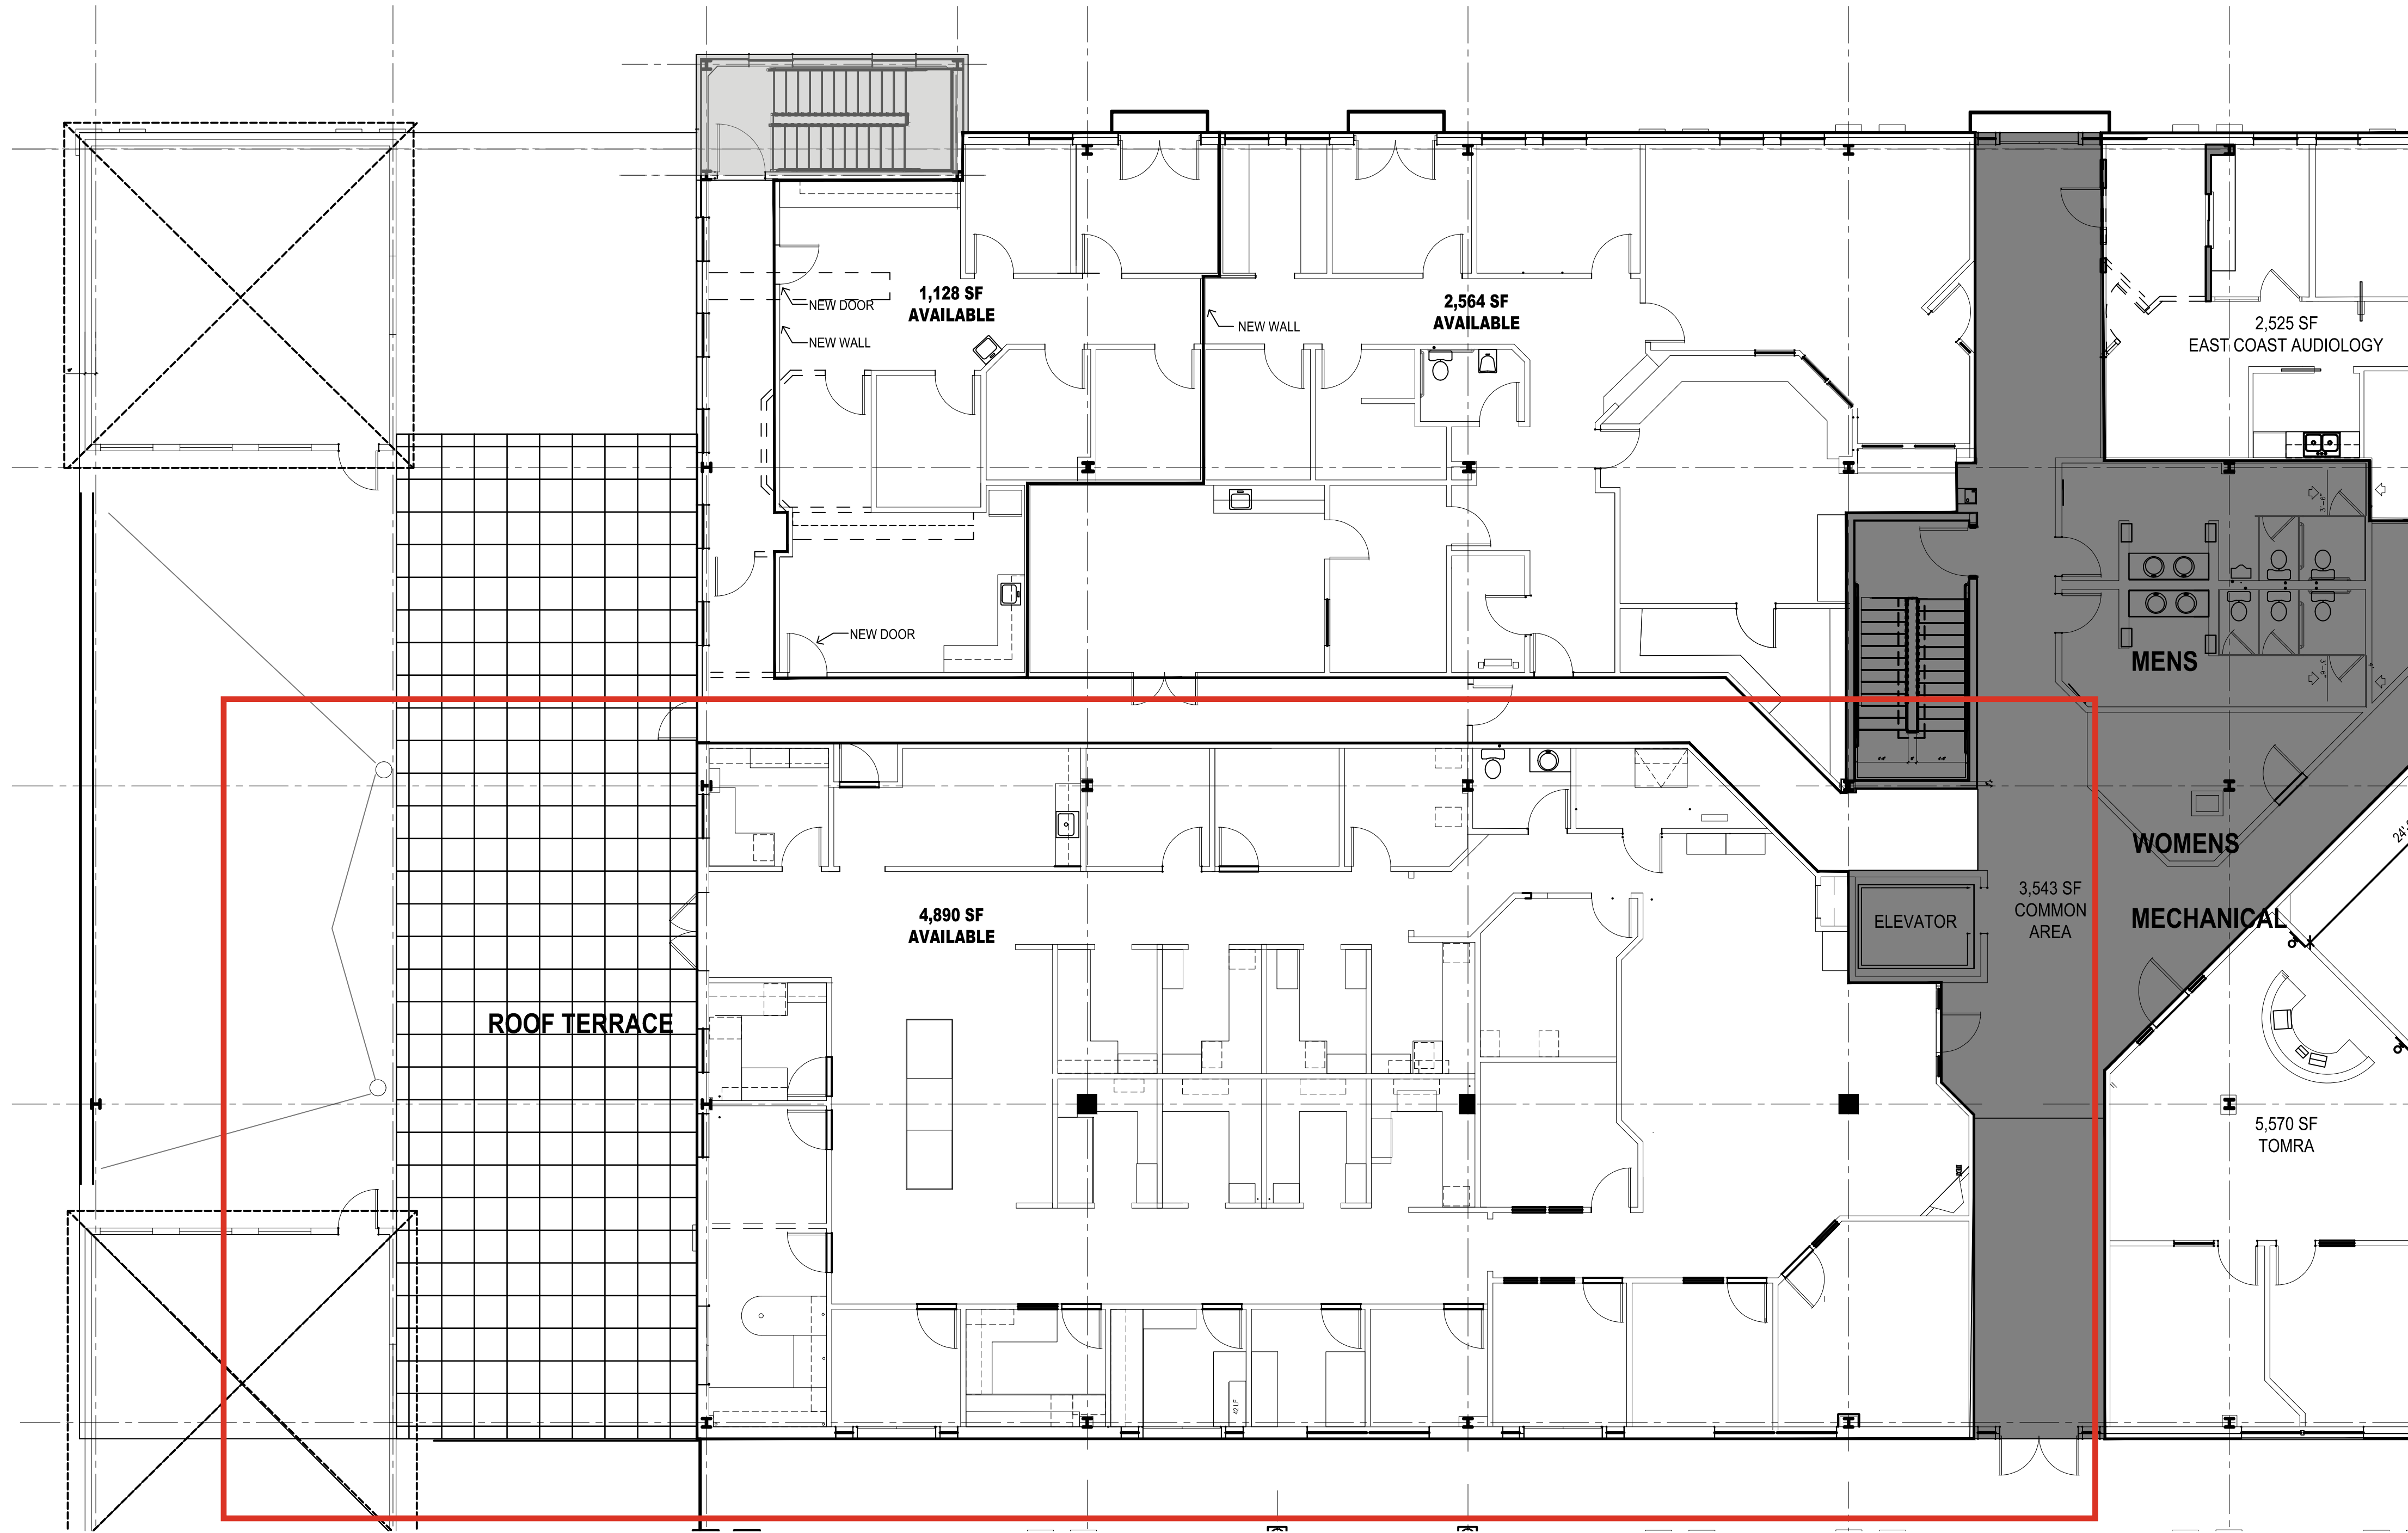

FLOOR PLAN

SCALE: $\frac{1}{8}''=1'-0''$



COR
COMPANIES

540 TOWNE DRIVE
FAYETTEVILLE, NEW YORK 13066
TEL 315.663.2100 FAX 315.666.2109

NOT FOR
CONSTRUCTION

2 STORY
MIXED USE
RETAIL - OFFICE

TOWNE CENTER
FAYETTEVILLE

FAYETTEVILLE, NY
13066

PROJECT STATUS

LOD

REVISIONS

D A T E
11.24.2020

SHEET TITLE

AVAILABLE
OFFICE
SUITE 546

LOD