




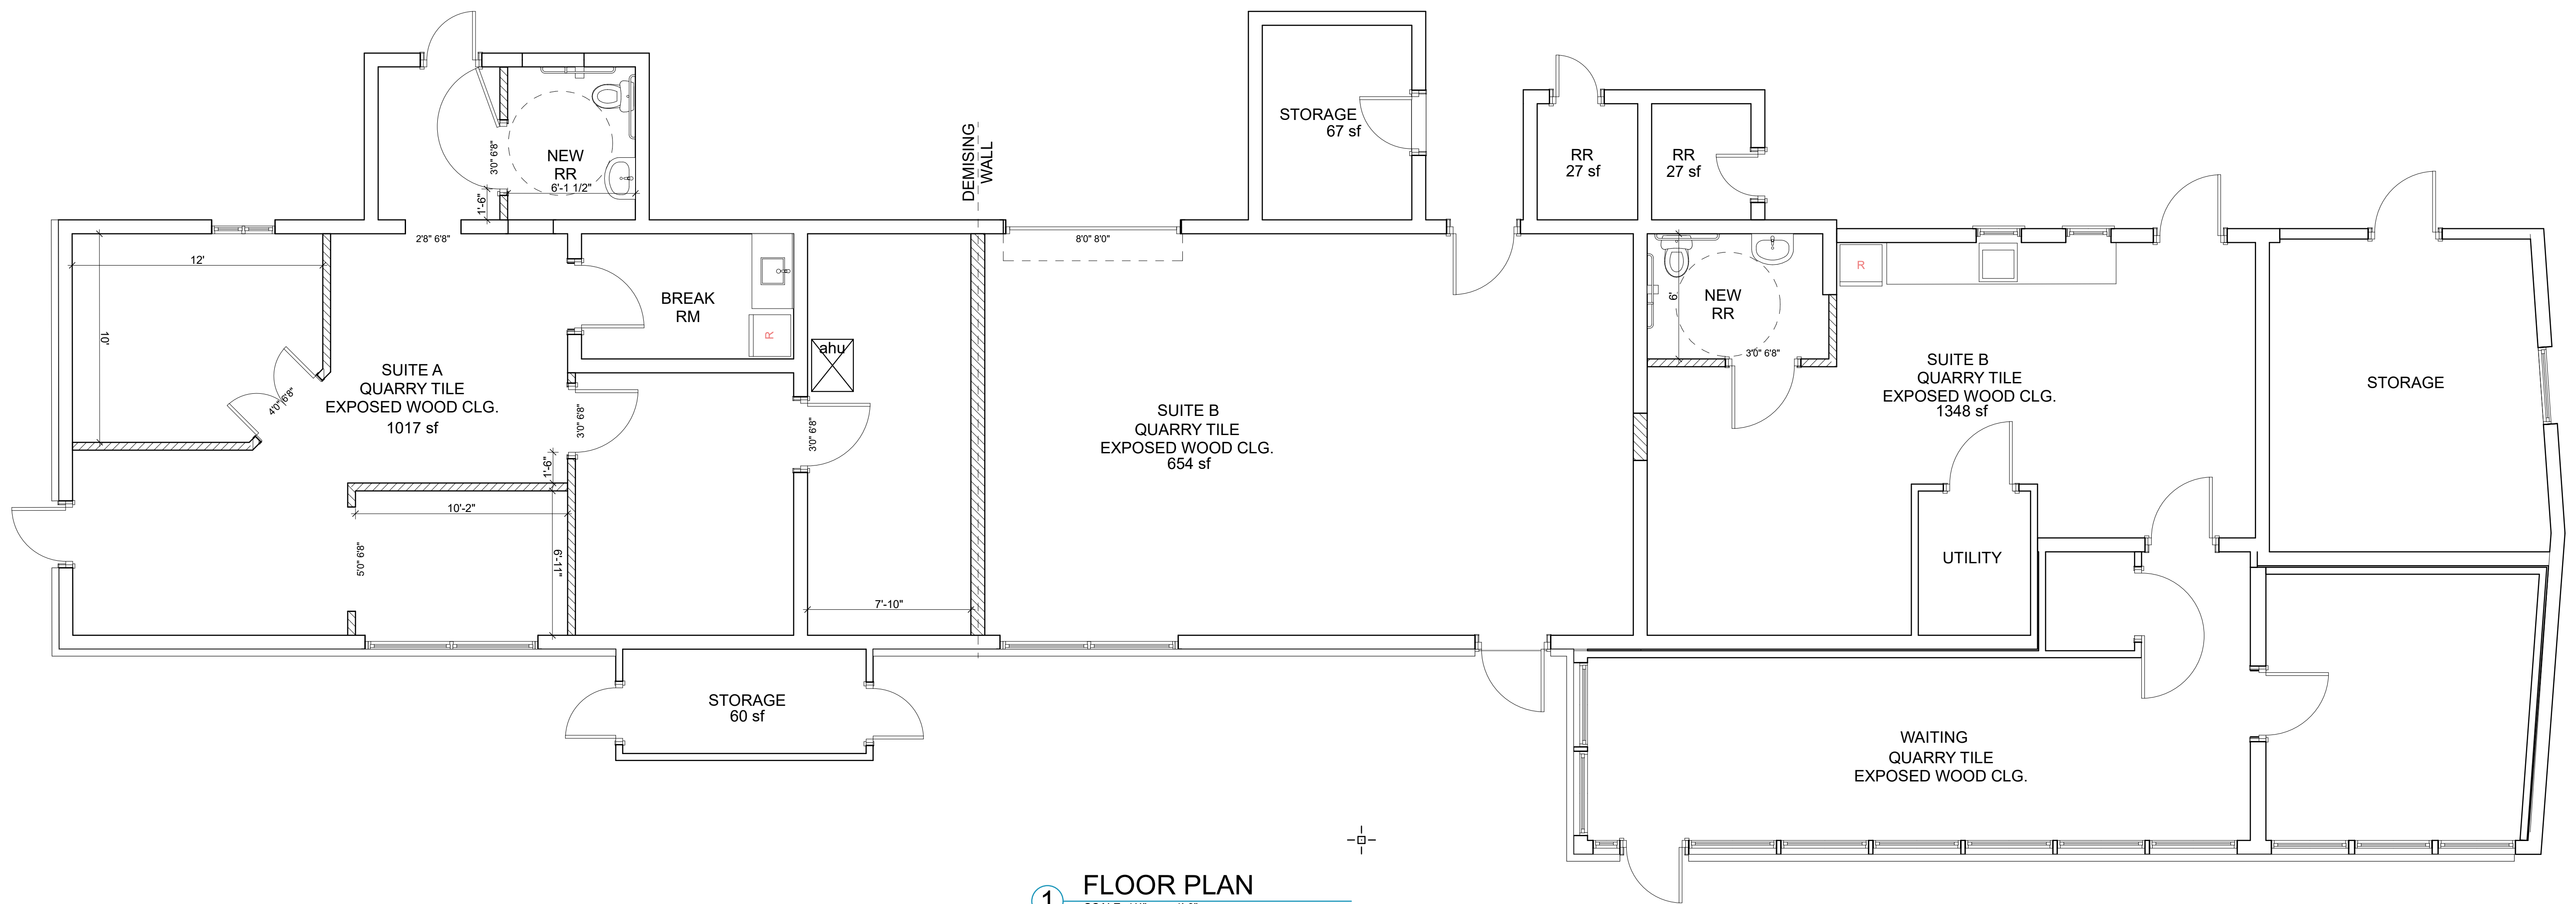

1 FLOOR PLAN  
SCALE: 1/4" = 1'-0"

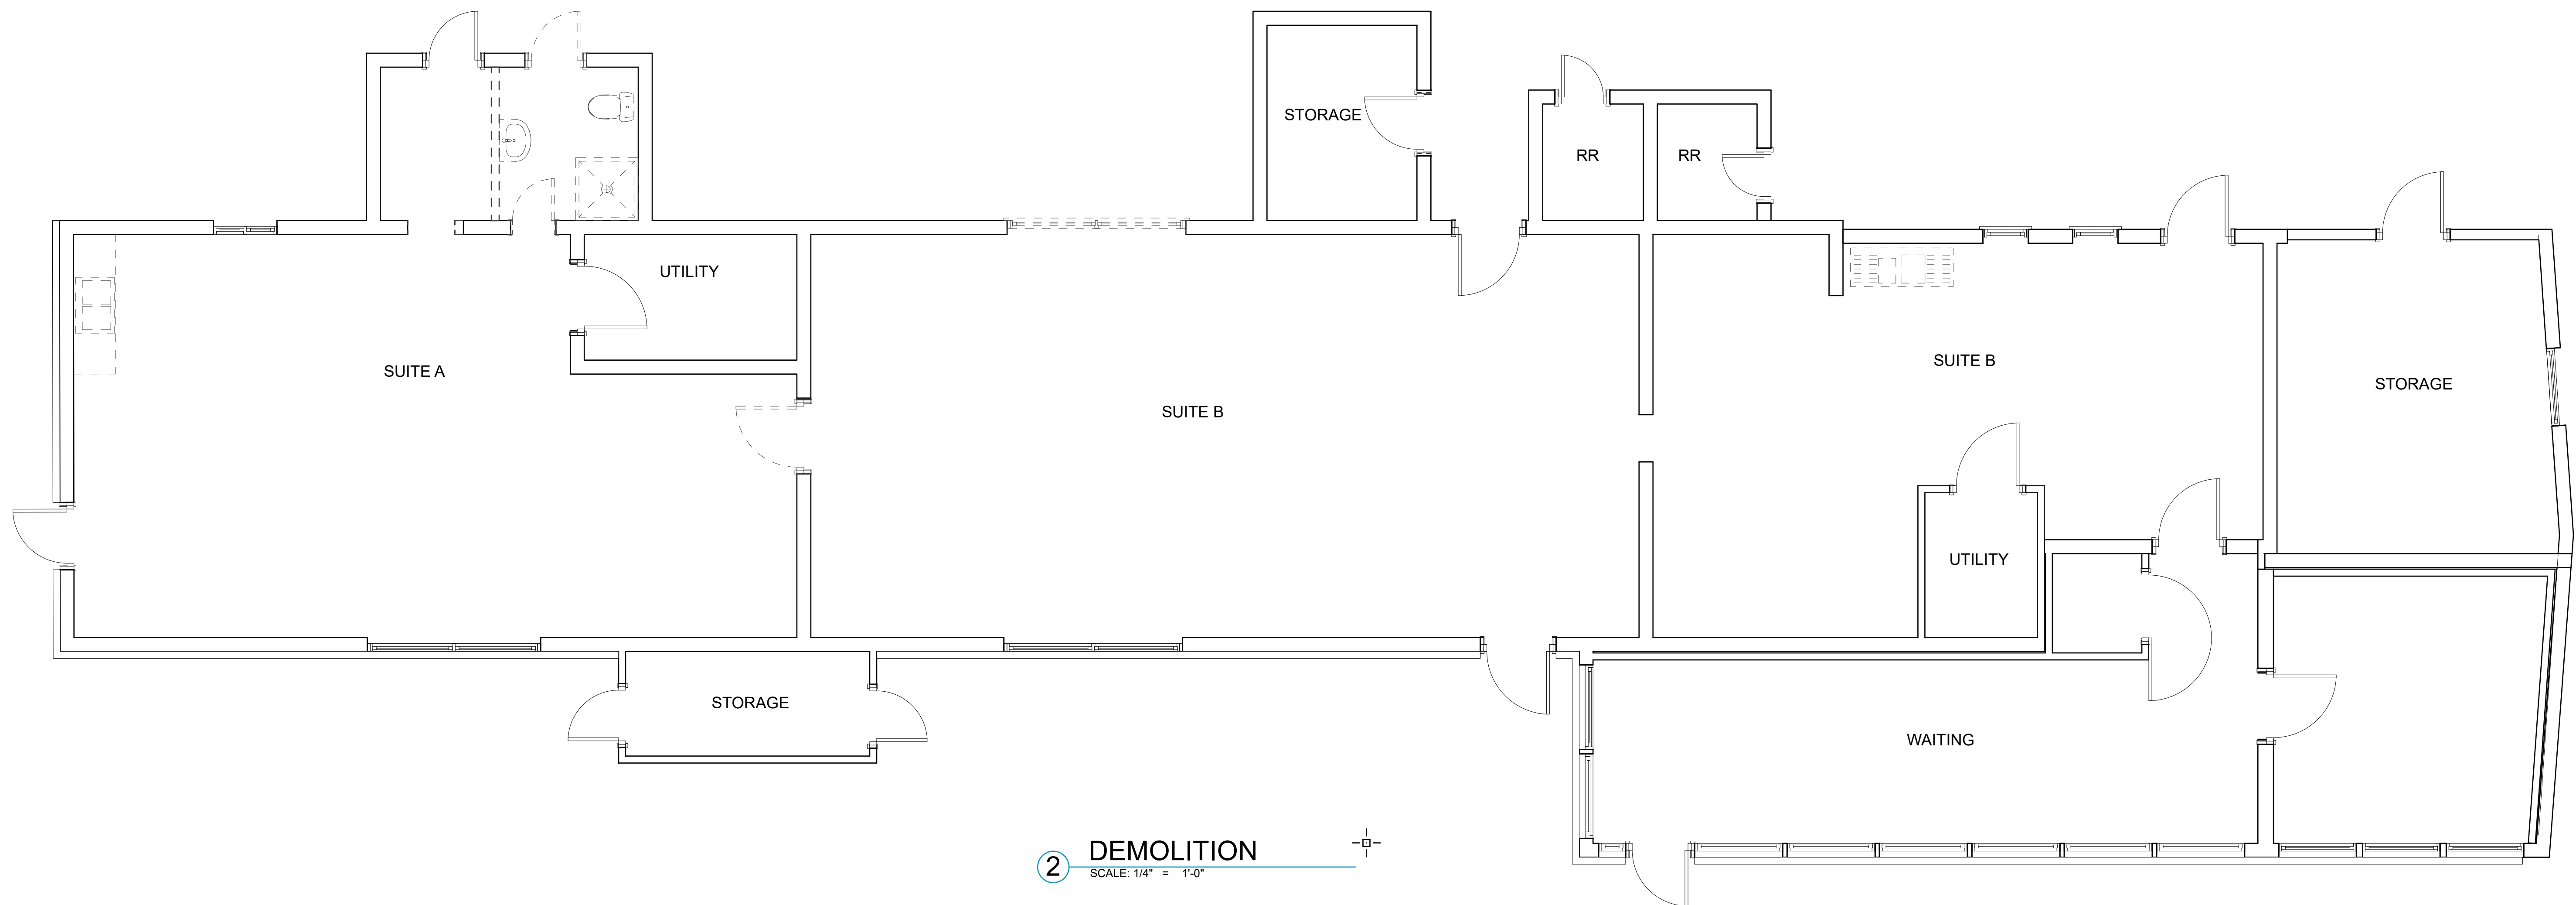

2 DEMOLITION  
SCALE: 1/4" = 1'-0"

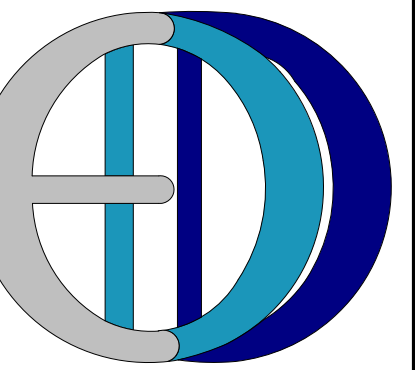

E DUNAY DESIGN, LLC  
366 PLAINVILLE RD NE  
ROME, GEORGIA 30161  
ph\_706 766-0366  
beth@edunaydesign.com

RENOVATIONS FOR  
61 REAL ESTATE LLC  
924 N TENNESSEE ST  
CARTERSVILLE, GA 30120

FLOOR PLAN

PROJECT # 2132  
DATE: 2/3/2022

STATUS: SD

REVISIONS  
1/31/2022

A.2.0