


DATE STAMP: 4/2/2018 4:48:43 PM

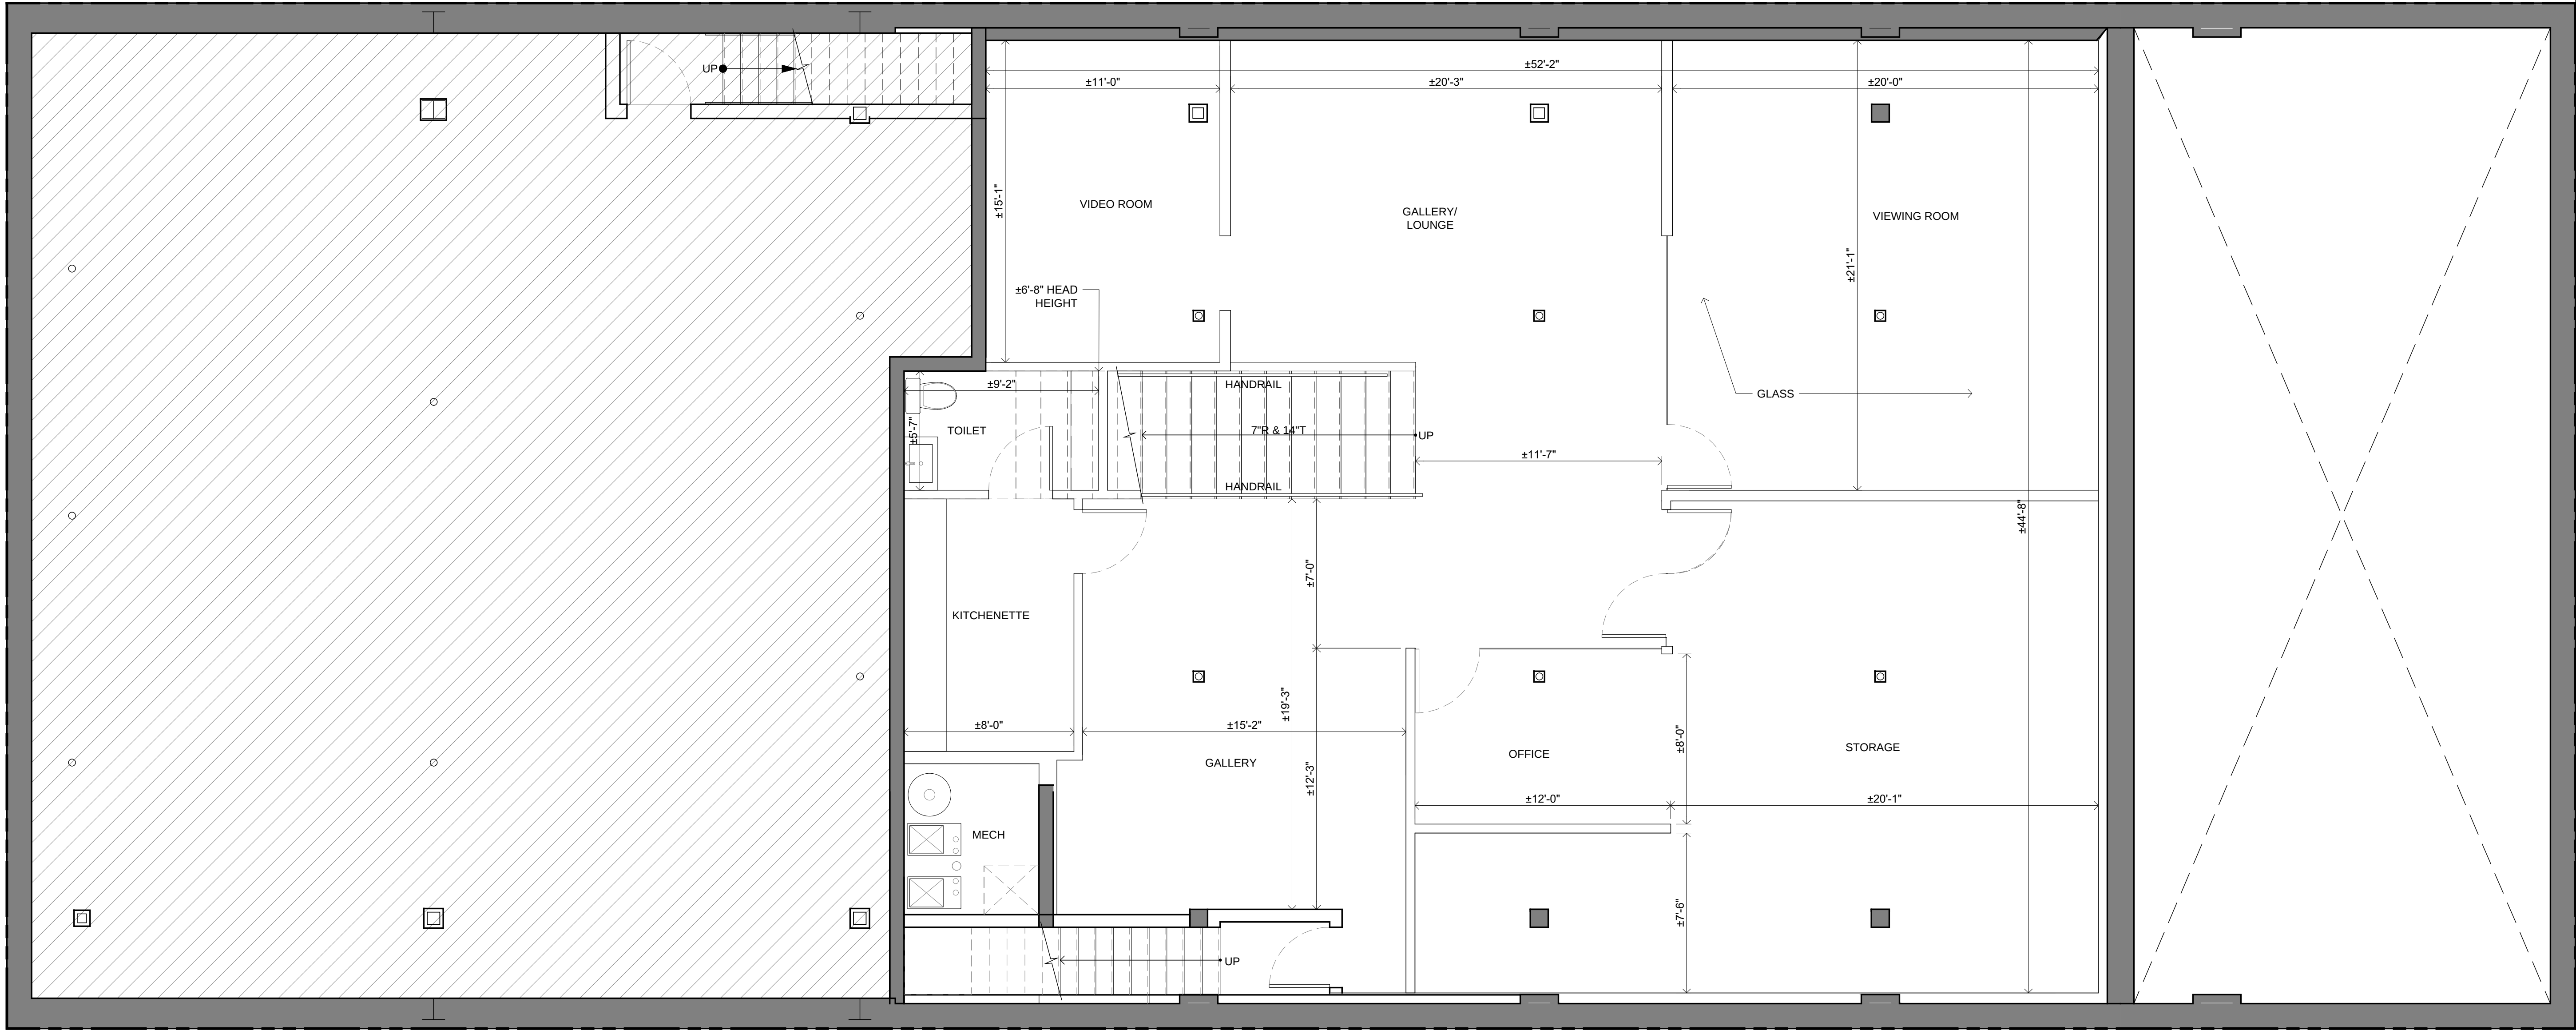

1 BASEMENT FLOOR PLAN
Scale: 1/4" = 1'-0"

BASEMENT TENANT SPACE:
±2450 SF

STUDIO DWELL

ARCHITECTS

1135 N. California Ave. Chicago, IL 60622 773.489.9200 1773.489.9201

COPYRIGHT: Studio Dwell Inc., expressly reserves its Common Law Copyright and other property rights in these plans. These plans shall not be reproduced, changed or copied in any form or manner whatsoever, nor shall they be assigned to any third party, without first obtaining the expressed, written permission and consent of Studio Dwell, Inc.

These drawings may have been reproduced at a size different than originally drawn. The Owner & Architect assume no responsibility for use of an incorrect scale.

The Contractor shall verify existing conditions and review the documents in their entirety prior to proceeding with construction and shall notify the Architect immediately of any discrepancies or conflicts.

1637 W CHICAGO AVE

CHICAGO, IL 60622

No.	Description	Date
1	TEST FIT 1	03.06.2018
2	AREA CALCS	03.07.2018
3	TEST FIT 1 - UPDATED	03.09.2018
3	TEST FIT 2	03.28.2018
4	TEST FIT 3	04.02.2018


Job No: 170280
Date: 04.02.2018

BASEMENT TEST FIT

11.0

1637 W CHICAGO AVE
ISSUED FOR: TEST FIT 3

DATE STAMP: 4/2/2018 4:48:57 PM

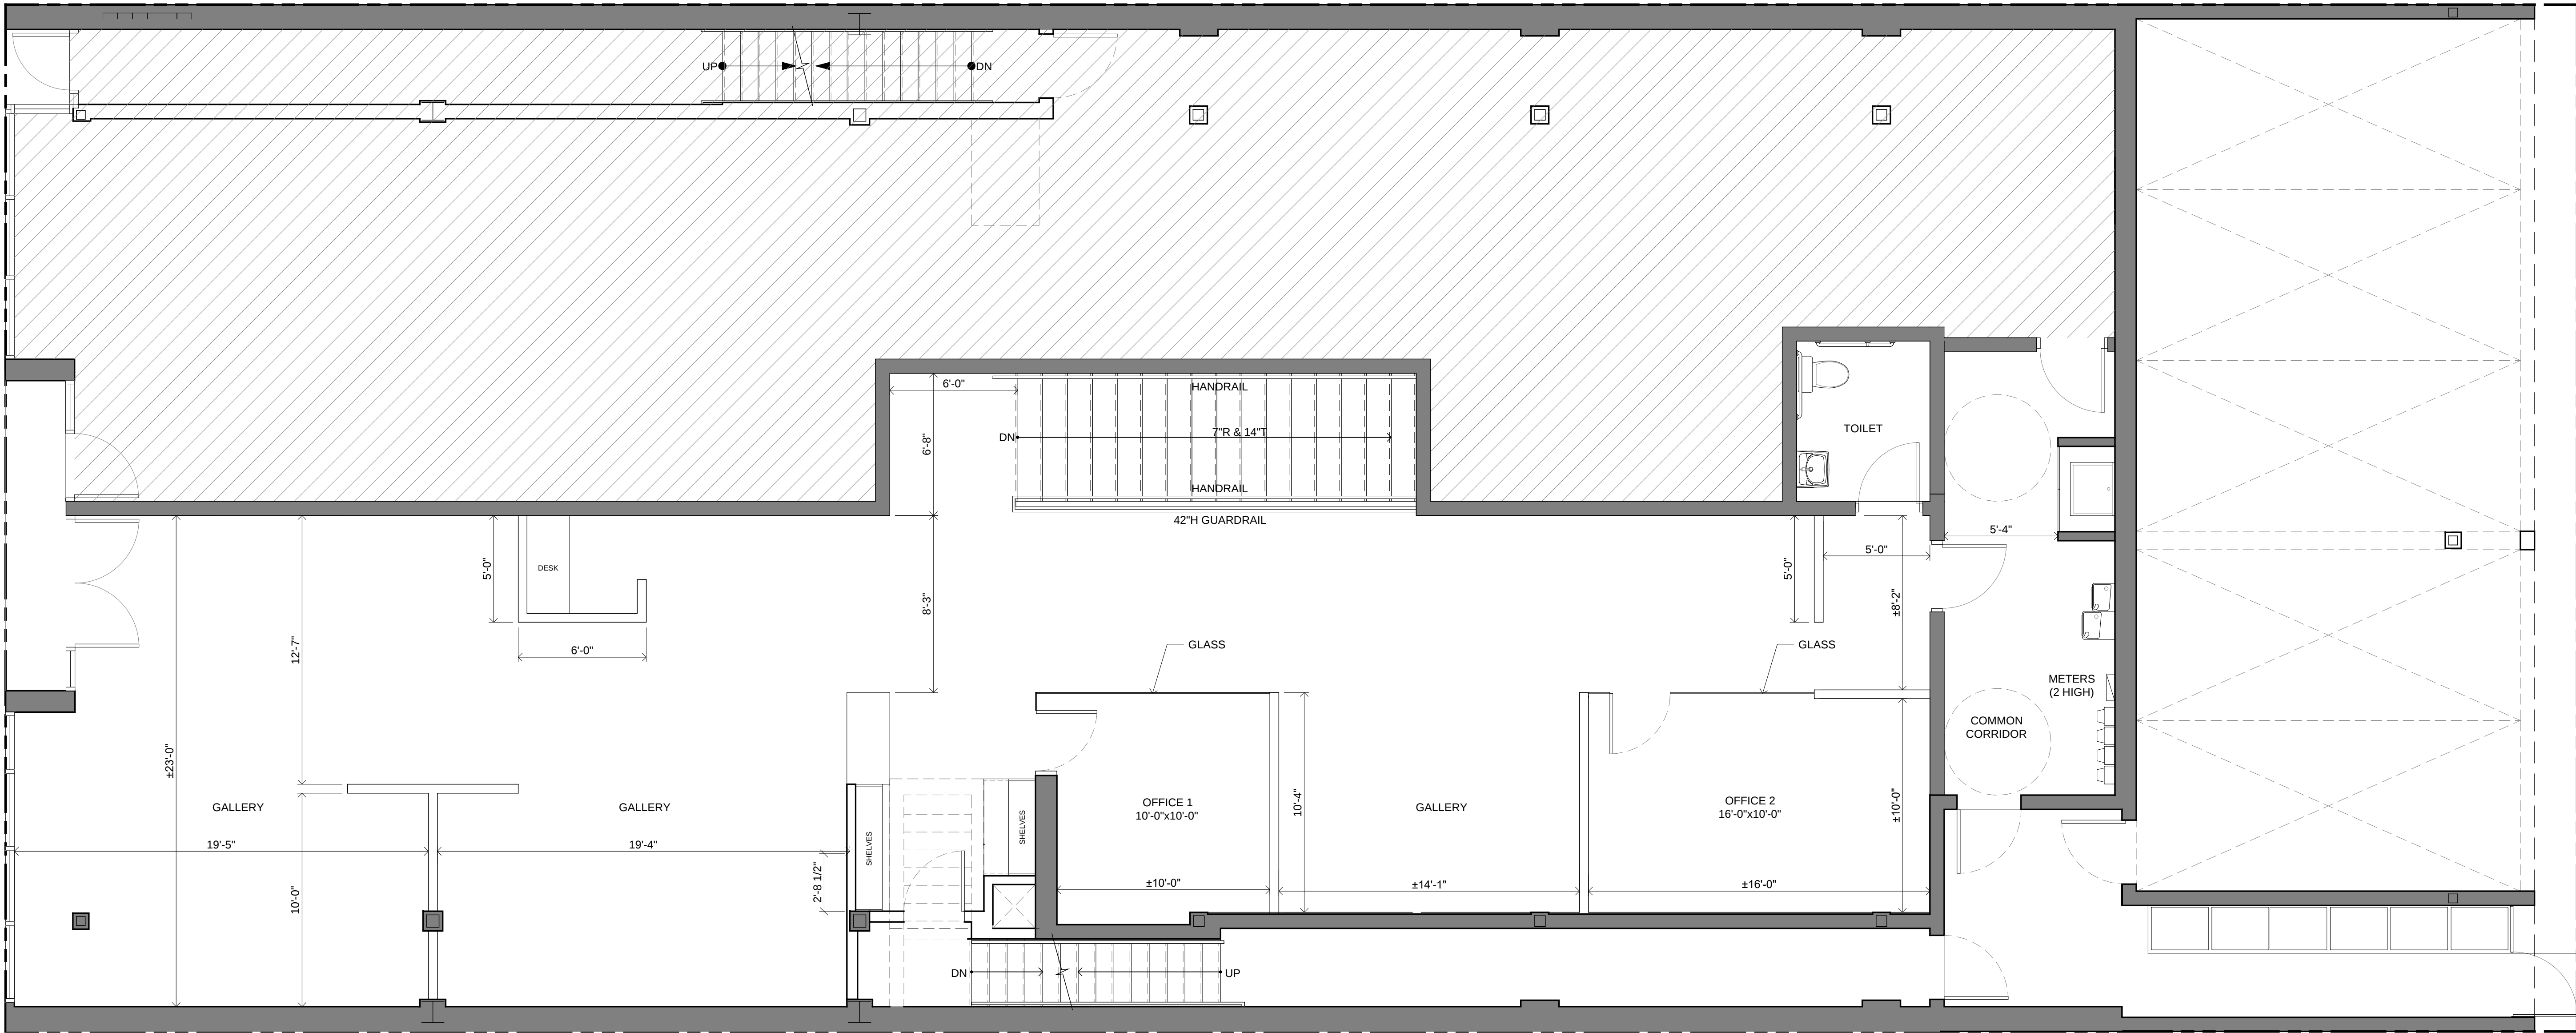

1 FIRST FLOOR PLAN -
Scale: 1/4" = 1'-0"

FIRST FLOOR
±2106 SF

1637 W
CHICAGO AVE

CHICAGO, IL 60622

No.	Description	Date
1	TEST FIT 1	03.06.2018
2	AREA CALCS	03.07.2018
3	TEST FIT 1 - UPDATED	03.09.2018
3	TEST FIT 2	03.28.2018
4	TEST FIT 3	04.02.2018

Job No: 170280
Date: 04.02.2018

FIRST FLOOR
TEST FIT

11.1A

1637 W CHICAGO AVE
ISSUED FOR: TEST FIT 3

STUDIO
dwell
ARCHITECTS
1135 N. California Ave. Chicago, IL 60622 773.489.9200 1773.489.9201

COPYRIGHT: Studio Dwell Inc., expressly reserves its Common Law Copyright and other property rights in these plans. These plans shall not be reproduced, changed or copied in any form or manner whatsoever, nor shall they be assigned to any third party, without first obtaining the expressed, written permission and consent of Studio Dwell, Inc.

These drawings may have been reproduced at a size different than originally drawn. The Owner & Architect assume no responsibility for use of an incorrect scale.

The Contractor shall verify existing conditions and review the documents in their entirety prior to proceeding with construction and shall notify the Architect immediately of any discrepancies or conflicts.