



# FLOOR PLAN

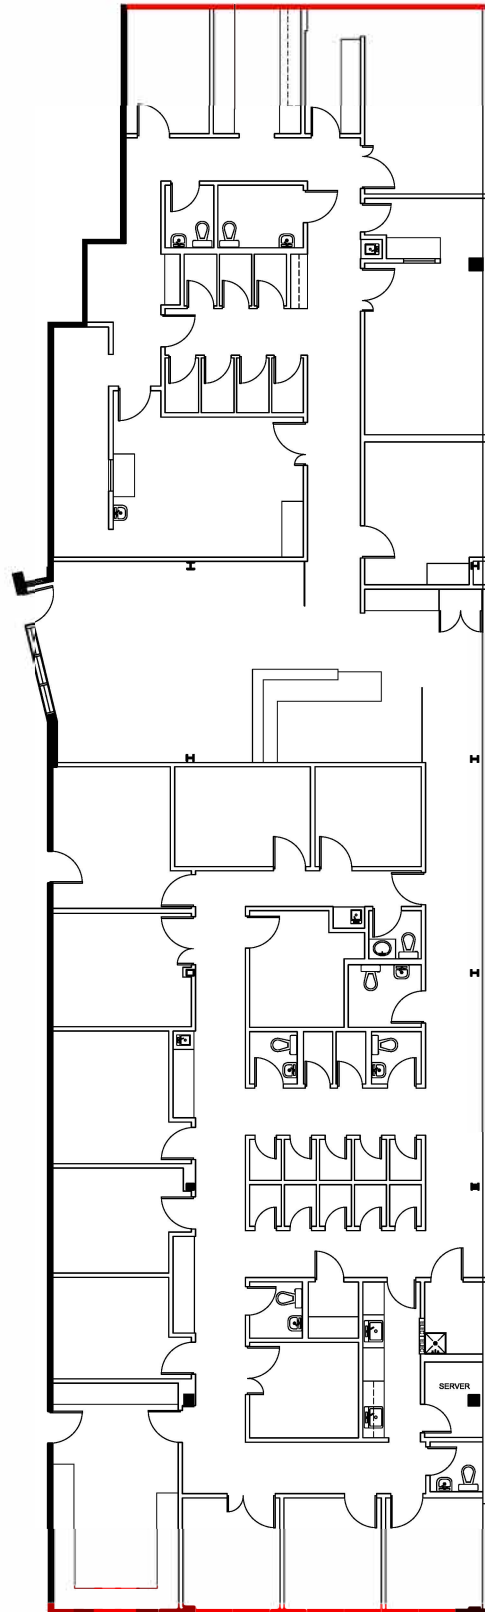

 DEMISING WALL

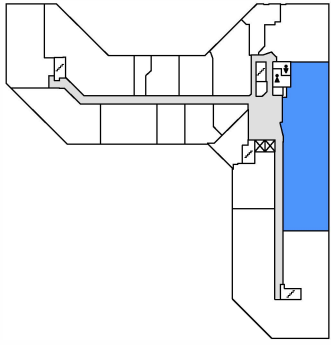

APPROXIMATE NORTH

© 2025 Space Database Inc. All Rights Reserved



PROJECT NAME  
**TAWA CENTRE**

3017 66 ST NW  
EDMONTON, AB

DRAWING NAME  
**SUITE 201**  
7,144 SQ.FT.  
AS PER ANSI/BOMA Z65.1 1996

SCALE  
AS NOTED

DATE  
FEBRUARY 21 2025

DRAWING NO.  
M201