


PROPOSE FLOOR PLAN

SCALE 1/4"=1'-00"

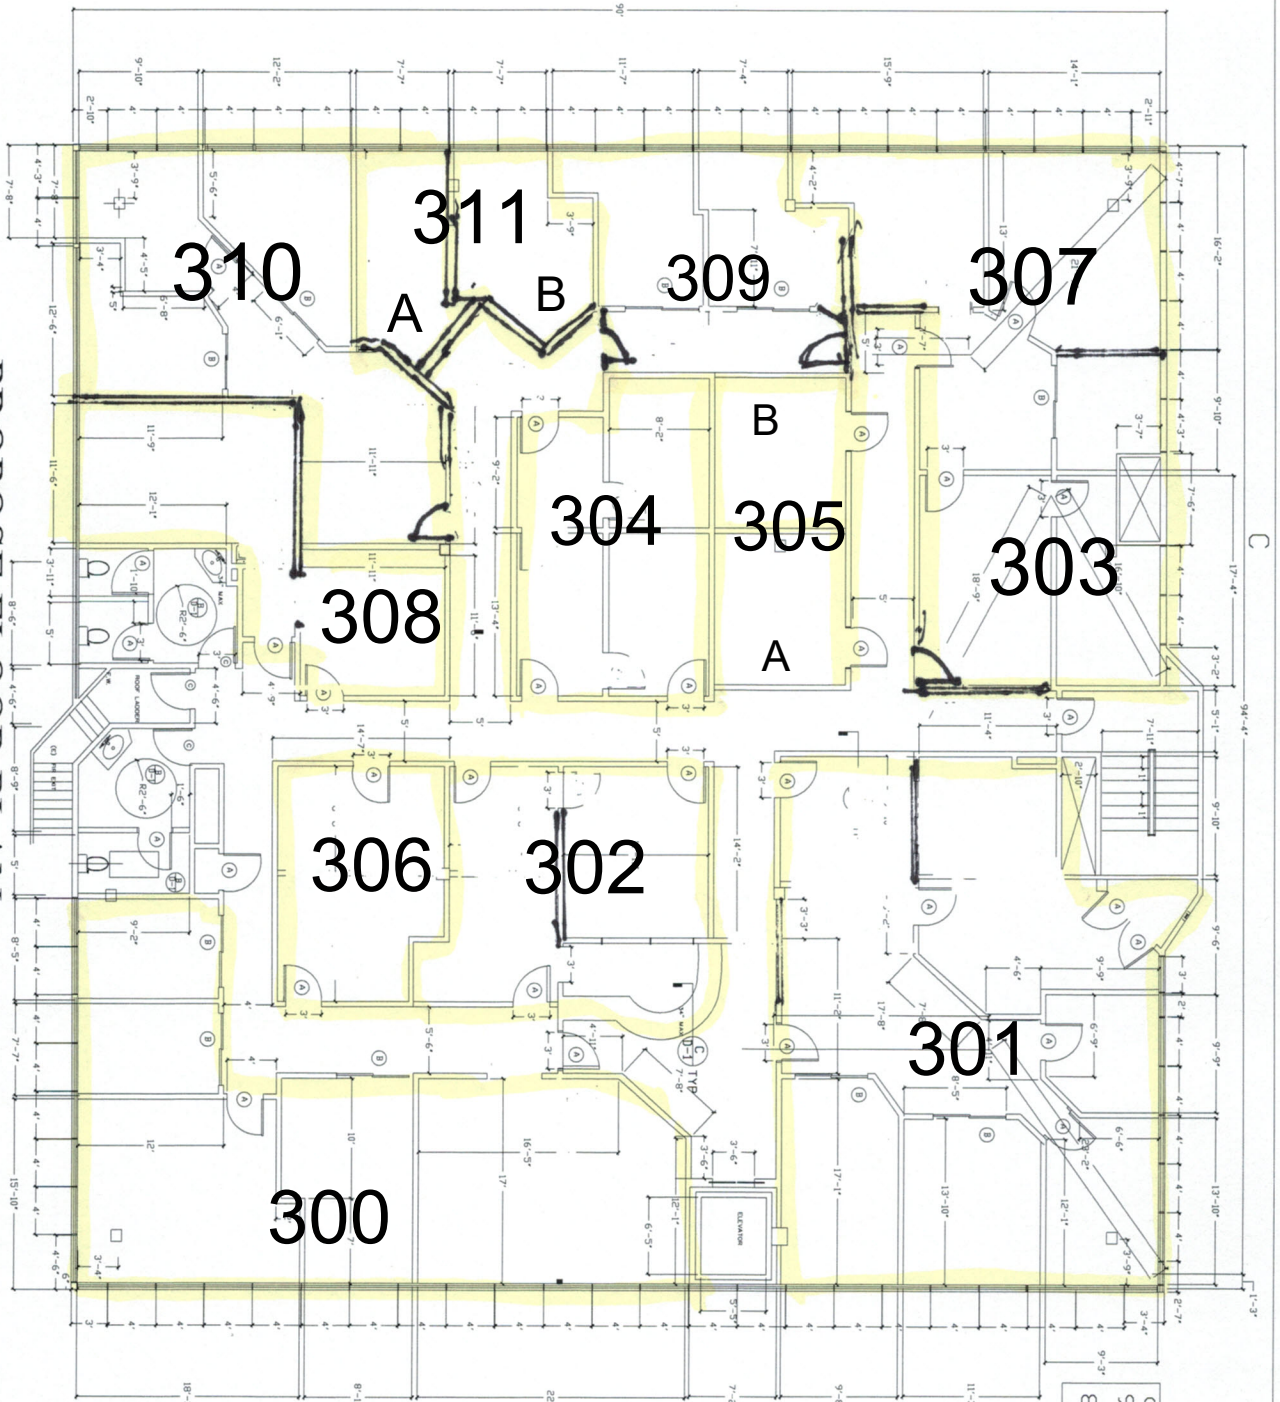

NOTE:
 ■ NEW WALLS
 □ EXISTING WALLS
 occupancy load
 94x90=8460
 8460-260=8200/200=41

<table border="1"> <tr> <td>Project Sheet</td> <td>Sheet</td> </tr> <tr> <td></td> <td>A-3</td> </tr> </table>	Project Sheet	Sheet		A-3	<table border="1"> <tr> <td>Project Name and Address</td> <td></td> </tr> </table>	Project Name and Address		<table border="1"> <tr> <td>Project Name and Address</td> <td></td> </tr> </table>	Project Name and Address		<table border="1"> <tr> <td>No.</td> <td>DATE</td> </tr> <tr> <td>1</td> <td></td> </tr> <tr> <td>2</td> <td></td> </tr> <tr> <td>3</td> <td></td> </tr> </table>	No.	DATE	1		2		3		5311 TOPANGA BLVD WOODLAND HILLS CA 91364 OWNER: MARIANNE GARDENS LLC OWNER ADDRESS : 5456 COLLINGWOOD CIR CALABASAS CA 91302	18375 VENTURA BLVD #199 TZ CA 91356 SEAN'S CONTRACTING & ENGINEERING Tel: 1-818-445-8008	General Notes
Project Sheet	Sheet																					
	A-3																					
Project Name and Address																						
Project Name and Address																						
No.	DATE																					
1																						
2																						
3																						