


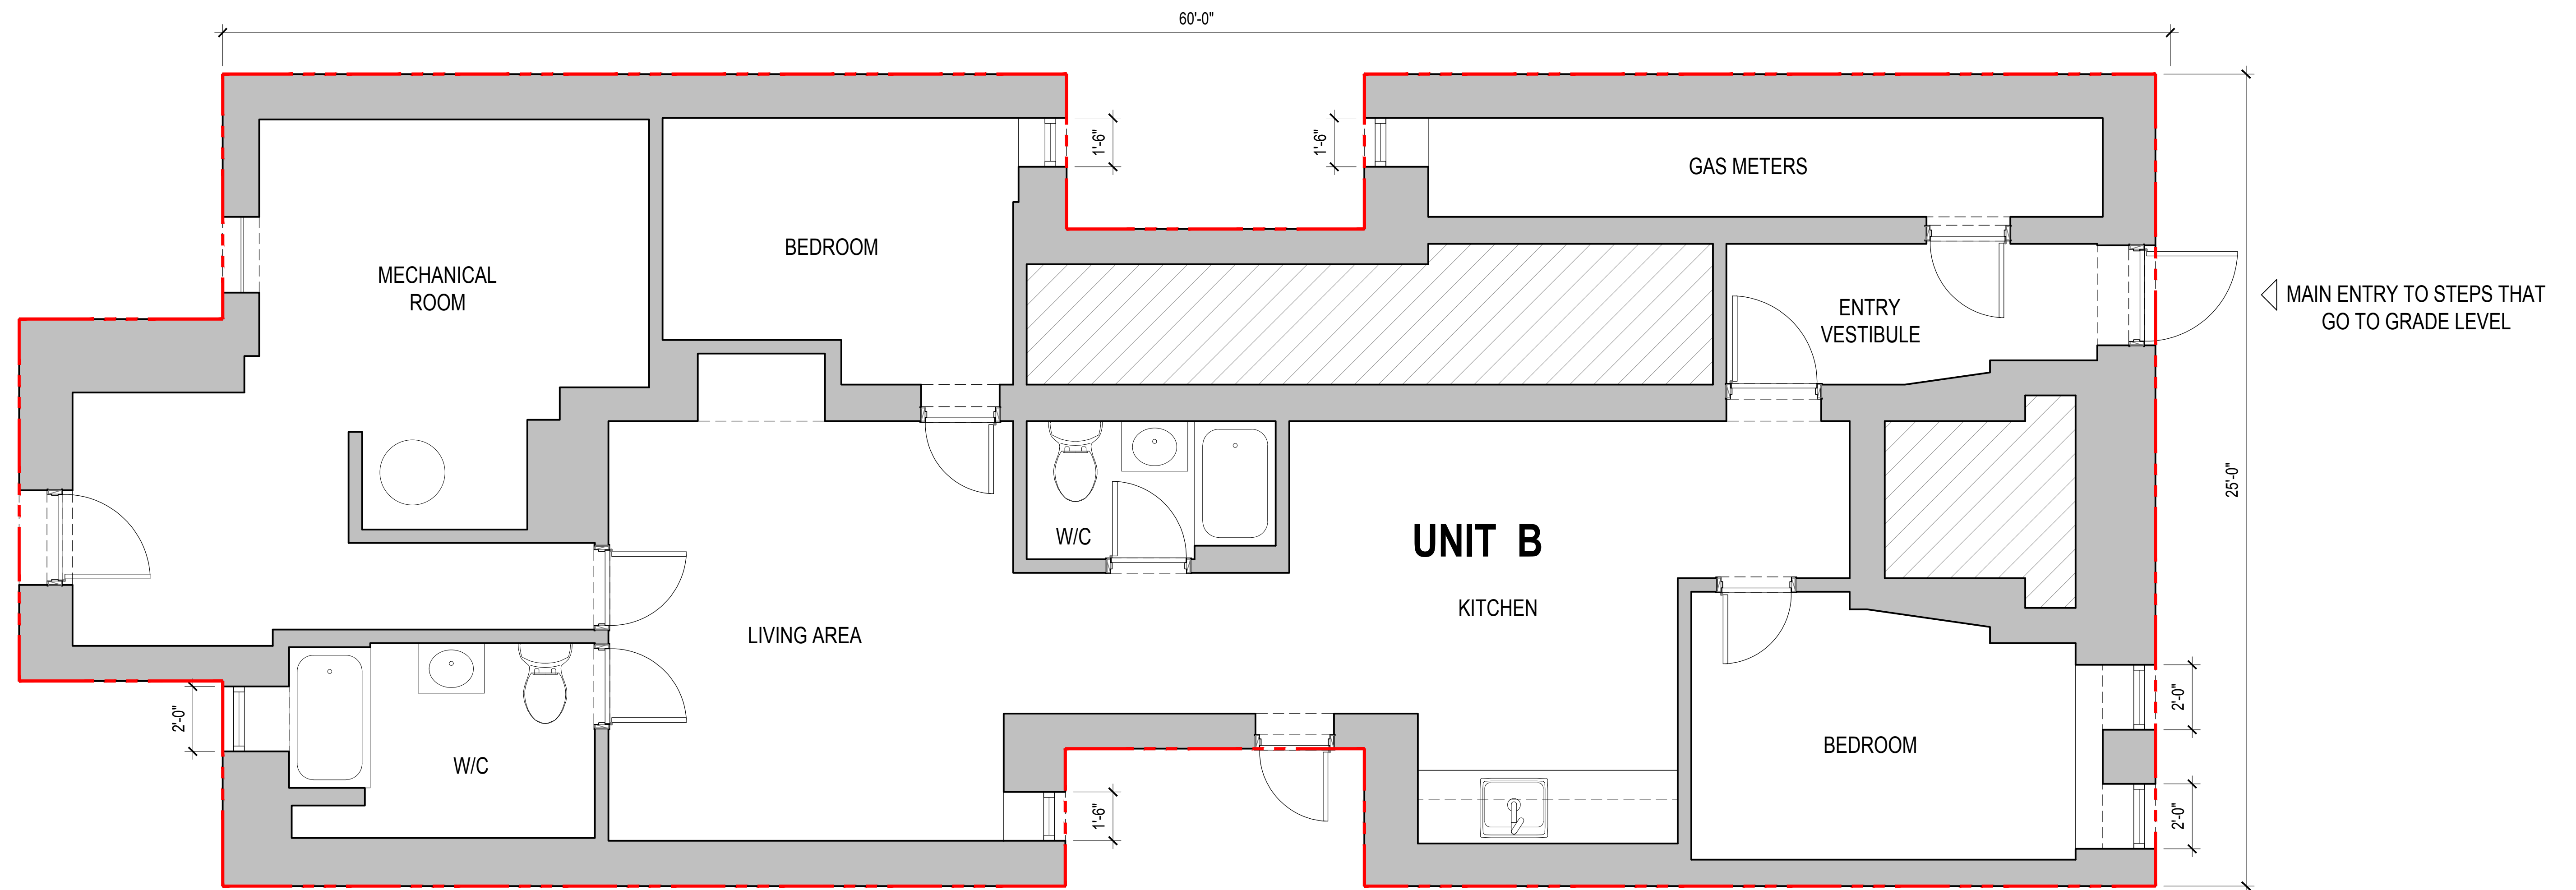

1 BASEMENT PLAN
SCALE: 3/8" = 1'-0"



NORTH


LEGEND

- EXISTING BUILDING
- NOT ACCESSIBLE

A3.10.0

BASEMENT PLAN
SCALE: 3/8" = 1'-0"

127 ODGEN AVE
JERSEY CITY, NJ
ISSUE DATE: 02/23/26

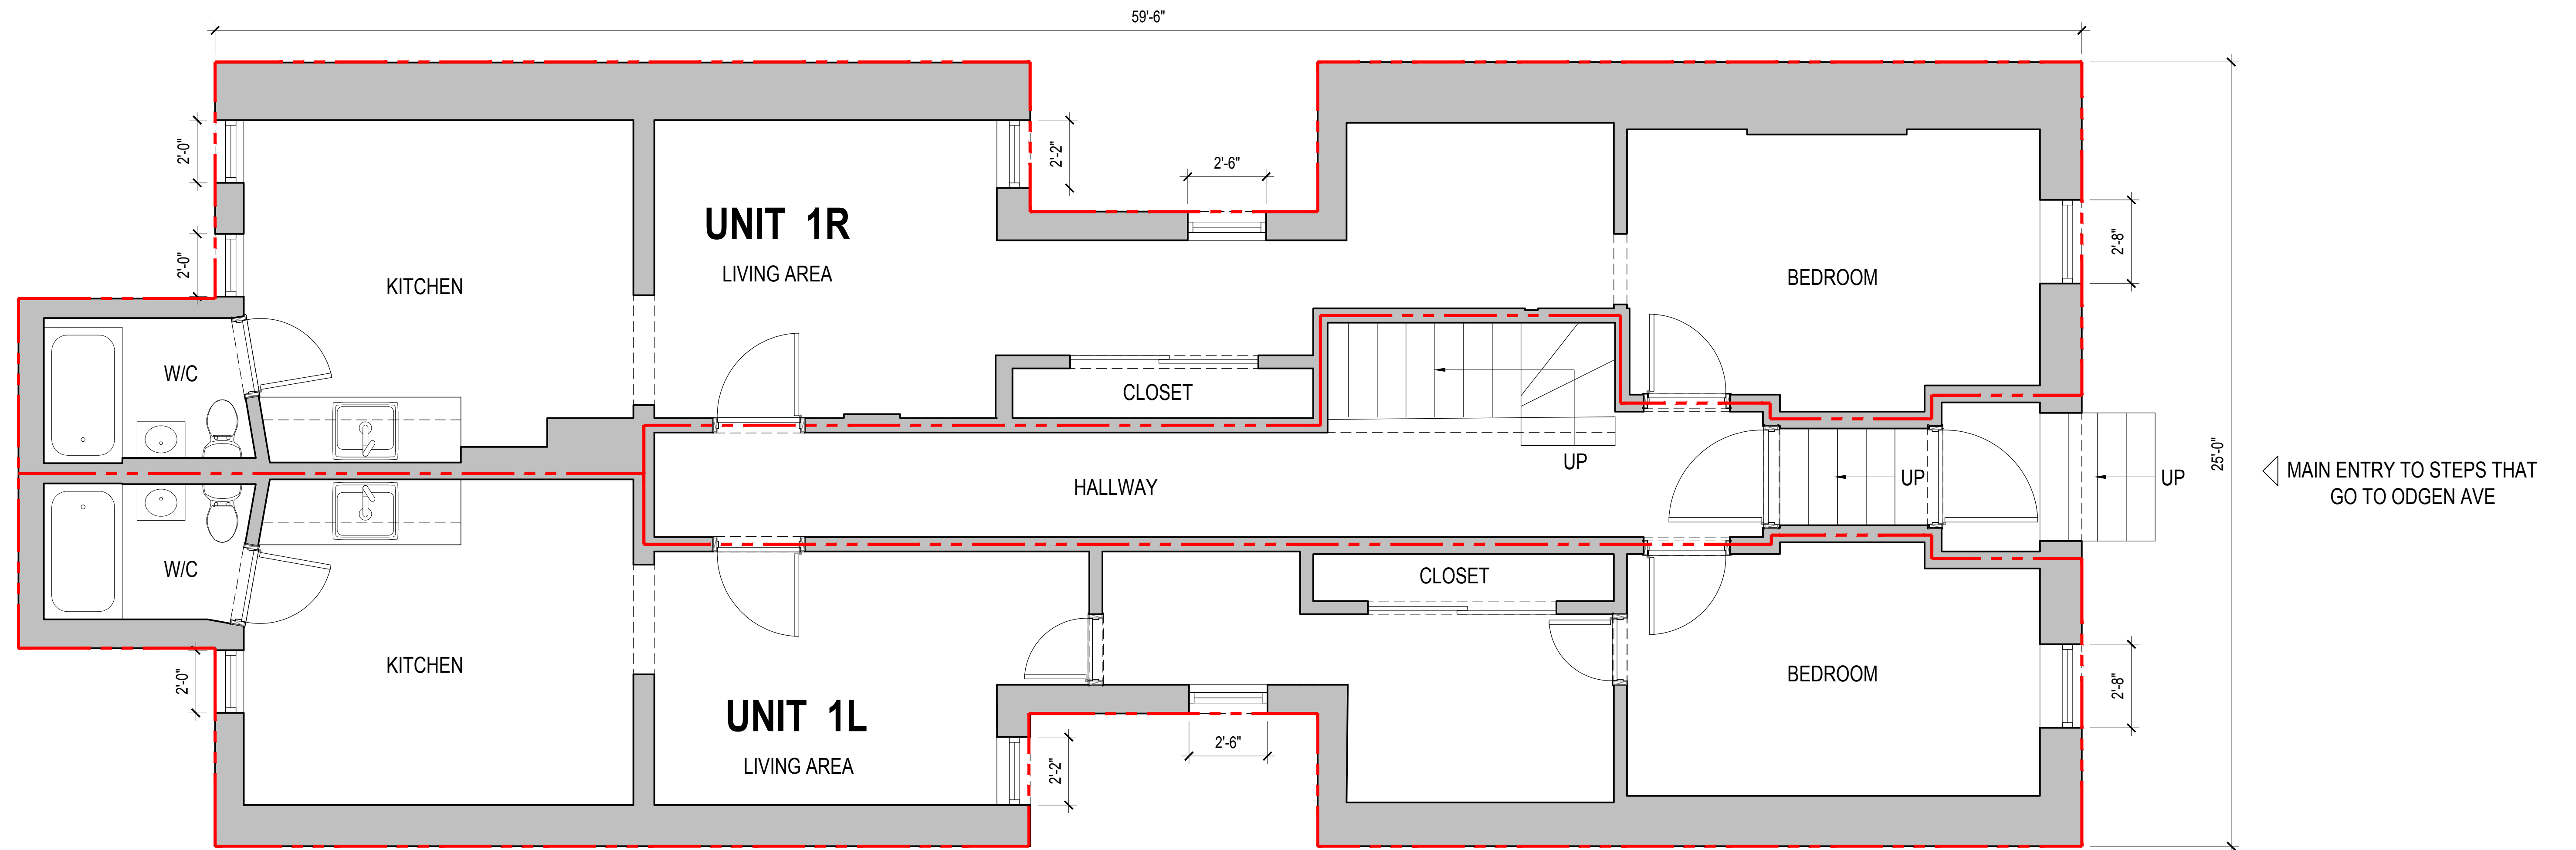

2 FIRST FLOOR PLAN
SCALE: 3/8" = 1'-0"


LEGEND	
	EXISTING BUILDING
	NOT ACCESSIBLE

A3.11.0

FIRST FLOOR PLAN
SCALE: 3/8" = 1'-0"

127 ODGEN AVE
JERSEY CITY, NJ
ISSUE DATE: 02/23/26



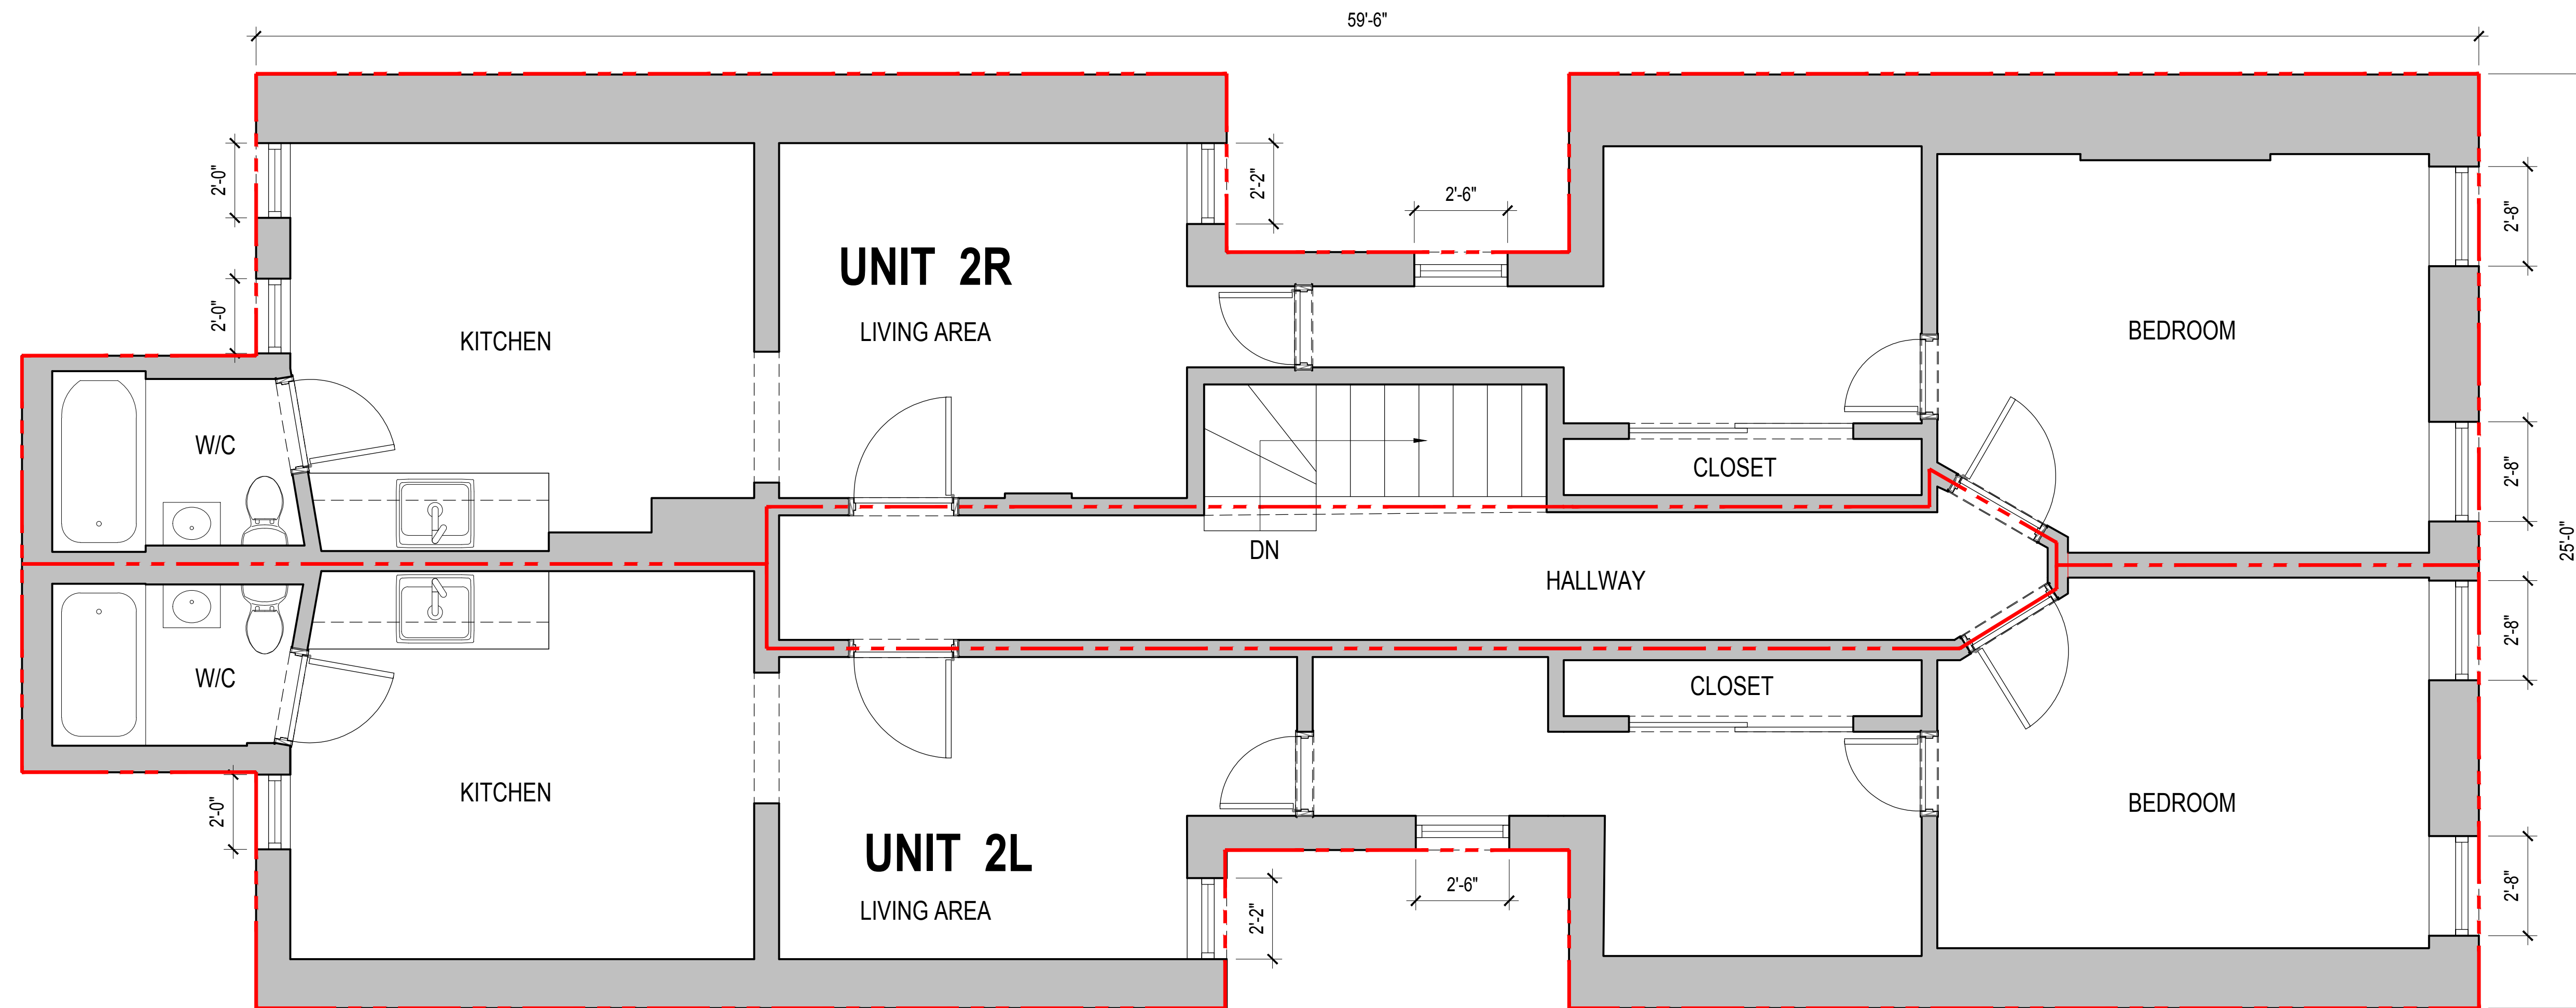

3 2ND - 3RD FLOOR PLAN (TYP.)
SCALE: 3/8" = 1'-0"



LEGEND	
	EXISTING BUILDING
	NOT ACCESSIBLE

A3.12.0

2ND - 3RD FLOOR PLAN
SCALE: 3/8" = 1'-0"

127 ODGEN AVE
JERSEY CITY, NJ
ISSUE DATE: 02/23/26