




1 NEW FLOOR PLAN  
A-10 SCALE: 1/4" = 1'-0"

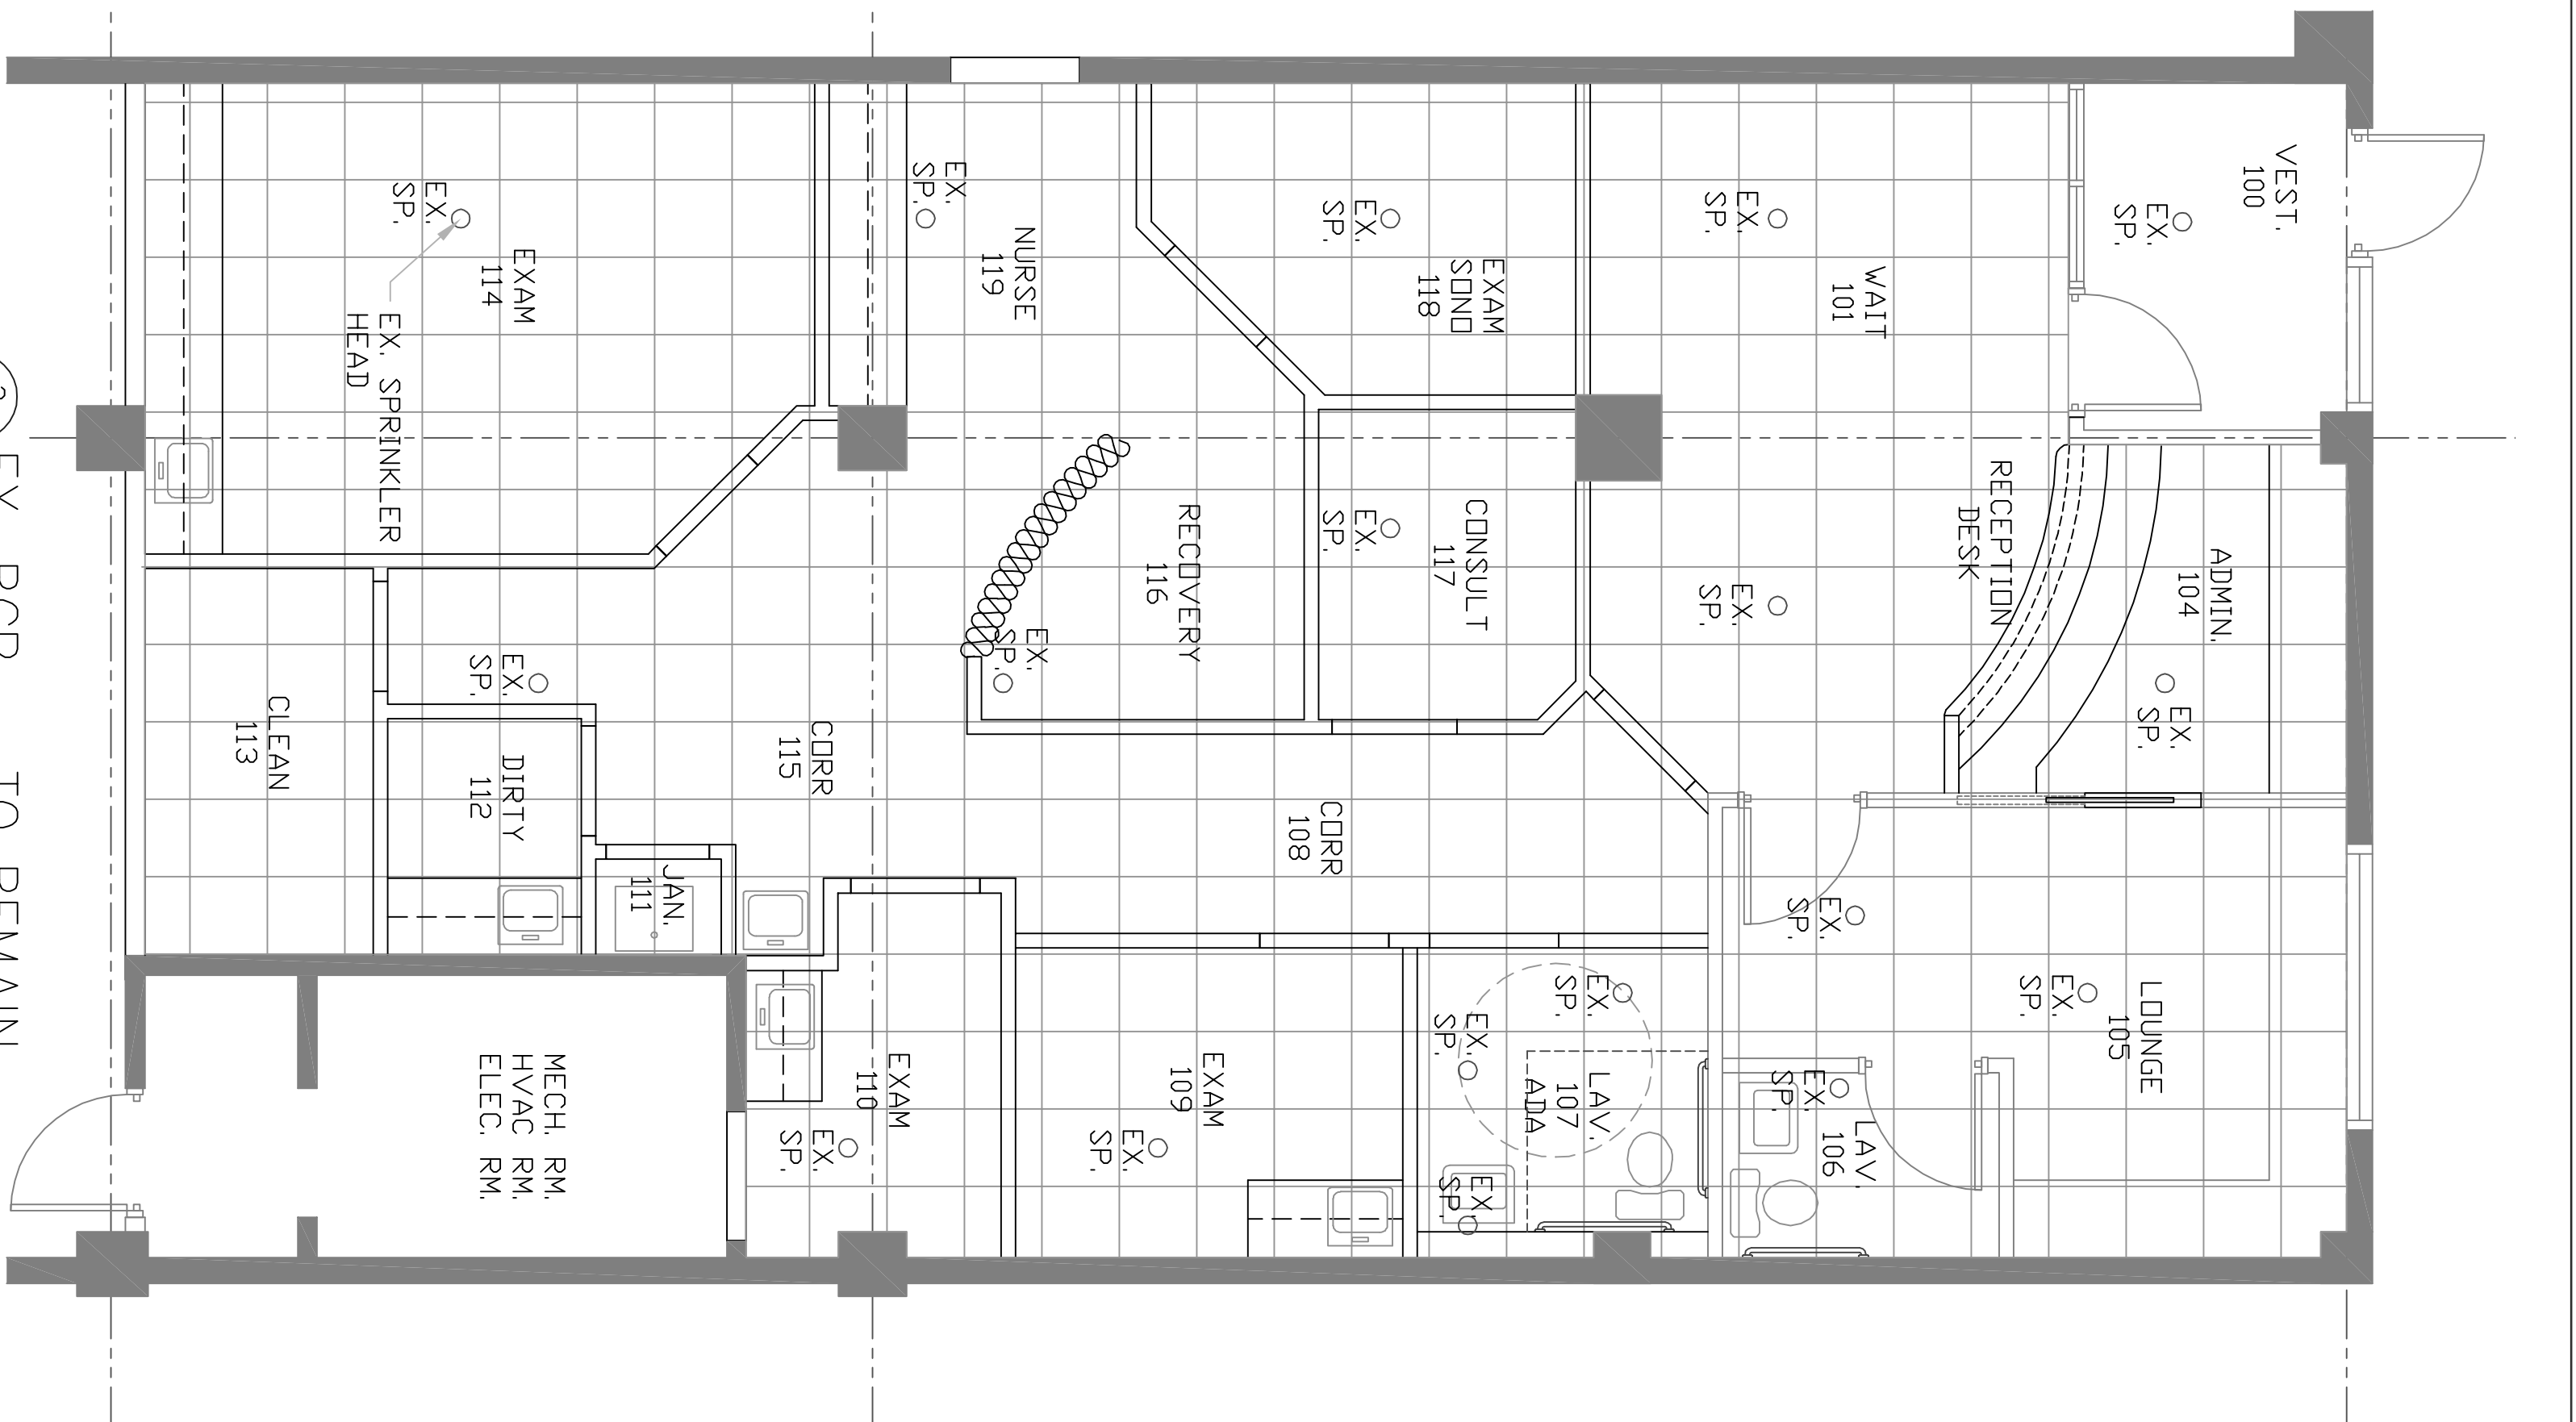


2 EX. RCP - TO REMAIN  
A-10 SCALE: 1/4" = 1'-0"

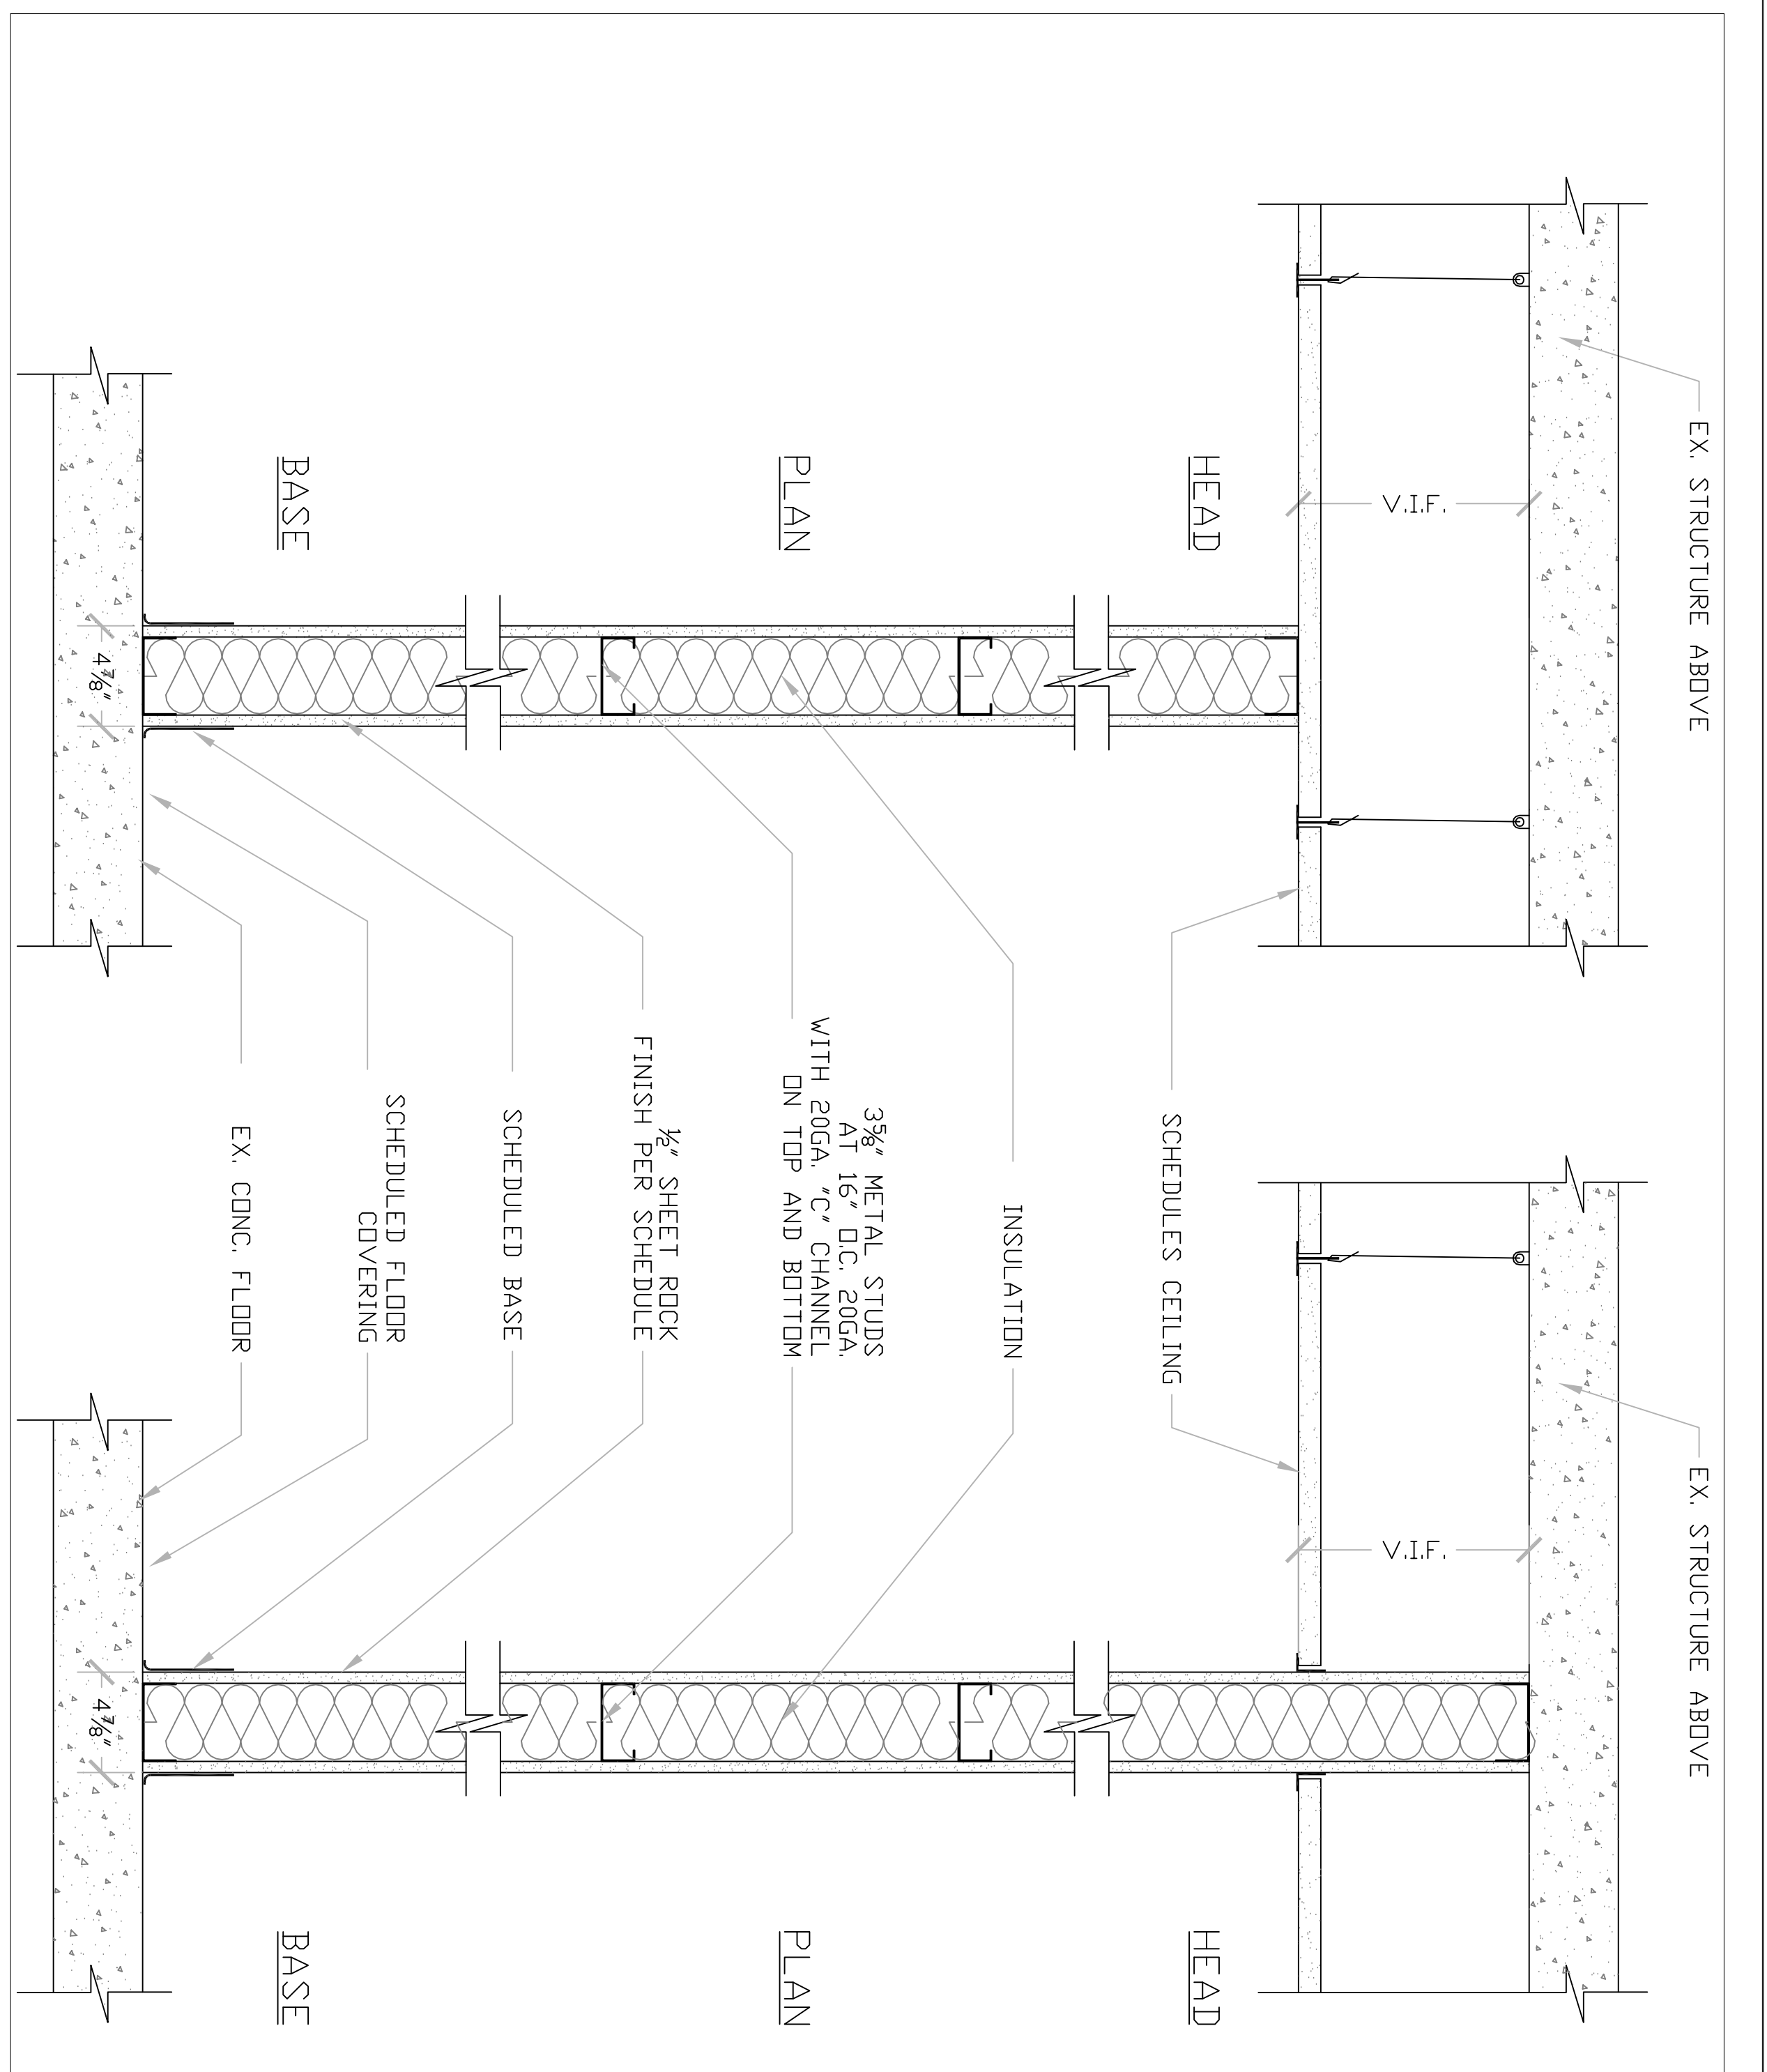

3 TYPICAL WALL TYPE DETAIL  
A-10 SCALE: N.T.S.

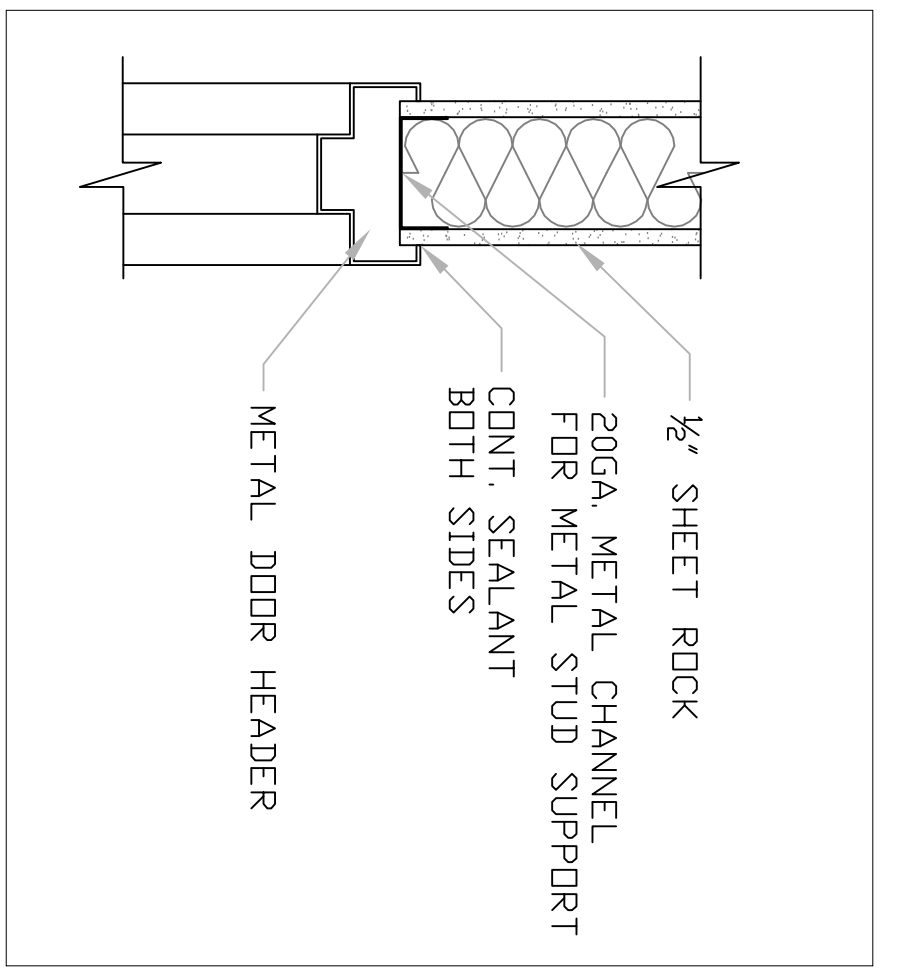

4 TYPICAL DOOR HEADER DETAIL  
A-10 SCALE: N.T.S.

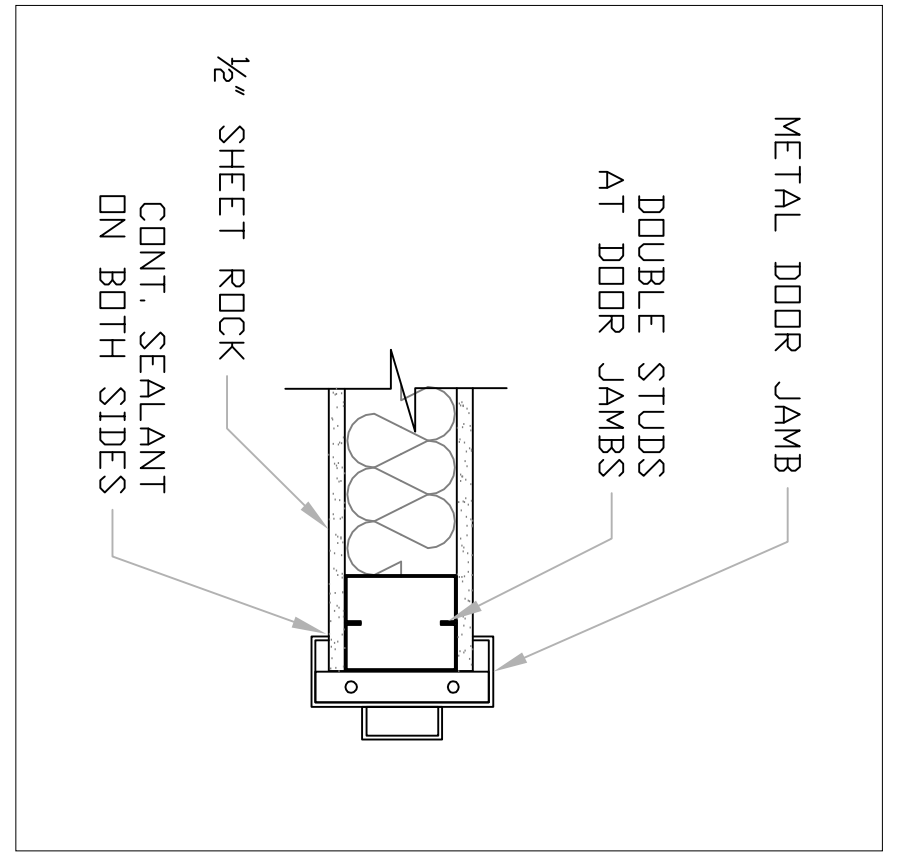

5 TYPICAL DOOR JAMB DETAIL  
A-10 SCALE: N.T.S.

RM. #	RM. NAME	FLOOR	BASE	FINISHES	WALL	CEILING
100	VESTIBULE	CERAMIC TILE	VINYL	PAINT		
100	WAITING	CERAMIC TILE	VINYL	PAINT		
104	ADMINISTRATION	CERAMIC TILE	VINYL	PAINT		
105	LOUNGE	CERAMIC TILE	VINYL	PAINT		
106	LAVATORY	CERAMIC TILE	VINYL	PAINT		
107	LAVATORY	CERAMIC TILE	VINYL	PAINT		
108	CORRIDOR	CERAMIC TILE	VINYL	PAINT		
109	EXAM	CERAMIC TILE	VINYL	PAINT		
110	EXAM	CERAMIC TILE	VINYL	PAINT		
111	JANITORS CL. ST.	CERAMIC TILE	VINYL	PAINT		
112	DIRTY	CERAMIC TILE	VINYL	PAINT		
113	CLEAN	VINYL SHEET	VINYL	PAINT		
114	EXAM	VINYL SHEET	VINYL	PAINT		
115	CORRIDOR	CERAMIC TILE	VINYL	PAINT		
116	RECOVERY	CERAMIC TILE	VINYL	PAINT		
117	CONSULTATION	CERAMIC TILE	VINYL	PAINT		
118	EXAM SOND	CERAMIC TILE	VINYL	PAINT		
119	NURSE	CERAMIC TILE	VINYL	PAINT		

- NOTE:
- FOR ALL EXISTING CONDITION, SEE ARCH. DRAWINGS.
  - ALL DIMENSIONS ARE TO BE FIELD VERIFIED.

PROJECT: Dr. Jacobs Office  
ITEM: Tent Layout

CONTRACTOR: -

DRAWN BY: SA  
CHECKED BY: DA/JM

DRAWING DATE: 9/19/2014  
APPROVAL DATE:

SHEET NO. A-10

---

**Niglio Design Group, LLC**  
5000 Nicholson Court  
N. Bethesda, MD 20895  
TEL: 301-468-6856 FAX: 301-468-0562