


NORTH



1 MAIN FLOOR PLAN - ENLARGED
SCALE: 3/16" = 1'-0"

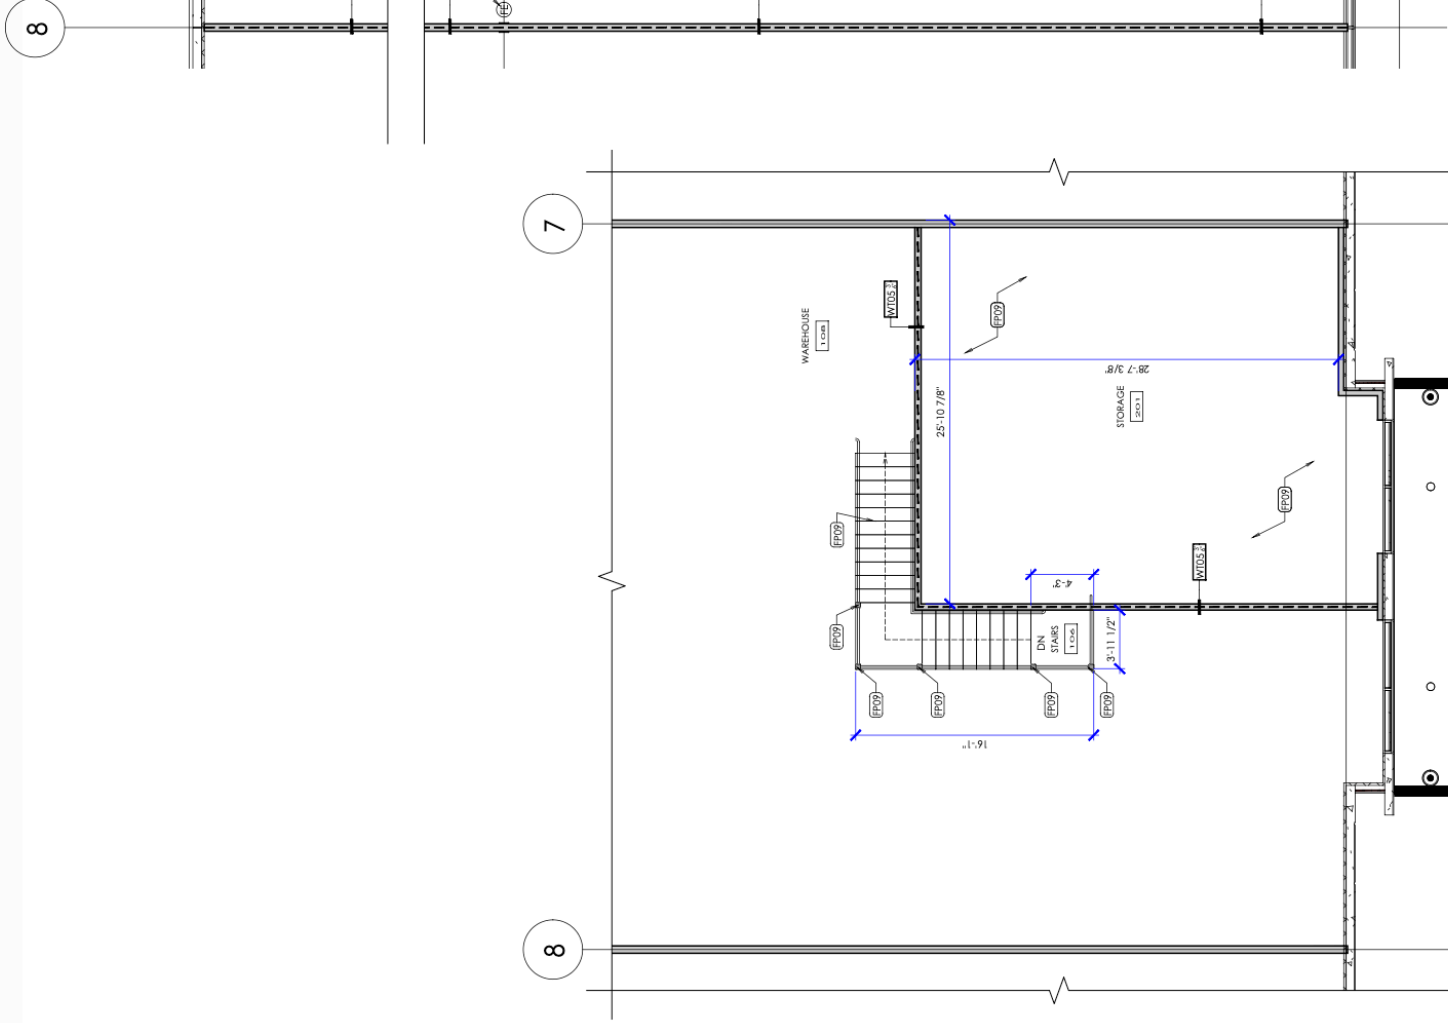

NORTH



2 UPPER FLOOR PLAN - ENLARGED
SCALE: 3/16" = 1'-0"