



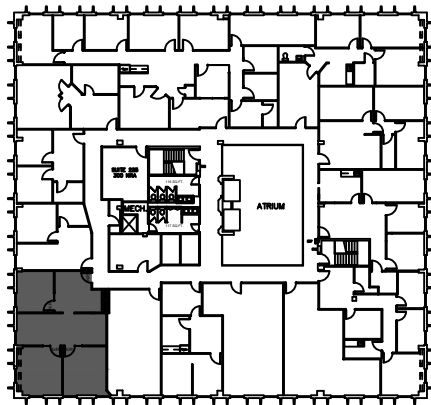

NORTH
2nd FLOOR
KEY PLAN

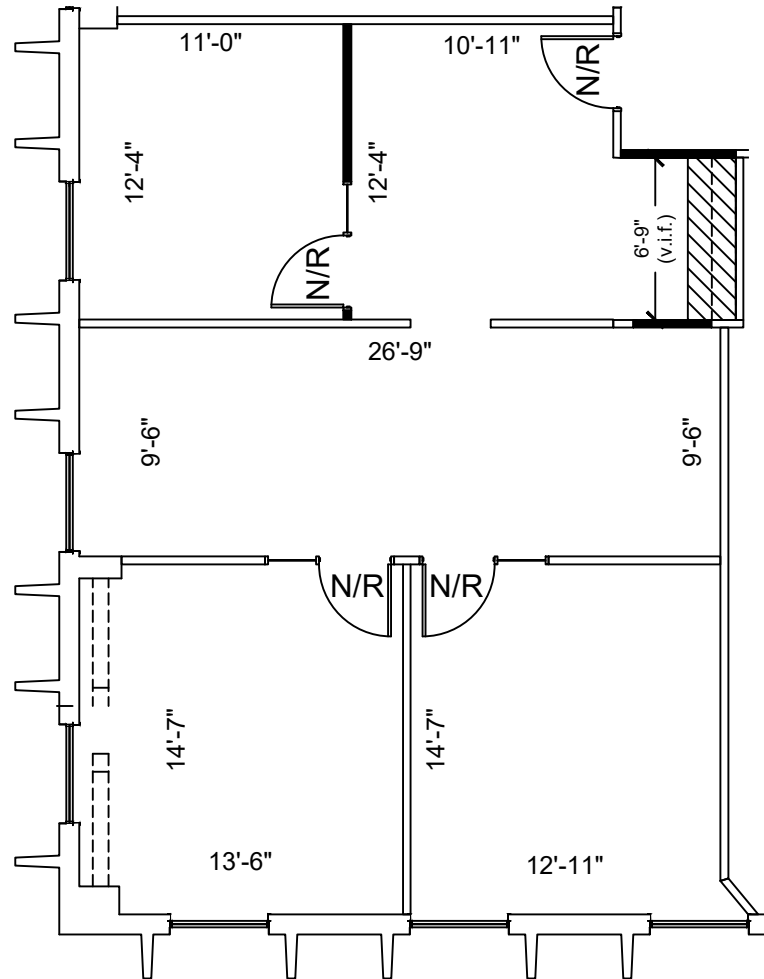

SUITE 275
1,151 NRA

1 FLOOR PLAN
SCALE: 1/8"=1'-0"

FLOOR PLANS MAY NOT BE TO SCALE AND MAY NOT REFLECT EXISTING CONDITIONS AND SHALL NOT BE RELIED UPON AS SUCH
THESE DRAWINGS ARE DESIGN INTENT AND ARE AN EXHIBIT TO THE LEASE

HARTMAN MANAGEMENT
2909 HILLCROFT, SUITE 420
HOUSTON, TX 77057



LEGEND

EXISTING	NEW	LOW	DEM
WALLS			
NEW/RELOCATED DOOR			

ISSUE DATES

1	02-25-2021	ISSUE REVIEW
2	03-04-2021	ISSUE REVIEW
3	03-18-2021	ISSUE REVIEW

11211 KATY FWY
11211 KATY FREEWAY, HOUSTON, TX 77079
SUITE 275

PROJECT	923-11211 KATY FWY
PLAT SCALE	1/8" = 1'-0"
CHECKED BY	WM
FILE NAME	923-11211 KATY FWY

SHEET TITLE
SCHEMATIC DESIGN

SHEET NUMBER
SD-1