


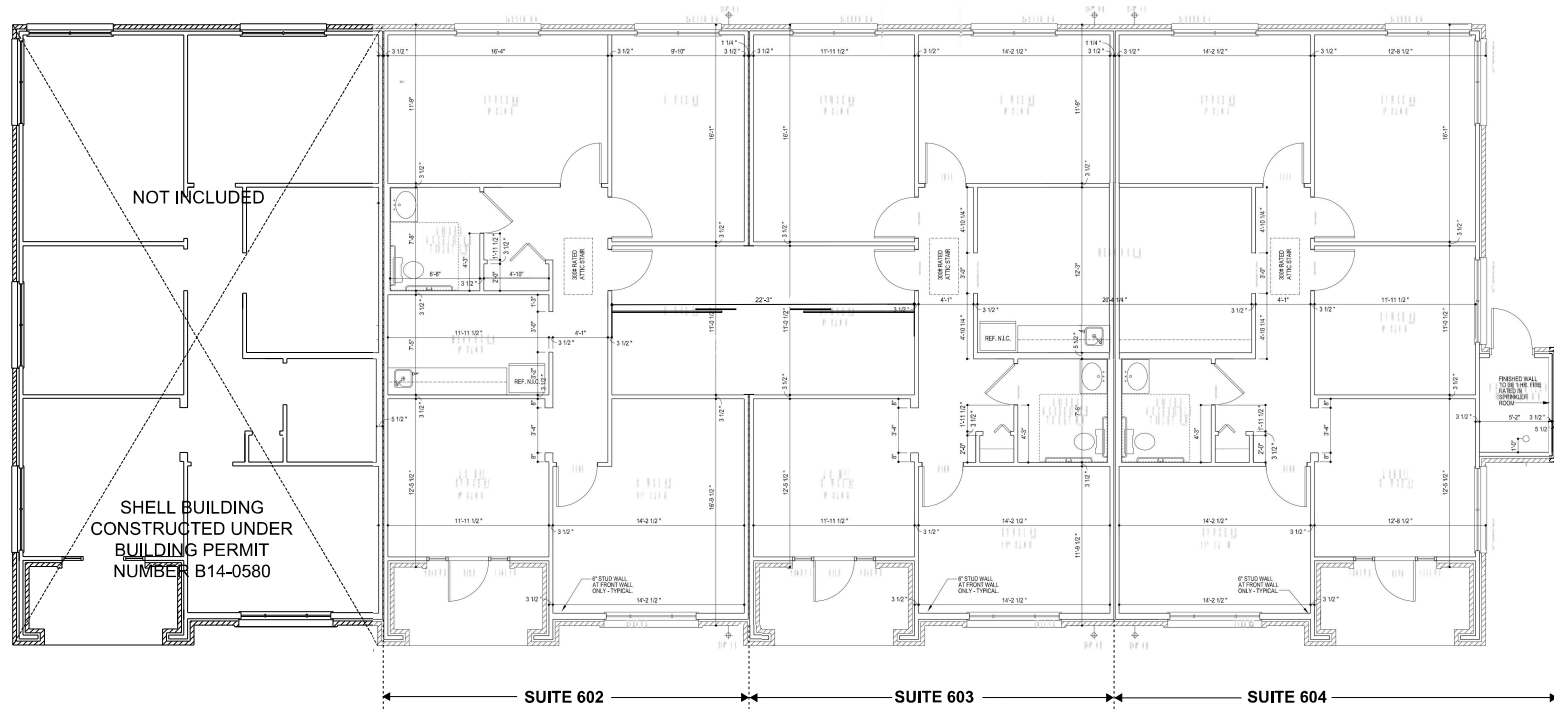

FLOOR PLAN - SUITE ADDRESS UPDATE PLAN

SCALE: 3/16" = 1'-0"