

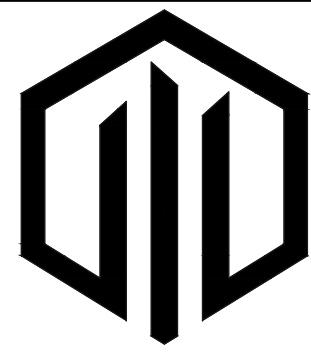


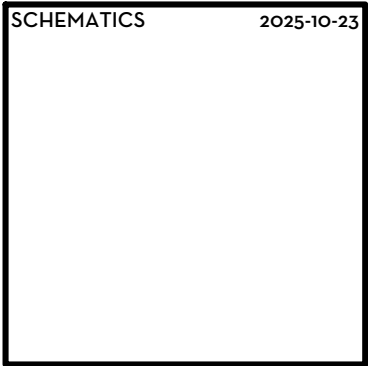


ALTERATIONS TO:
923 AND 925 SLOCUM STREET
DALLAS, TEXAS


INNER LOOP CONSTRUCTION

 

SHEET:
A-101

- WALL LEGEND:
- EXISTING INTERIOR FRAME PARTITION
 - NEW INTERIOR FRAME PARTITION
 - EXISTING CONCRETE BLOCK WALL

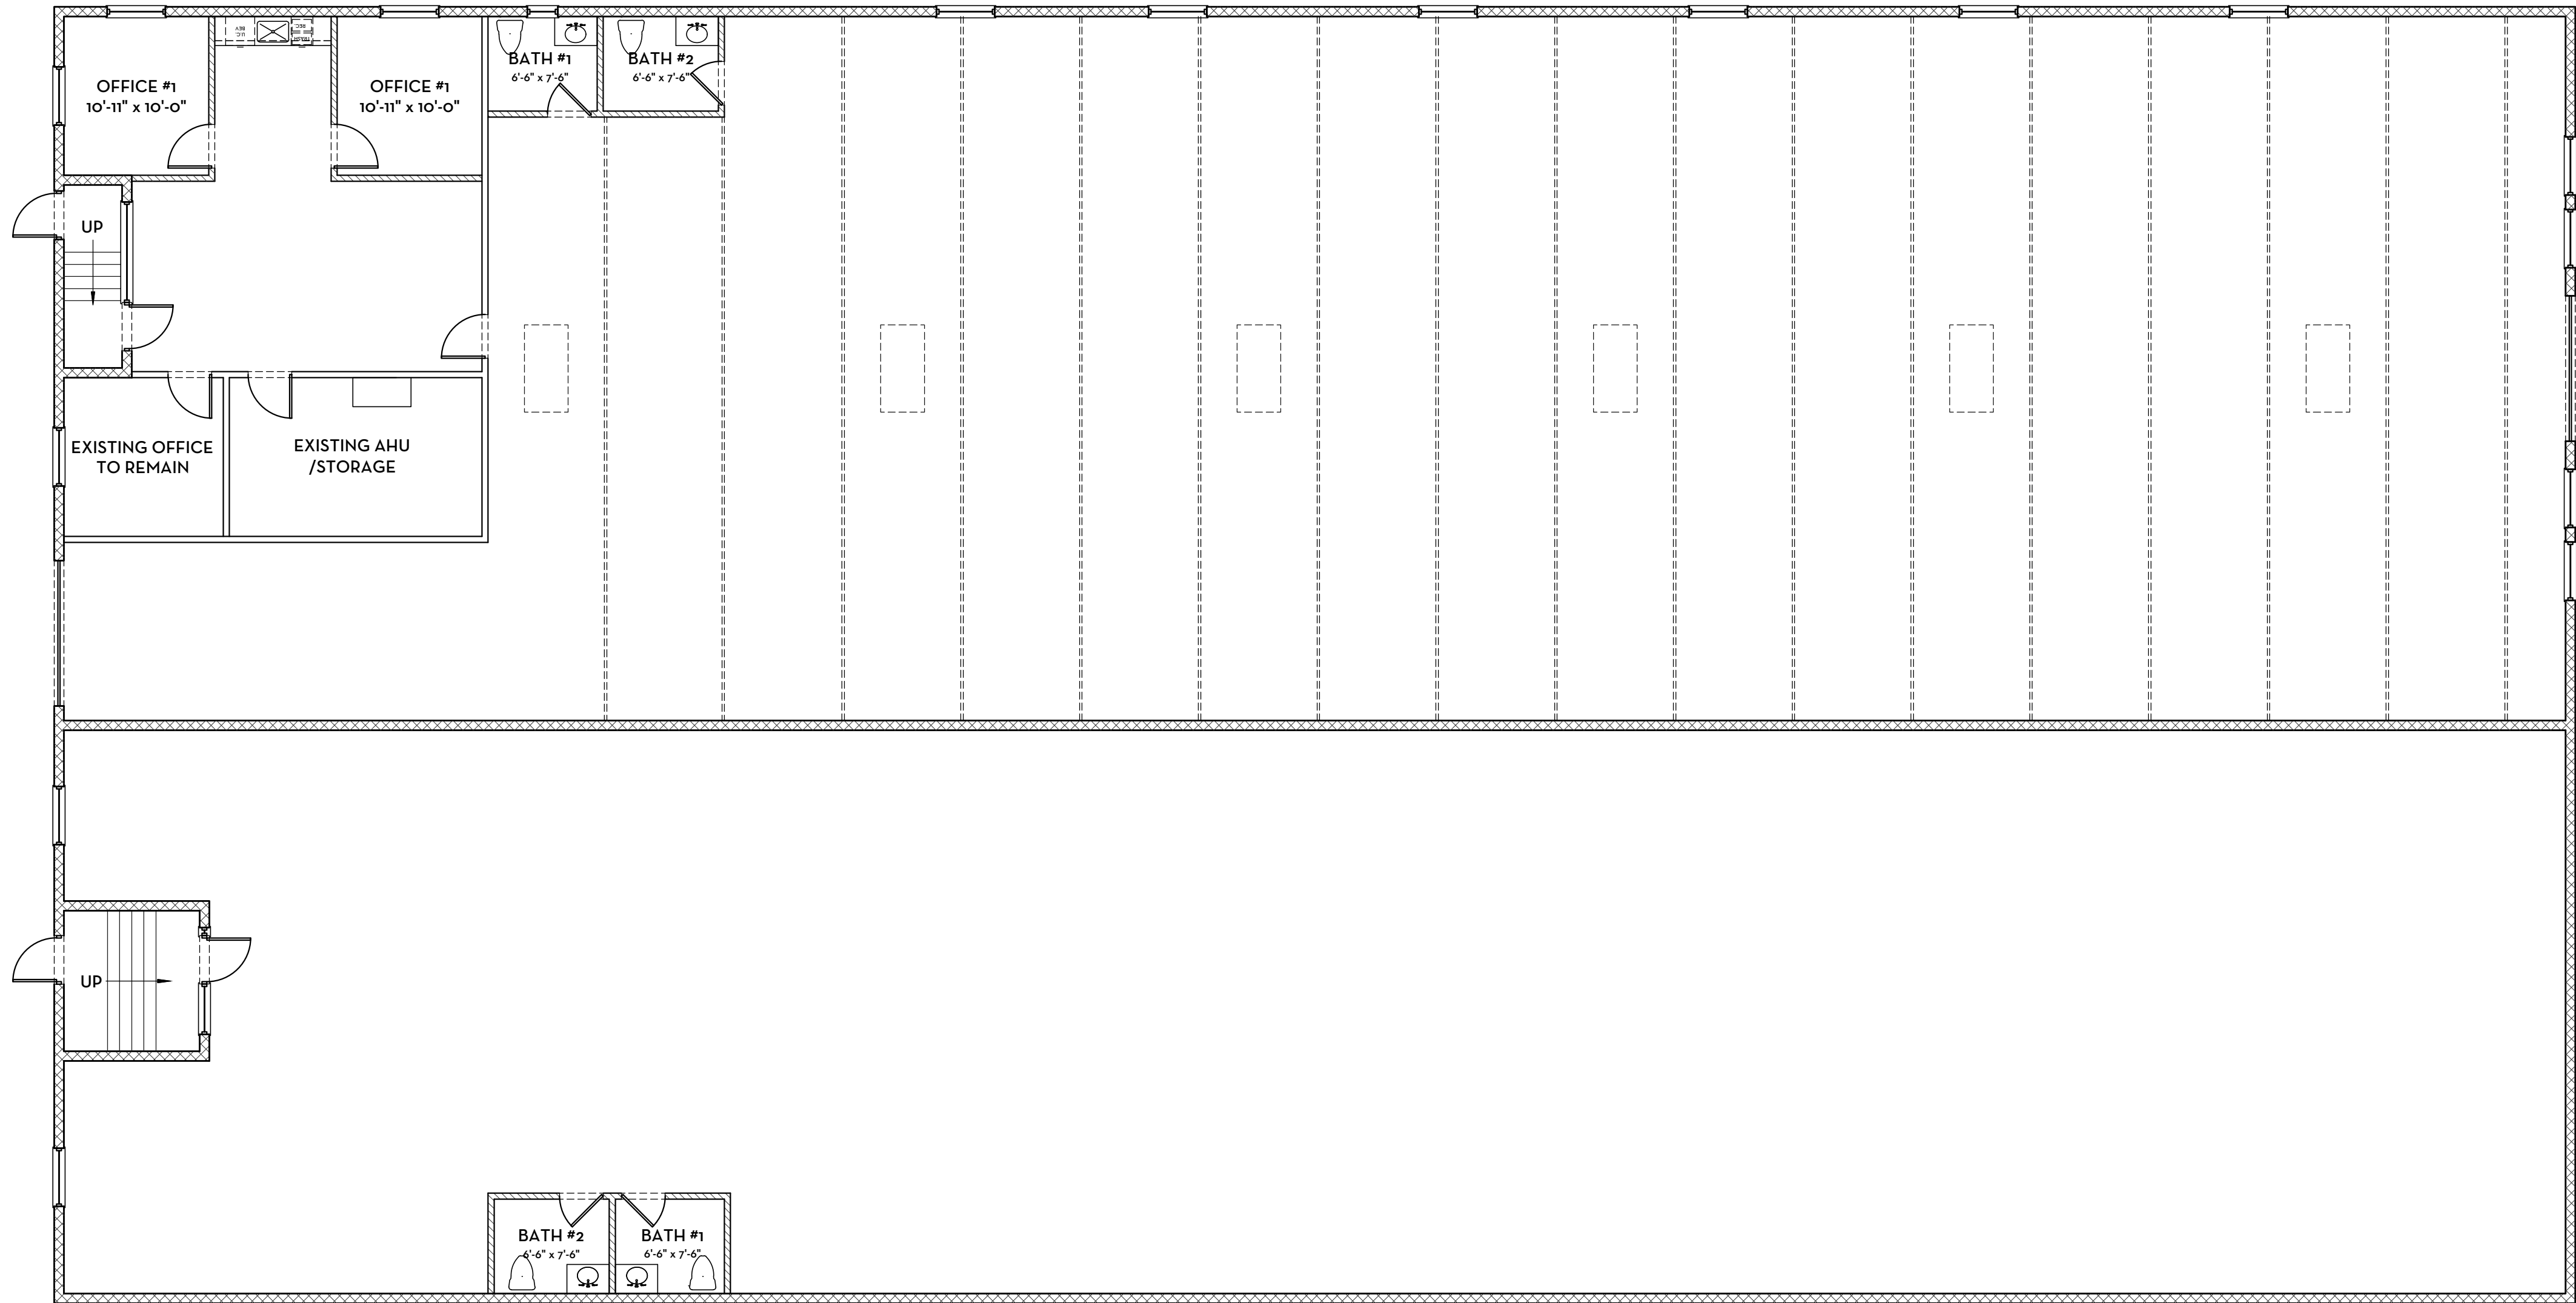

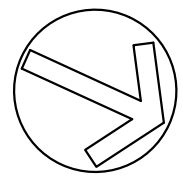 **PROPOSED FLOOR PLAN- OPTION A**
SCALE: 1/8"=1'-0"

