


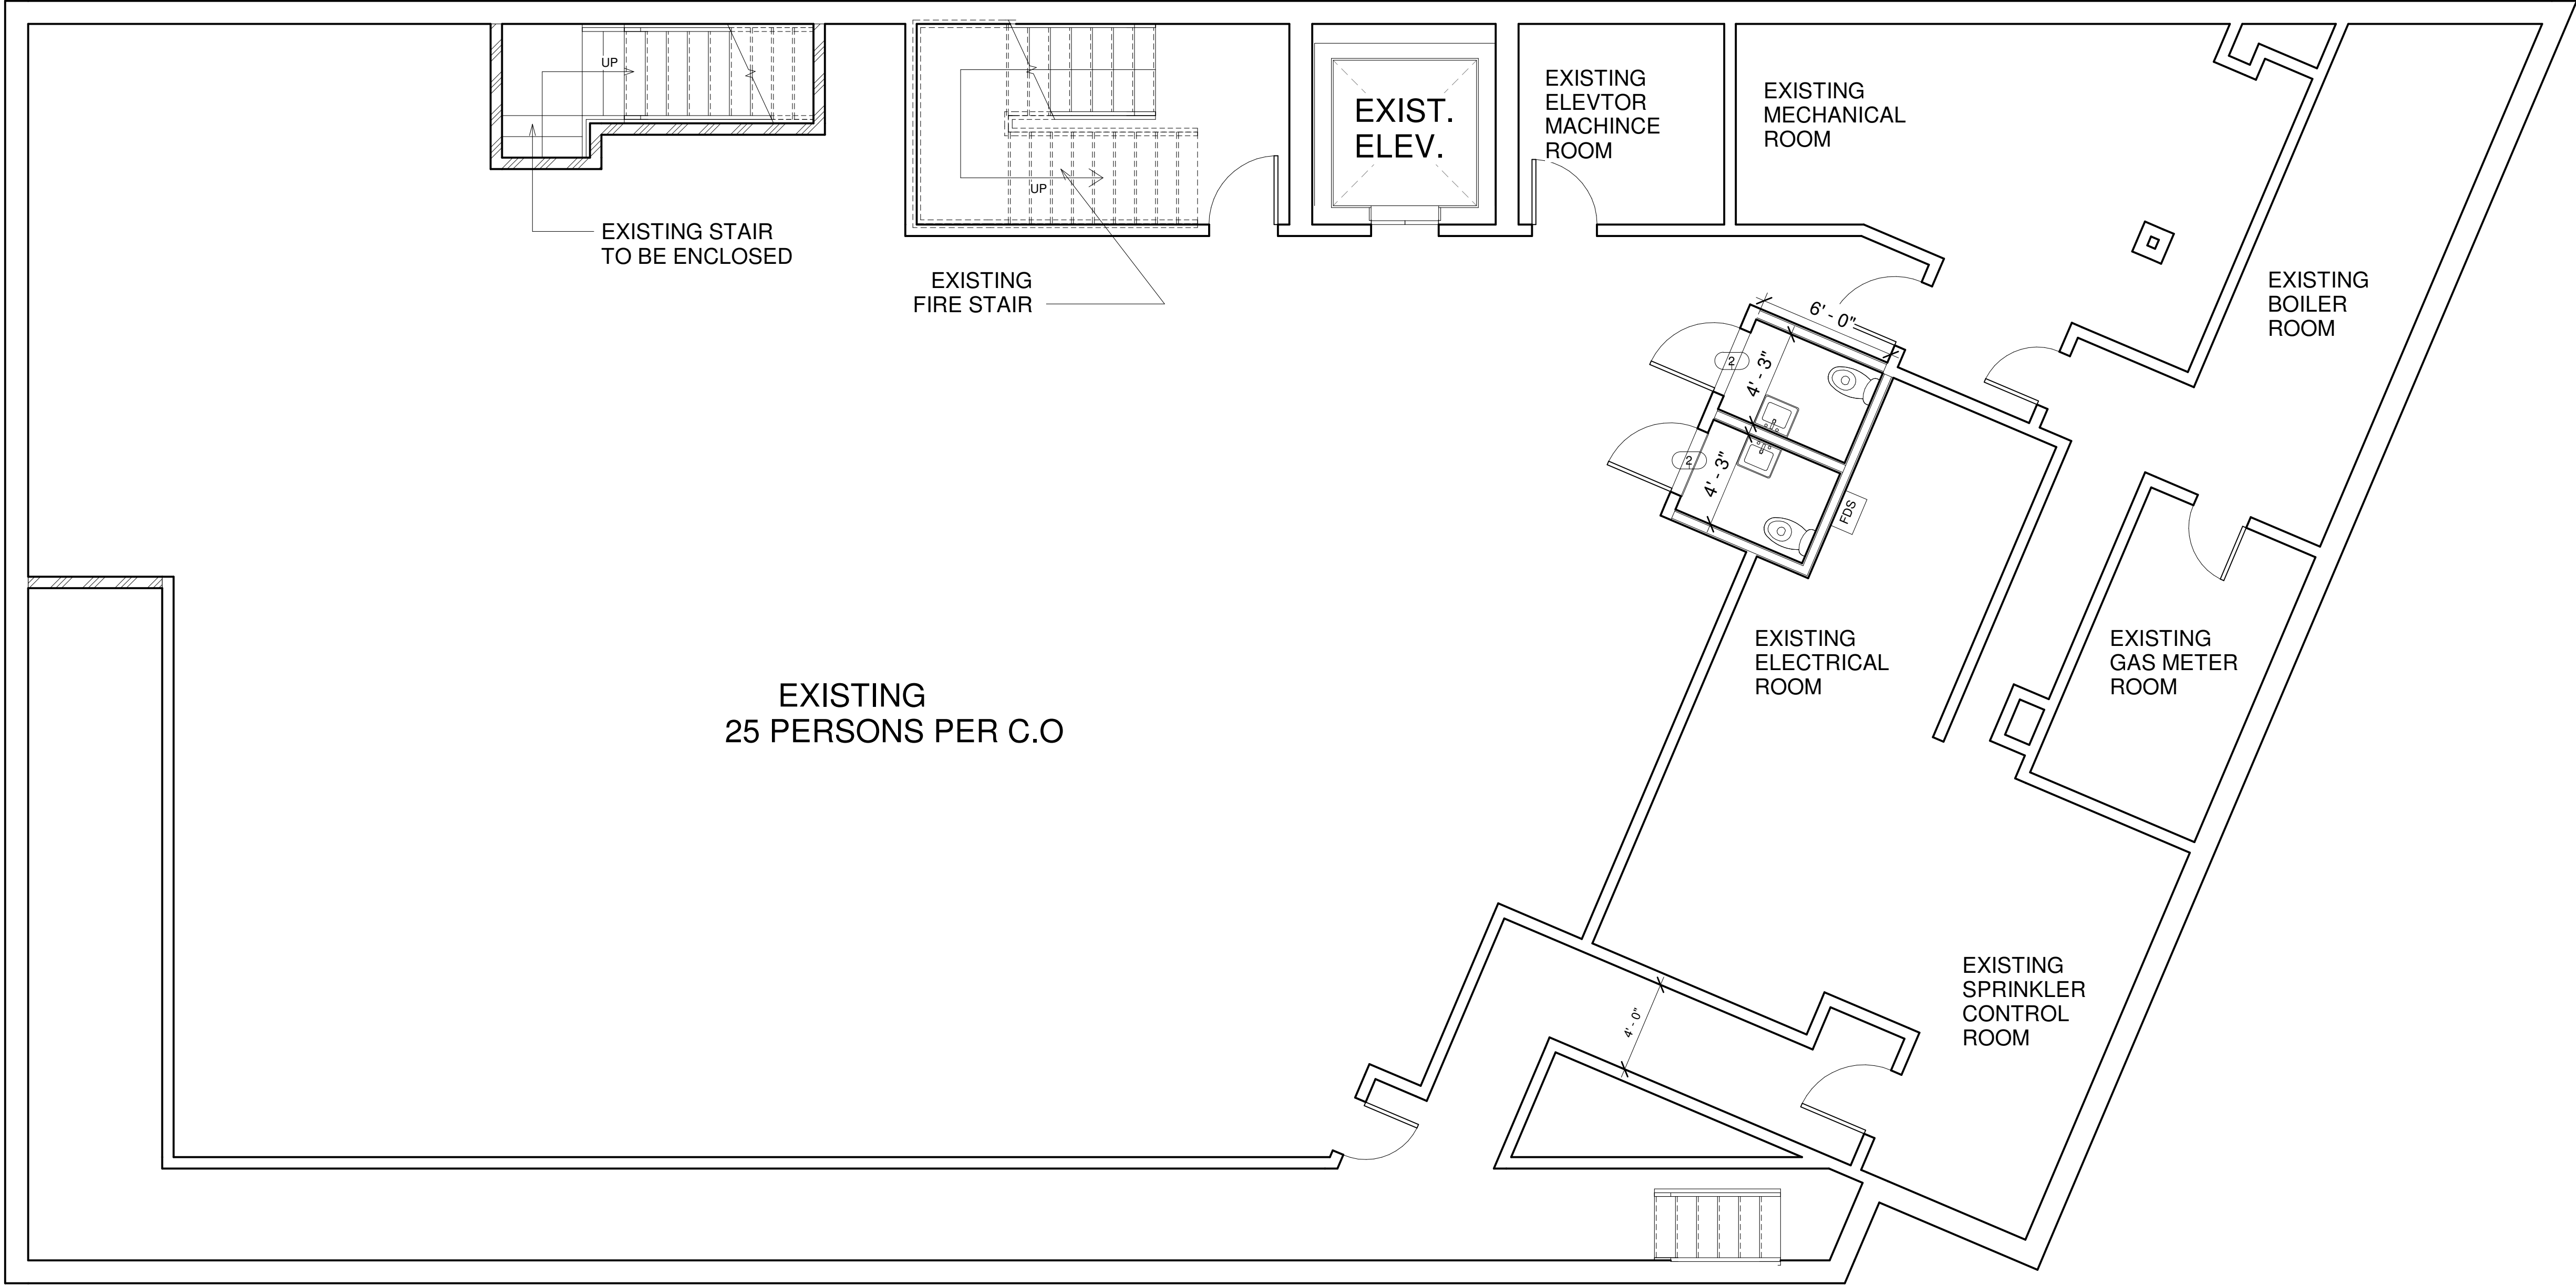

1 PROPOSED BASEMENT FLOOR PLAN
1/4" = 1'-0"

PROJECT TITLE

RETAIL STORE
RENOVATION

2929 THIRD AVE
BRONX, NY 10455.

ZONING DATA

ZONE: C4-4
BLOCK: 2374

MAP: 6A
LOT: 48

DRAWING TITLE

PROPOSED BASEMENT
FLOOR PLAN

PROJECT NUMBER

SUBMISSION INFO

DATE: DRAWN BY: A.O

REVISIONS

NO	DATE	BY	COMMENTS

ERROL
McINTOSH
RA

Registered Architect

1 WOLFS LANE
PELHAM
NEW YORK 10803
TEL: (914) 530-2247
FAX: (914) 530-2248

NOTICE: The designs shown and described herein including all technical drawings, graphics, and models thereof, are proprietary and cannot be copied, duplicated or commercially exploited, in whole or in part, without express written permission of Errol McIntosh R.A. These are available for limited review and evaluation by clients, consultants, contractors, government agencies, vendors and office personnel only in accordance with this notice.

SEAL + SIGNATURE: SHEET NUMBER:

A-102

03 OF 05