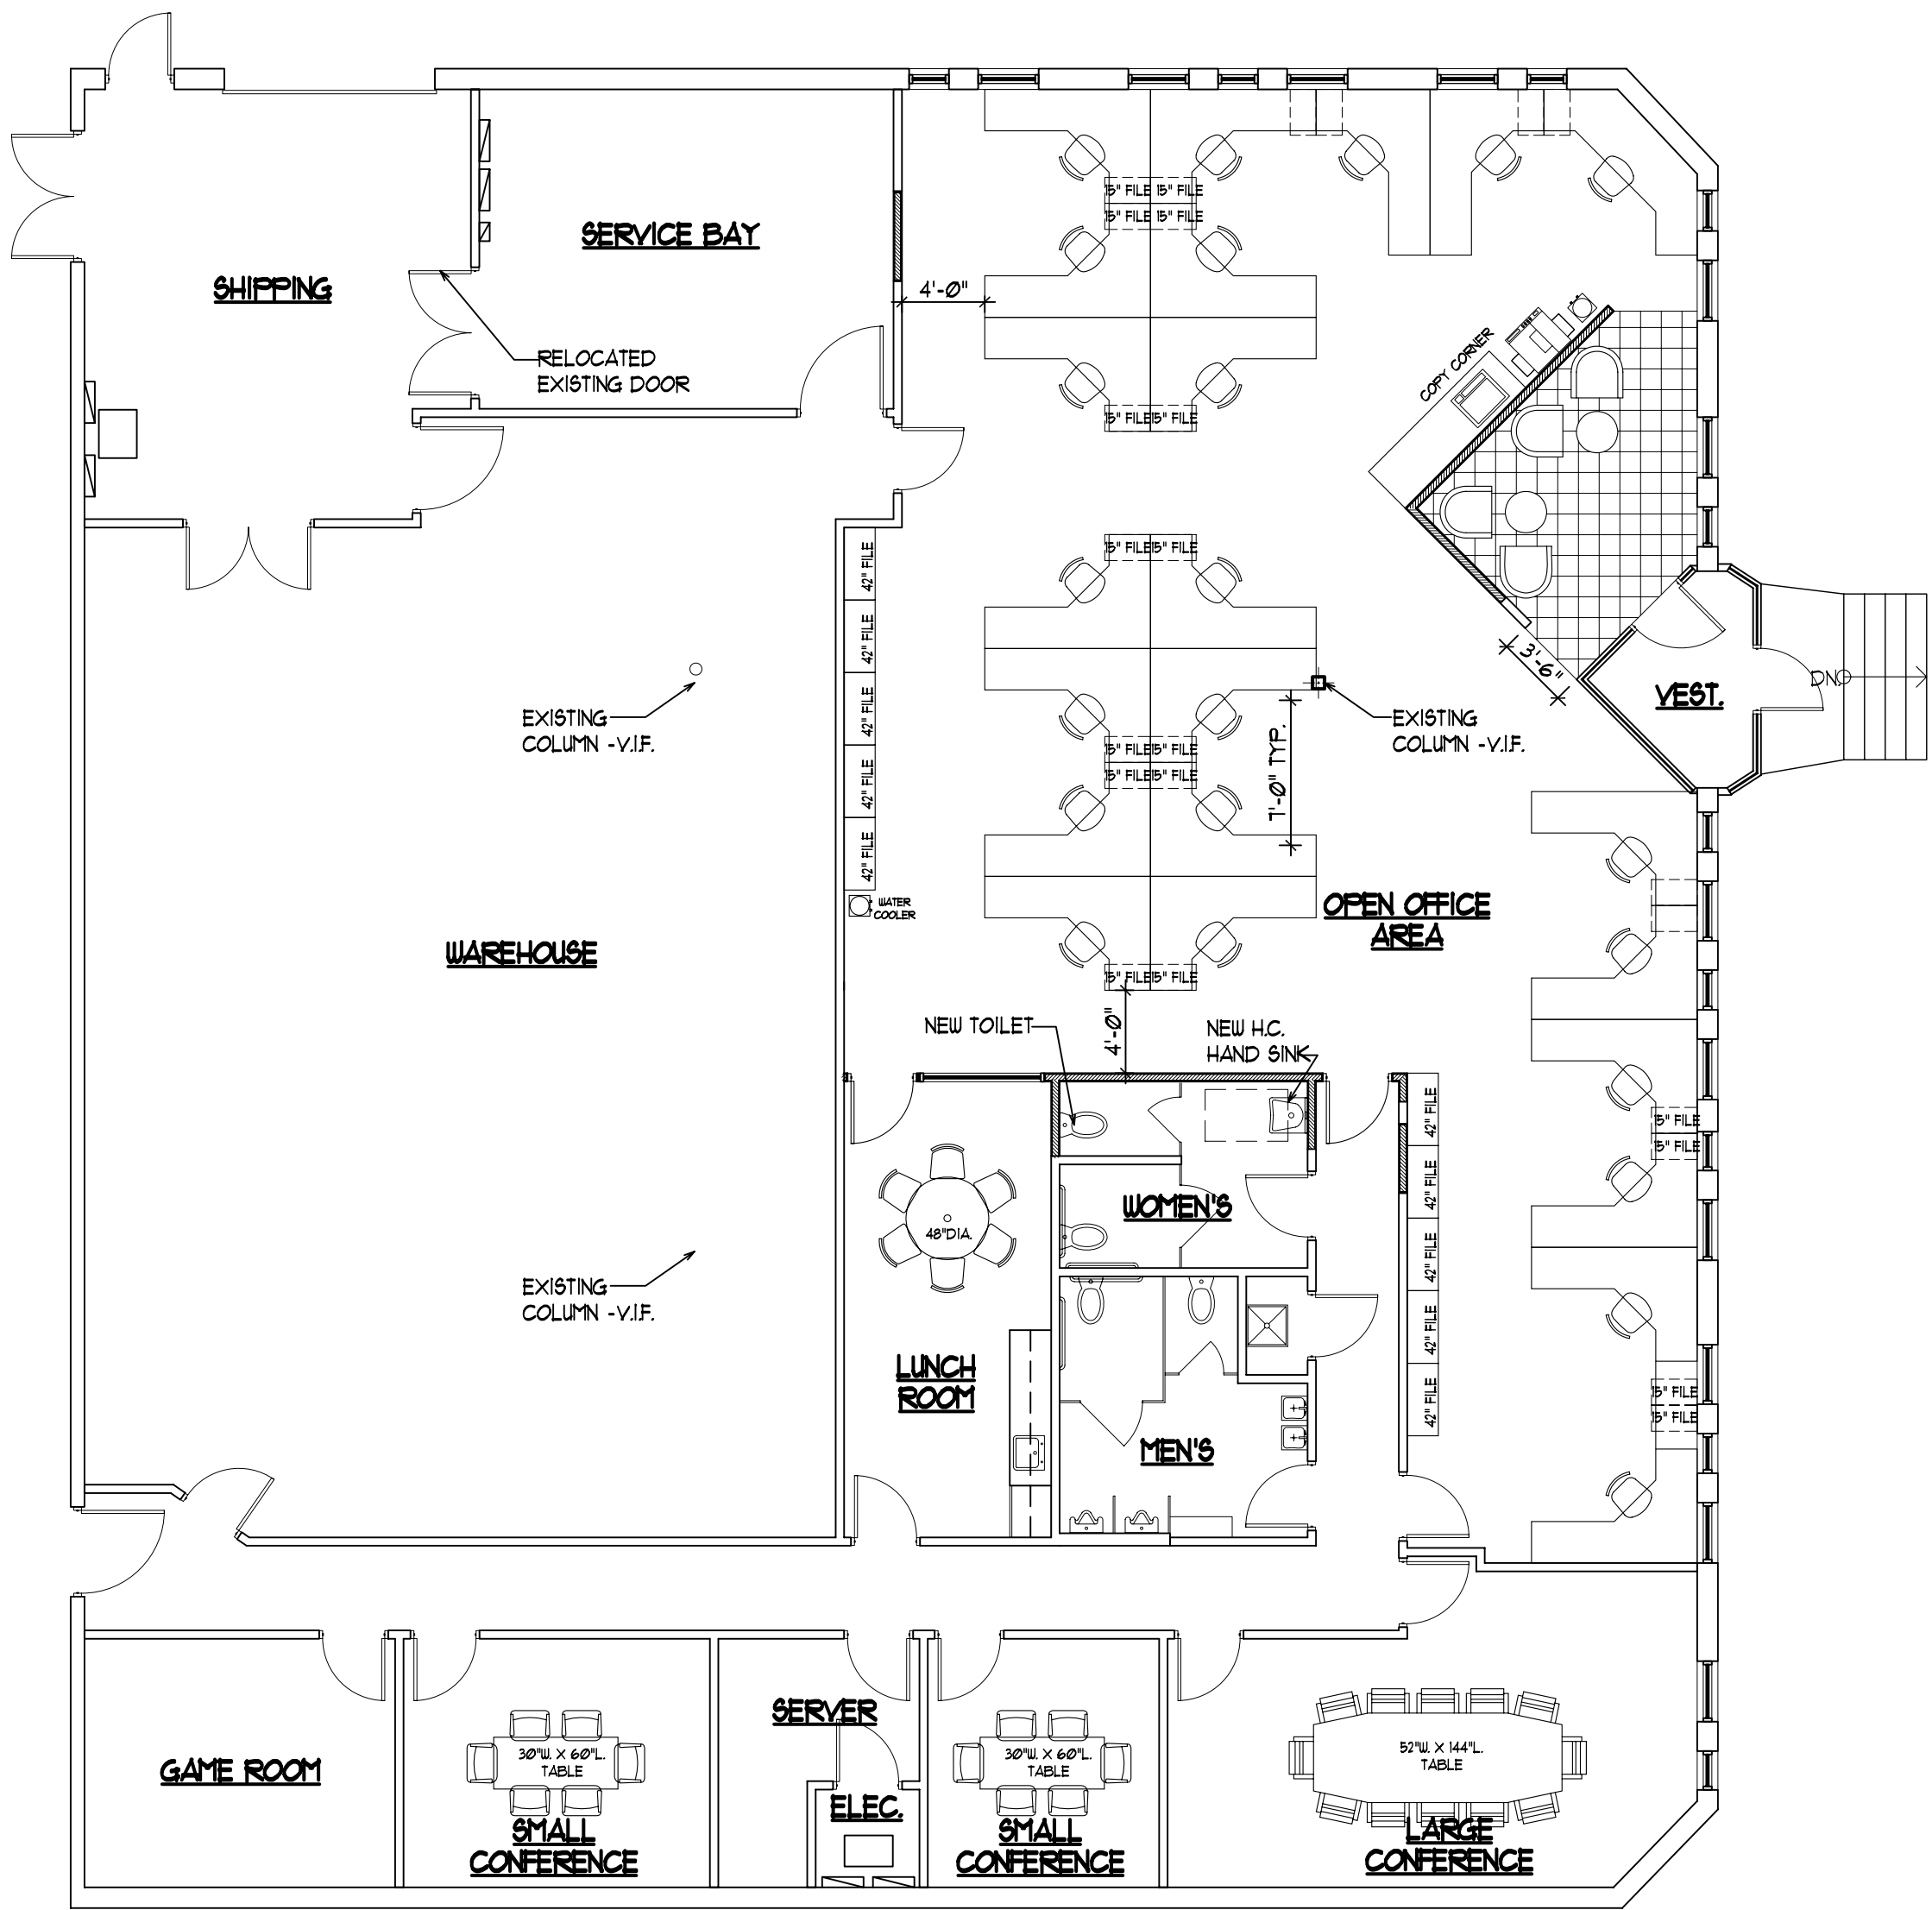
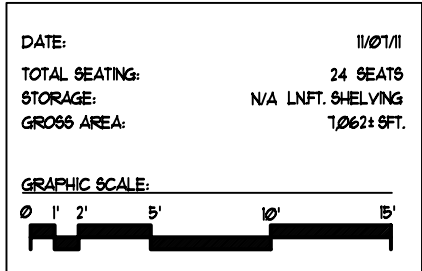
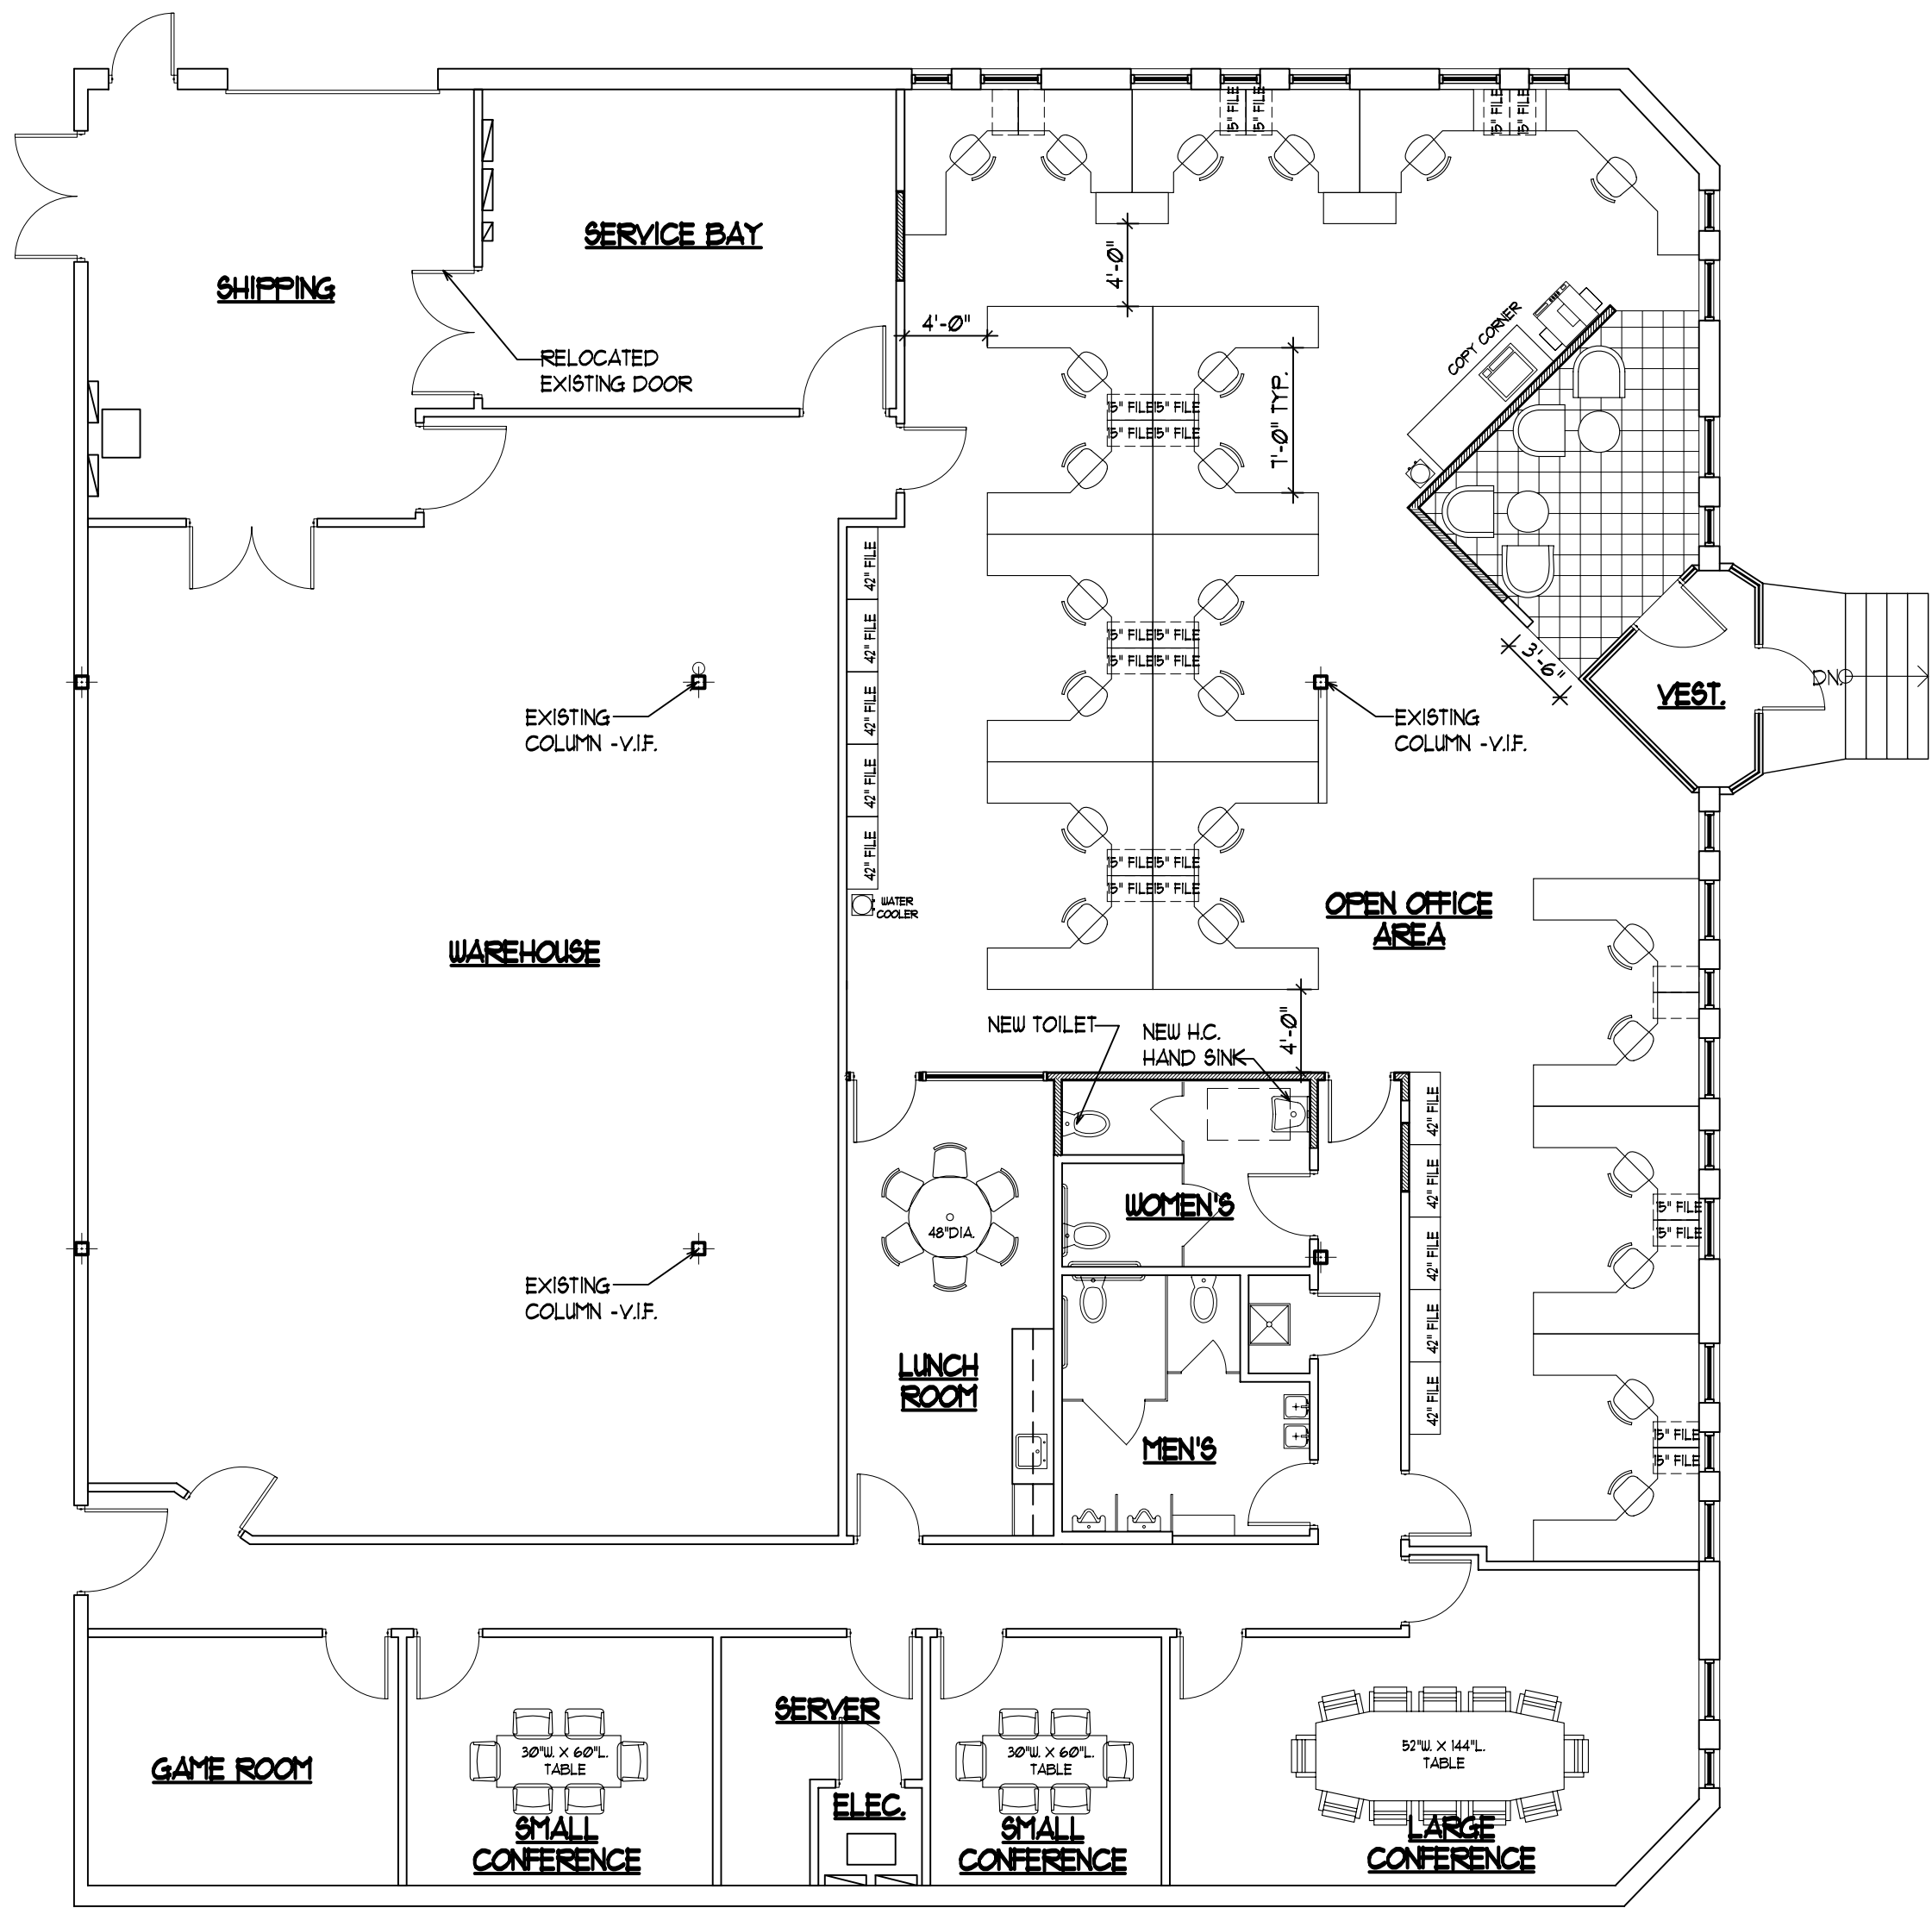


1
1/8" = 1'-0"

FLOOR PLAN -OPTION 1 (24 SEATS)



1
1/8" = 1'-0"

FLOOR PLAN -OPTION 2 (23 SEATS)

CONTRACTOR'S NOTES

1. Shall verify all dimensions in the field.
2. Shall obtain all required permits.
3. Must carry compensation and liability insurance.
4. Shall perform all work in accordance with building codes.
5. Shall construct barricades for pedestrian safety.
6. Shall do all the necessary shoring to existing structures during renovations.

#	REVISIONS	DATE

  

200 BROADWAY SUITE 104 LYNNFIELD, MA 01940
PHONE: 781-595-8400 FAX: 781-595-8300

PREPARED FOR:

ADDRESS:

19 STERLING RD.
BILLERICA, MA

DRAWING TITLE:

PROPOSED
PLAN OPTIONS

SCALE:

GIVEN

DATE:
11/03/11

DRAWN BY:

CHECKED BY:
MUT

PROJECT #:
21116

X-1