


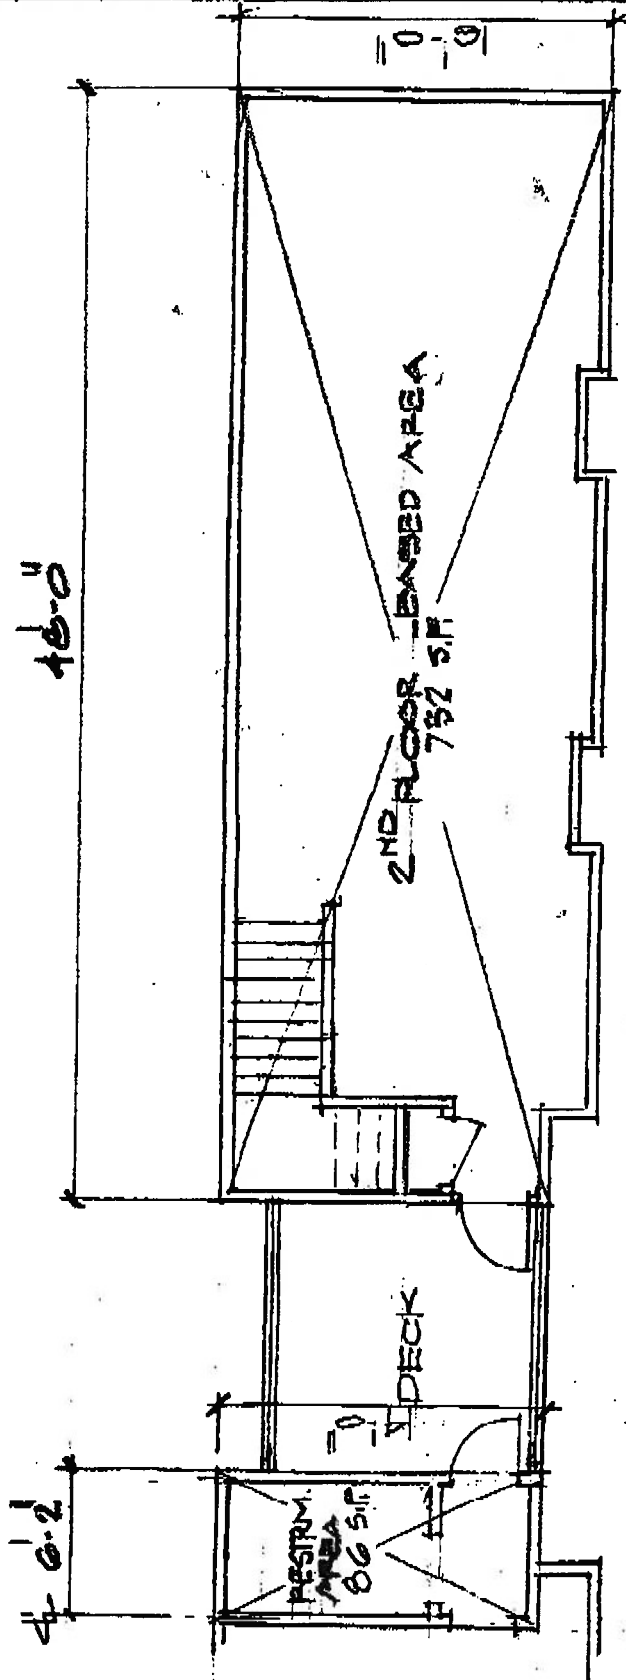

2ND FLOOR PLAN

SCALE: 1/8" = 1'-0"

TOTAL LEASE AREA: 838 S.F. (STREET LEVEL ENTRY AREA NOT INCLUDED)
NOTE: EXTERIOR DIMENSIONS BASED ON ORIGINAL CONSTRUCTION DOCUMENTS.

PETER SIMON
ARCHITECT

4853 Tormal Drive
Fair Oaks, California 95628
(916) 967-7116

1520 16TH STREET SUITE 101
FAIR OAKS, CA 95628

DATE: 7-12-12

OFF: 916-967-7116