


FIRST FLOOR FLOORPLAN

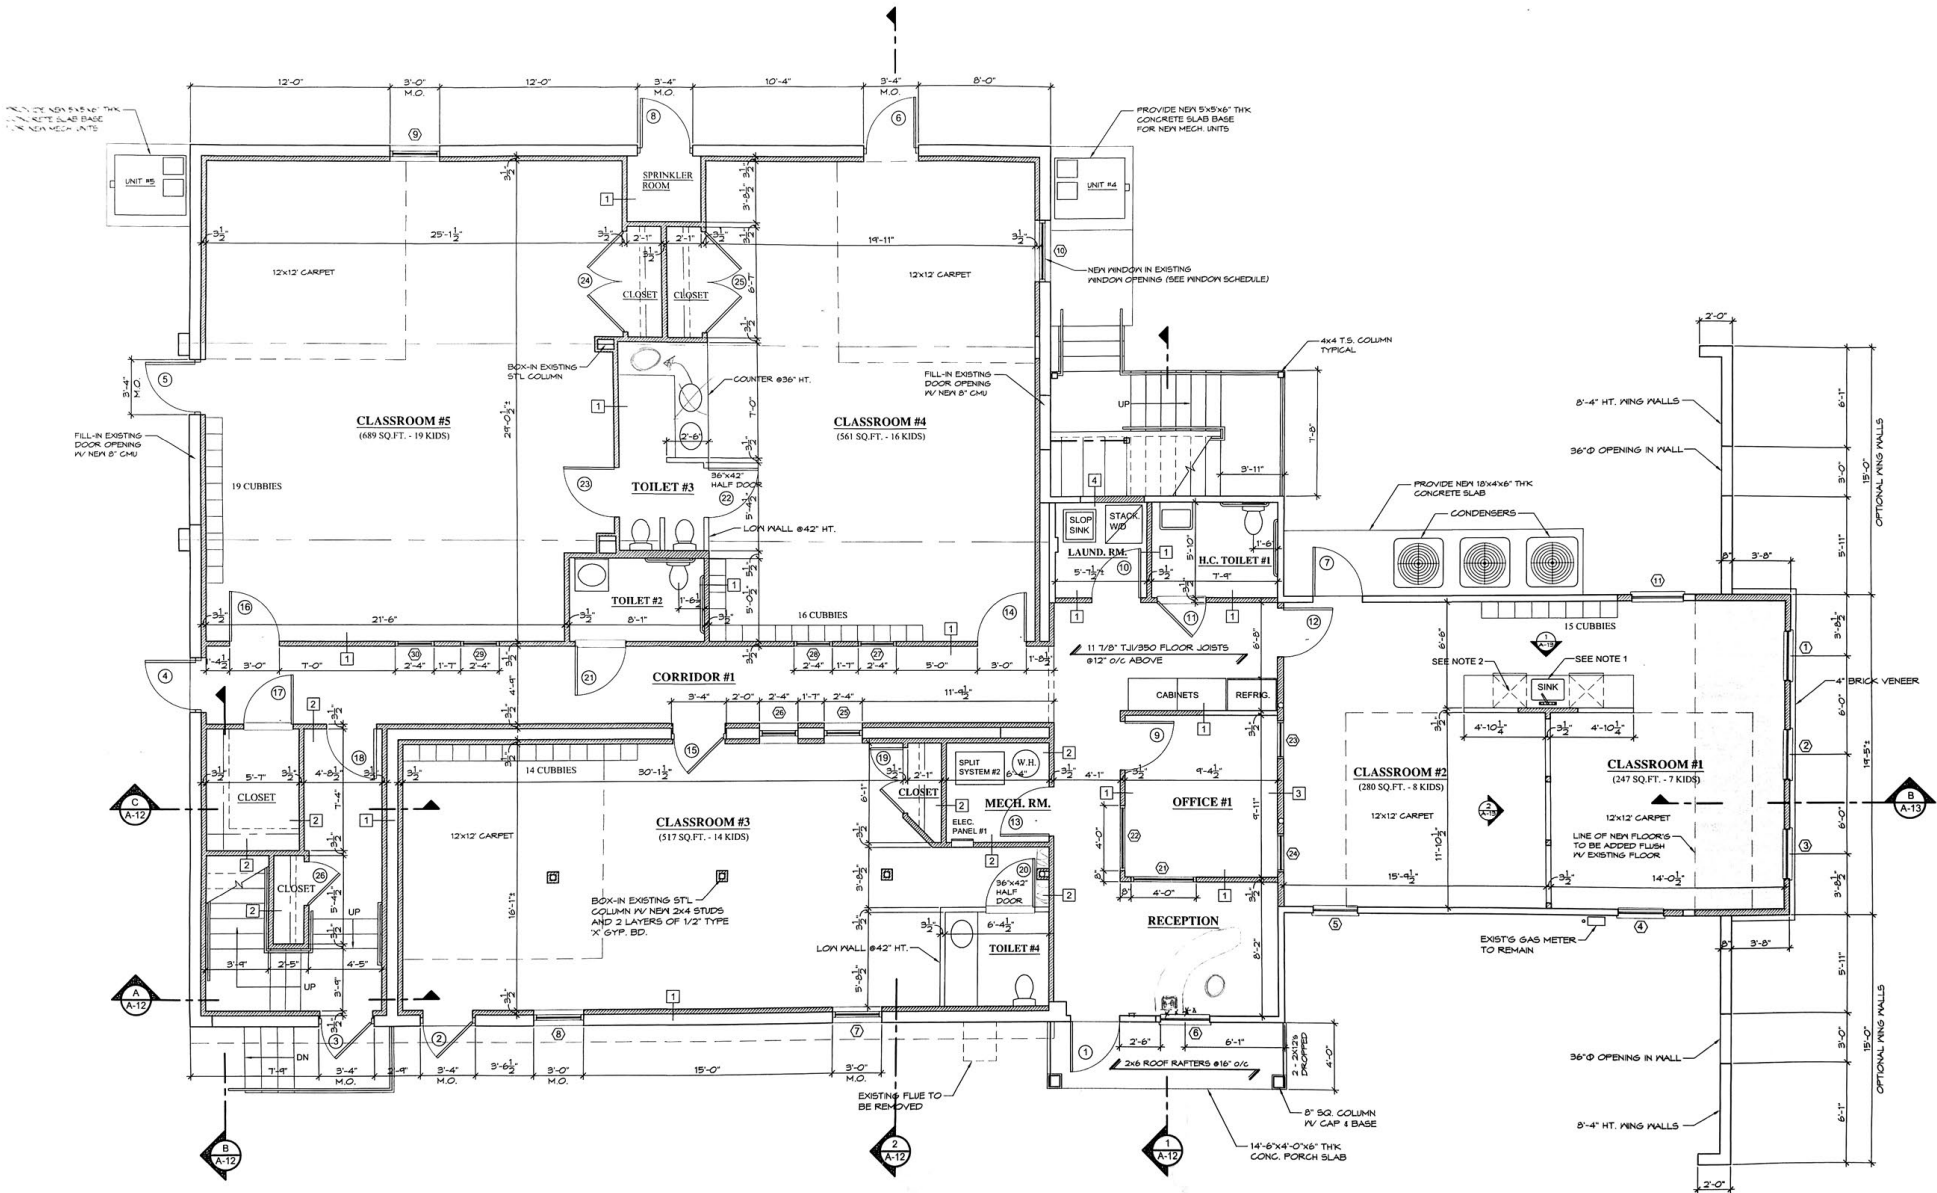

First Floor Plan - New Work

SCALE 1/4" = 1'-0"

FIRST FLOOR PLAN NOTES

1. SINK IN CLASSROOMS #1 & #2 TO BE PROTECTED FROM CHANGING AREA BY PLASTIC LAMINATE FROM COUNTER TO 2'-0" ABOVE COUNTER ON EACH SIDE OF SINK.
2. PROVIDE UNDERCOUNTER REFRIGERATOR ON EACH SIDE OF SINK.

CONTRACTOR OPTIONS

1. WING WALLS ON EACH SIDE OF THE FRONT ELEVATION MAY BE DELETED. PROVIDE THE OWNER WITH A DEDUCT PRICE.
2. THE PORTICO AND TWO COLUMNS AT THE MAIN ENTRANCE MAY BE DELETED. PROVIDE THE OWNER WITH A DEDUCT PRICE.

SECOND FLOOR FLOORPLAN

