

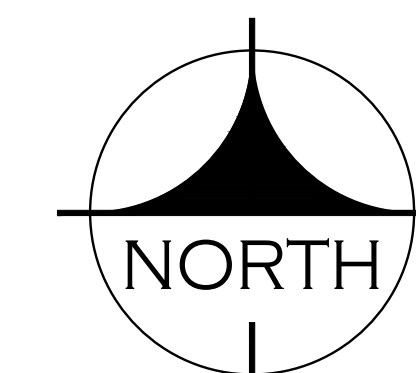


UNIT SUMMARY					
PLAN	FIRST FLOOR			SECOND FLOOR	
	COND.	NON-COND.	PORCH	COND.	DECK
1	439	428	28	776	0
	AREA PER STORY:			895	776
	COND. AREA				1215
	GROSS FLOOR AREA:				1643
2	506	427	14	863	0
	AREA PER STORY:			947	863
	COND. AREA				1369
	GROSS FLOOR AREA:				1796

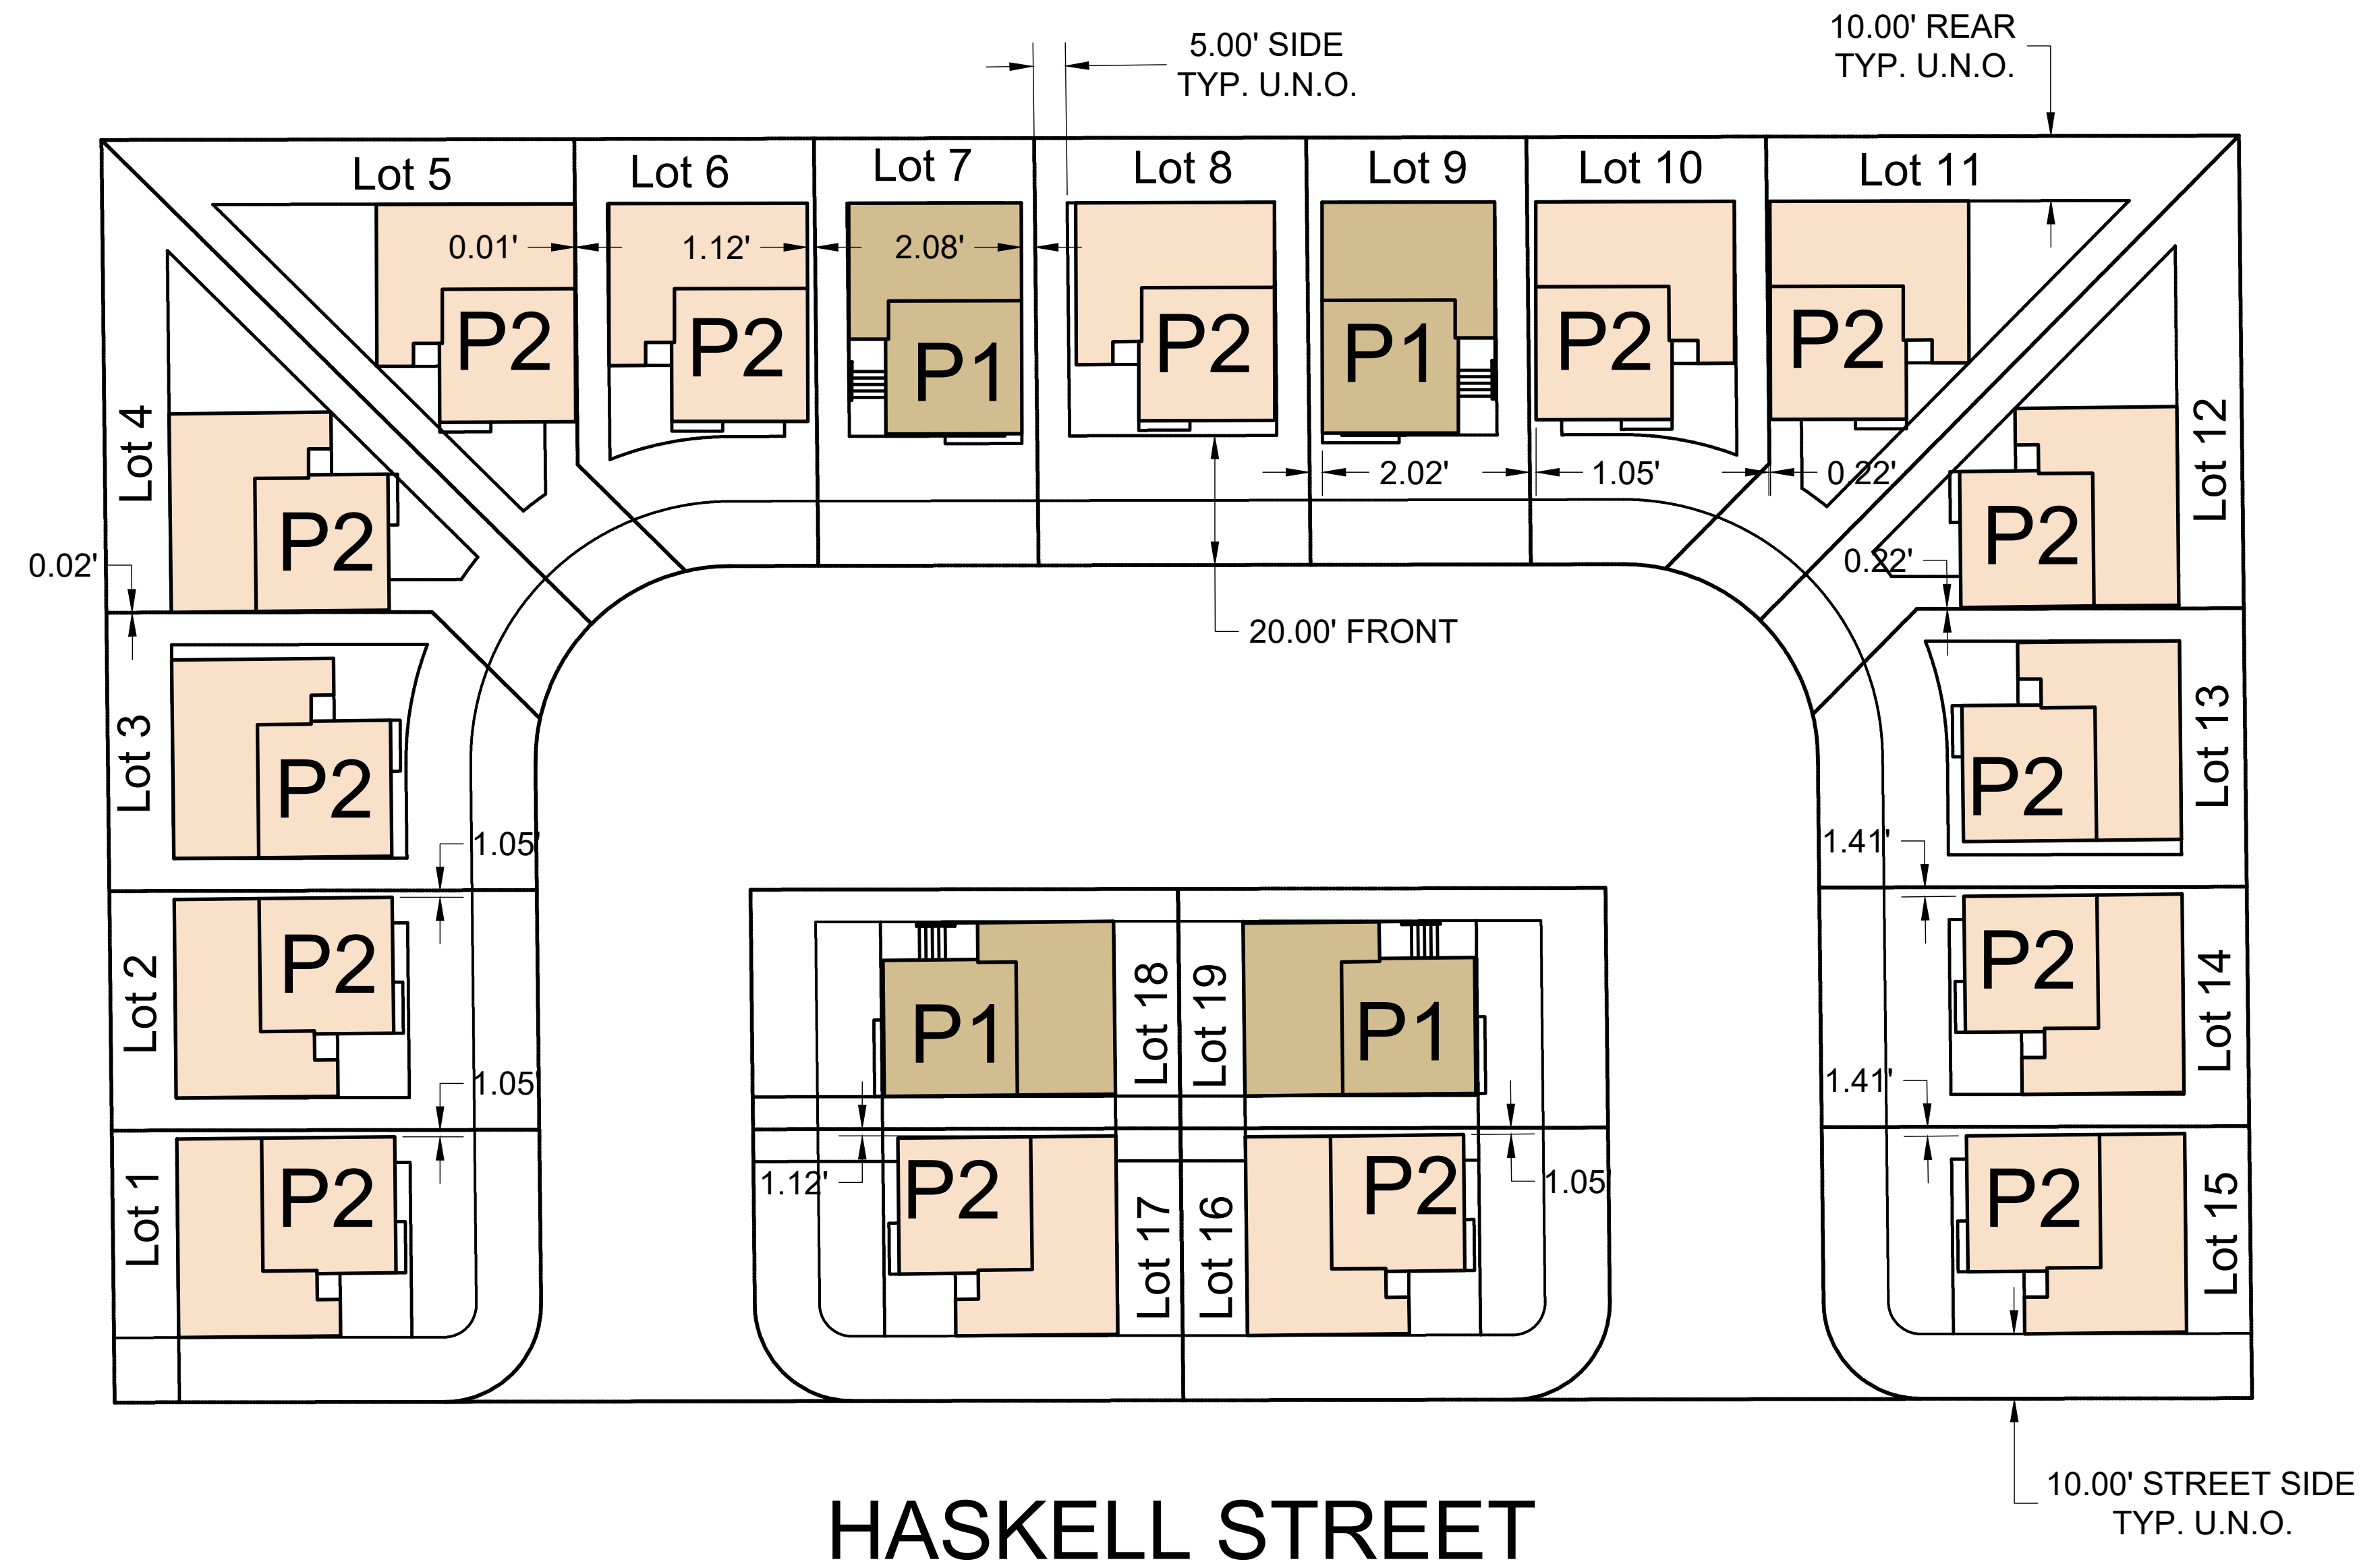

HANEYSTATION,
INC.
9411 SILVERTHORN DRIVE
WACO, TEXAS 76708
CELL: 916.204.6611

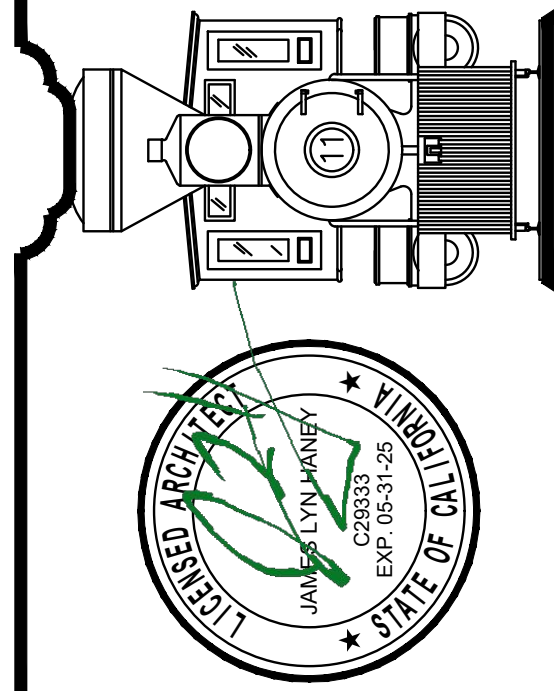


PARKLAND ESTATES
CITY OF GRIDLEY, CA
FOR
SHOWCASE REAL ESTATE

22007
ARCHITECTURAL
PLOT PLAN
& SUMMARY


REVISIONS	
DESCRIPTION	DATE
REVIEW SET	9/25/23

DRAWN JLH	SCALE 1"=20'	JOB NO. 22007
SHEET		
A0		
COPYRIGHT 2023 HANEYSTATION, INC. ALL RIGHTS RESERVED		

REVIEW SET - 9/25/23

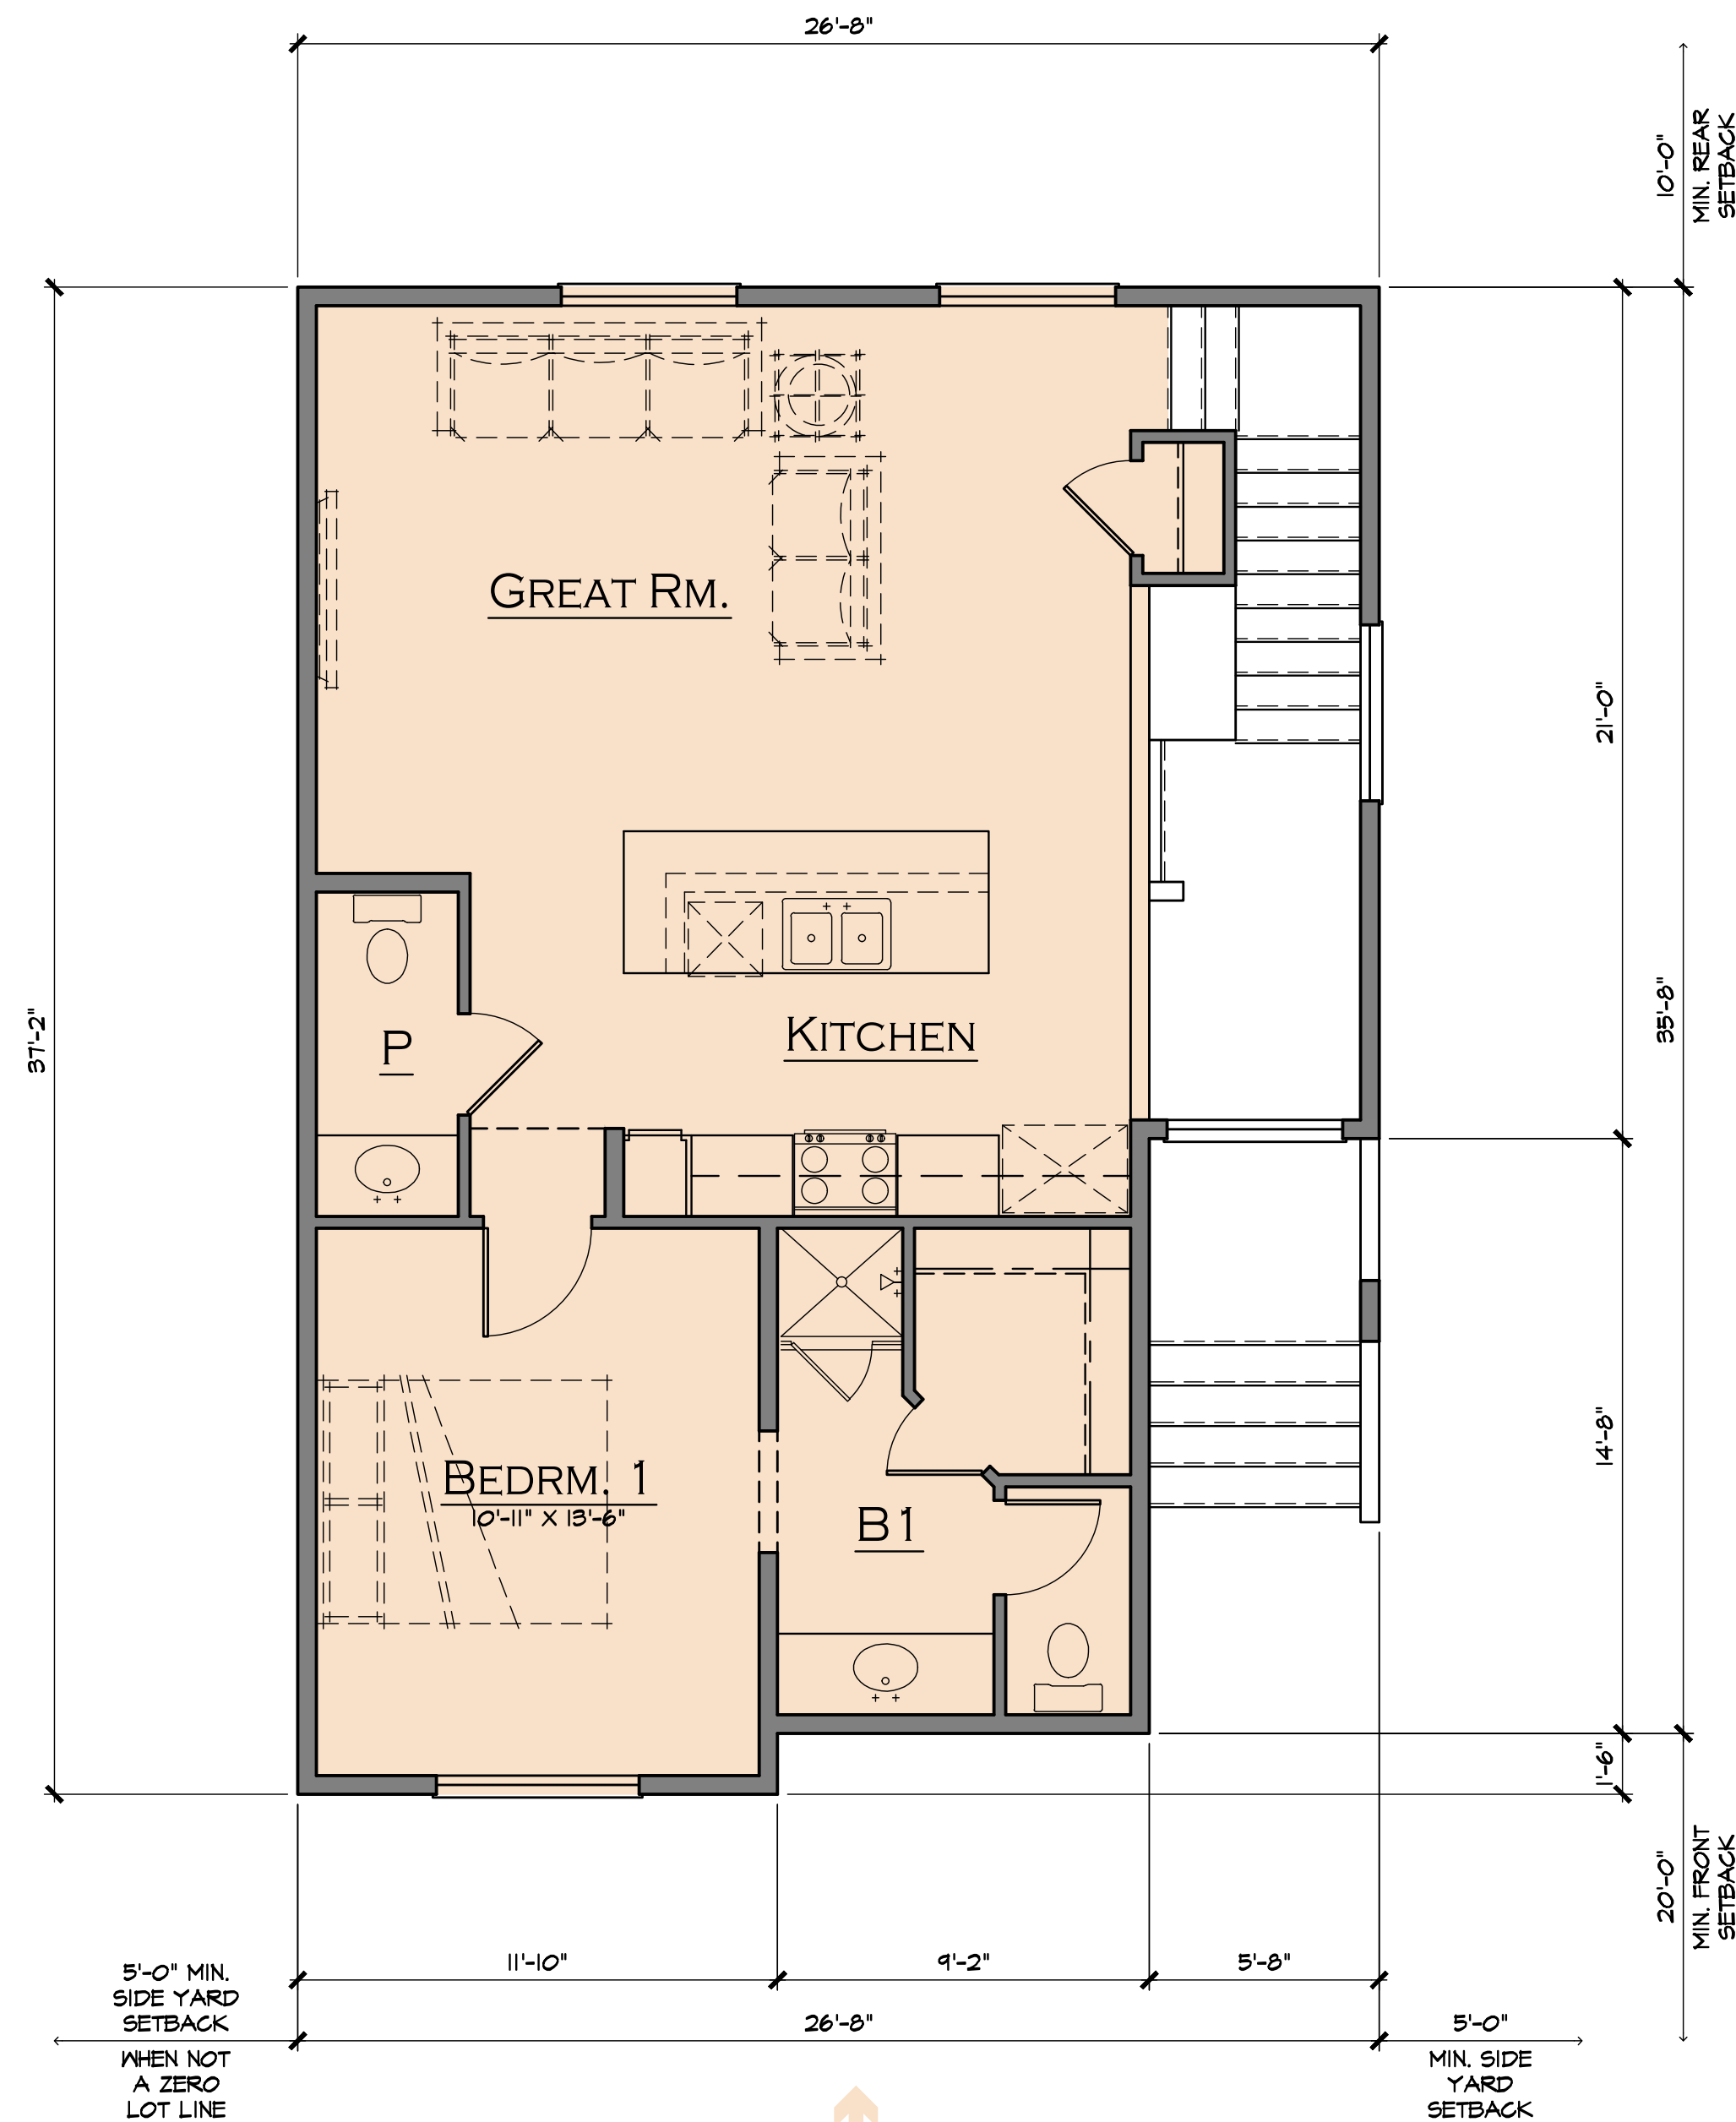


PLN1 2ND FLR.
776.48 SQ. FT.

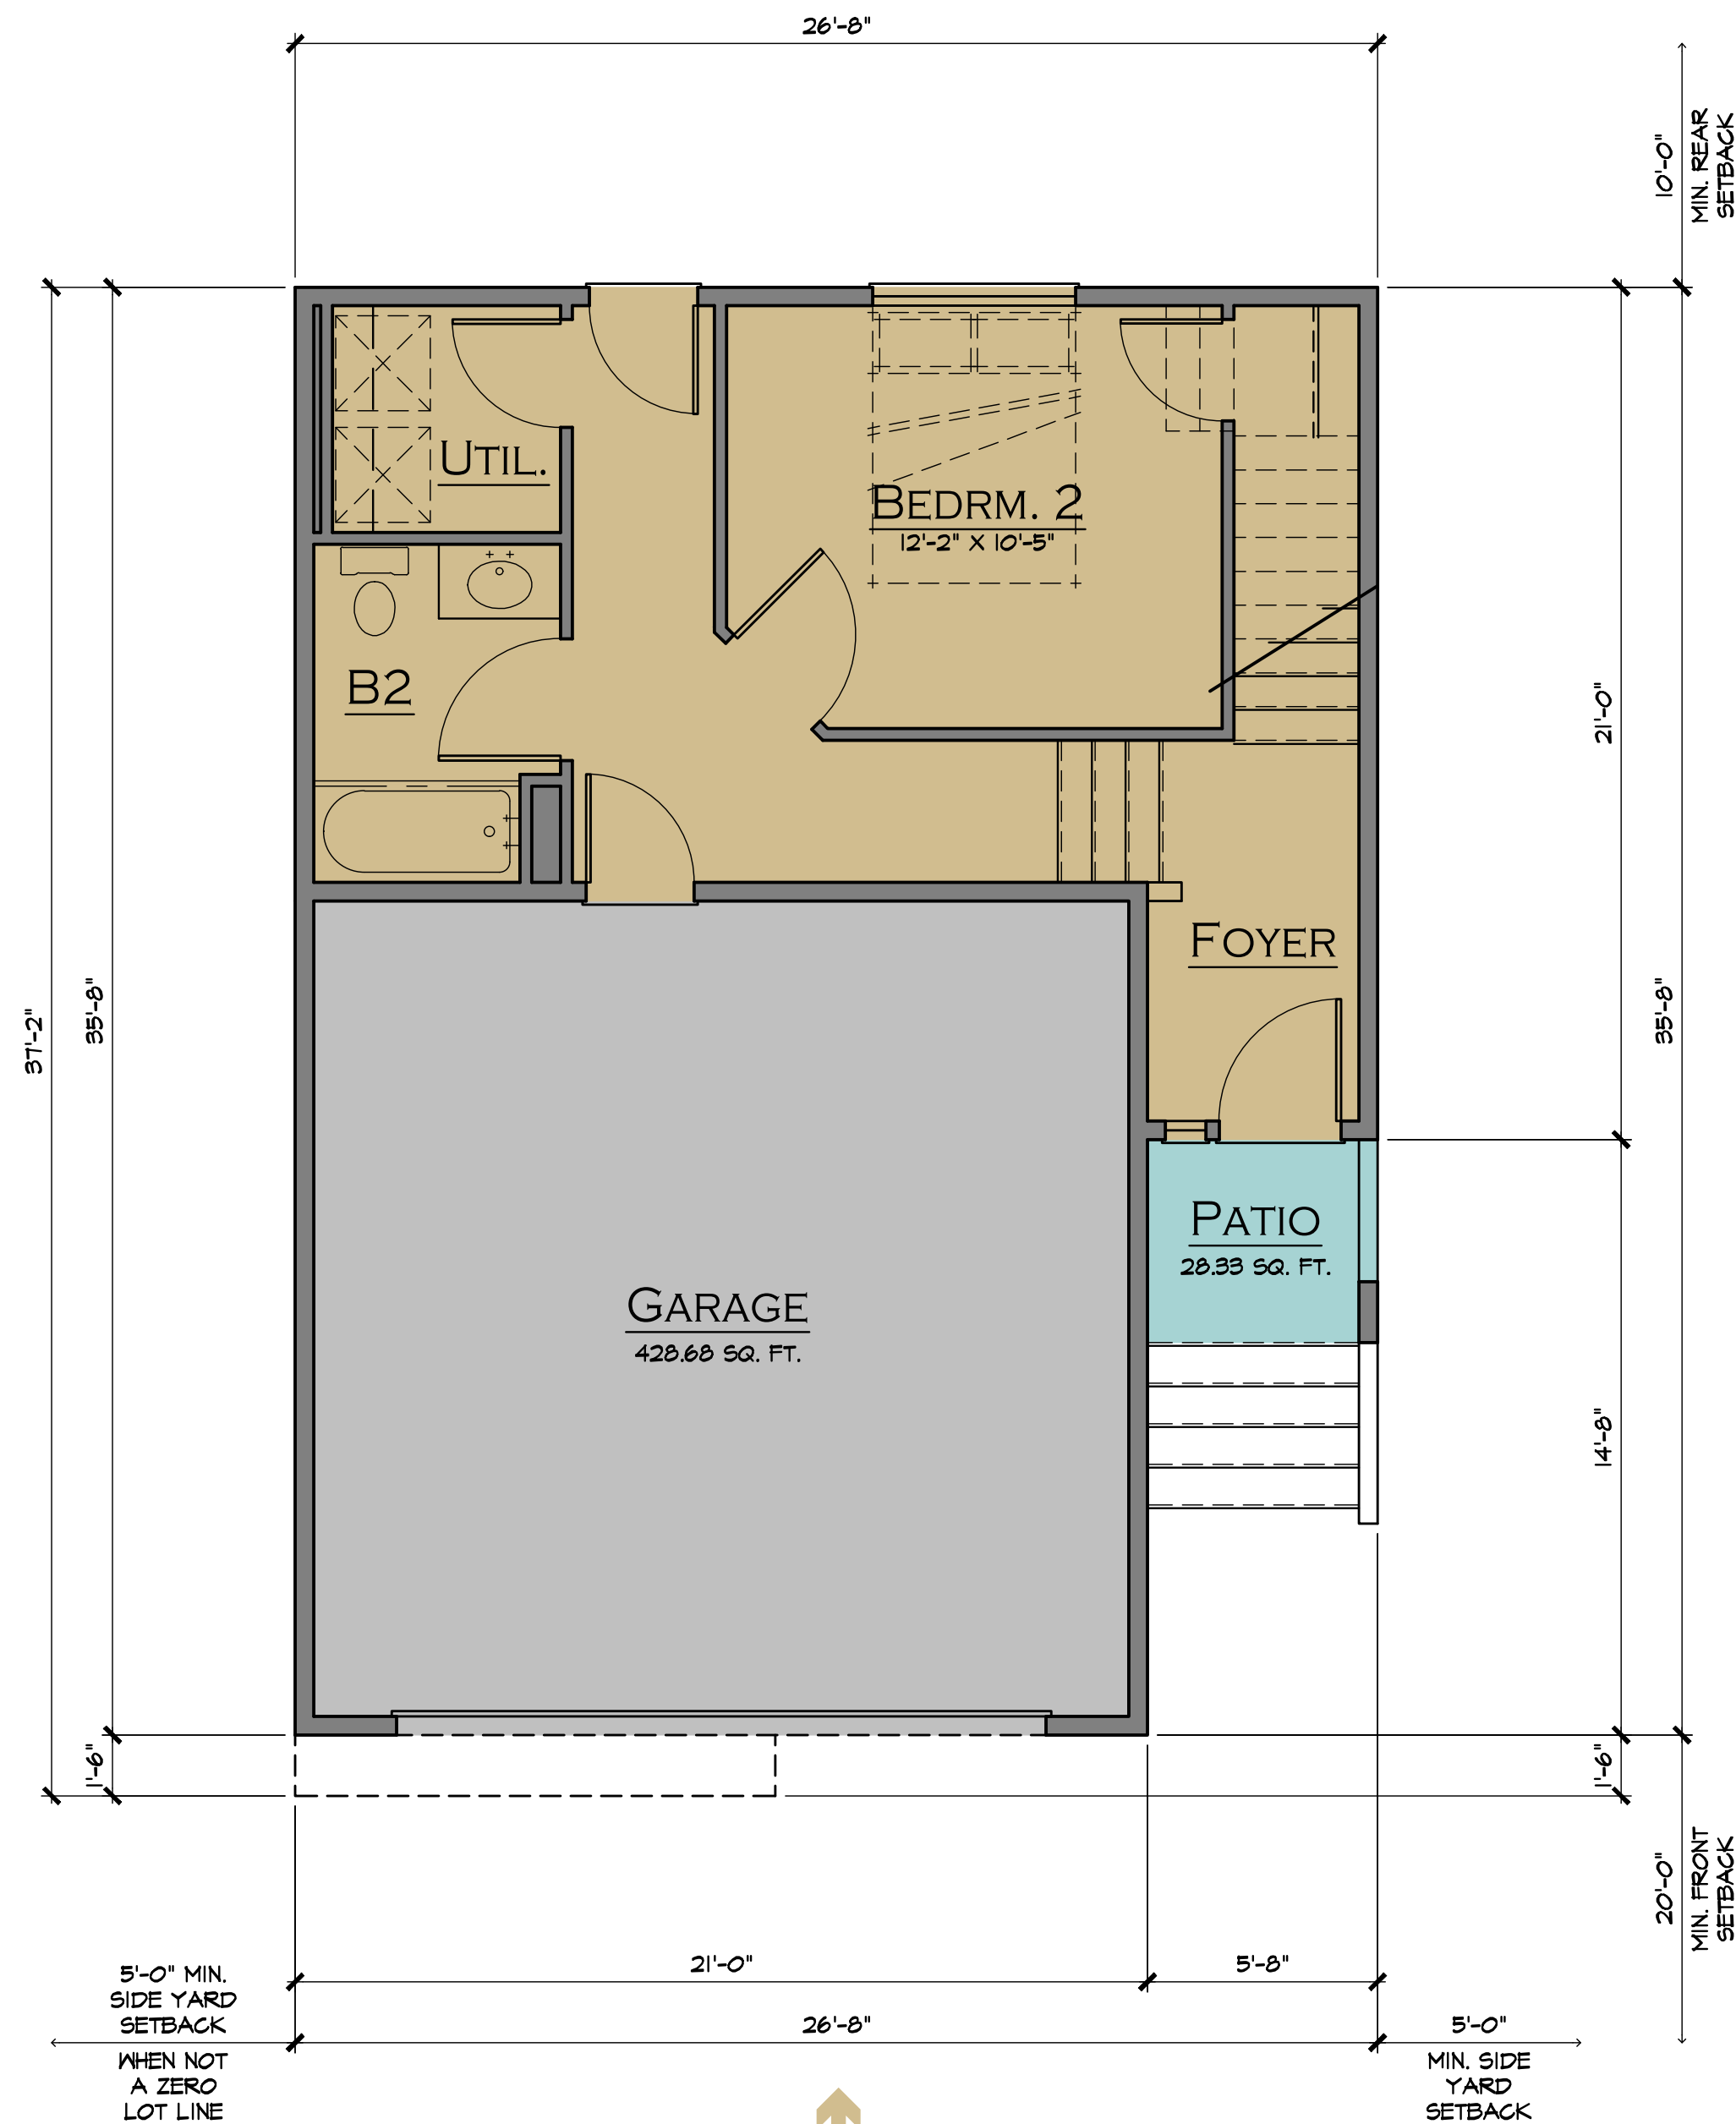

PLN1 1ST FLOOR
439.32 SQ. FT.

HANEYSTATION, INC.
9411 SILVERTHORN DRIVE
WACO, TEXAS 76708
CELL: 916.204.6611

PARKLAND ESTATES
CITY OF GRIDLEY, CA
FOR
SHOWCASE REAL ESTATE

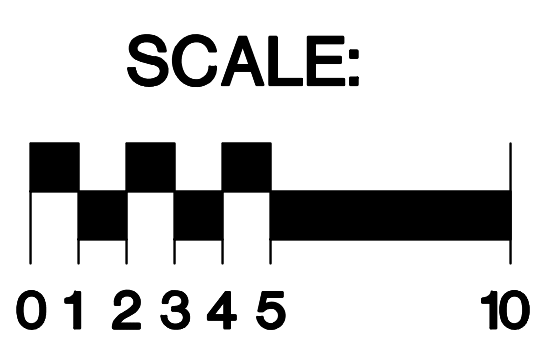


**PLAN 1
FLOOR PLANS**


REVISIONS	
DESCRIPTION	DATE
REVIEW SET	9/25/23

DRAWN JLH	SCALE 1/4"=1'-0"	JOB NO. 22001
SHEET		
A1-1		
COPYRIGHT 2023 HANEYSTATION, INC. ALL RIGHTS RESERVED		

REVIEW SET - 9/25/23


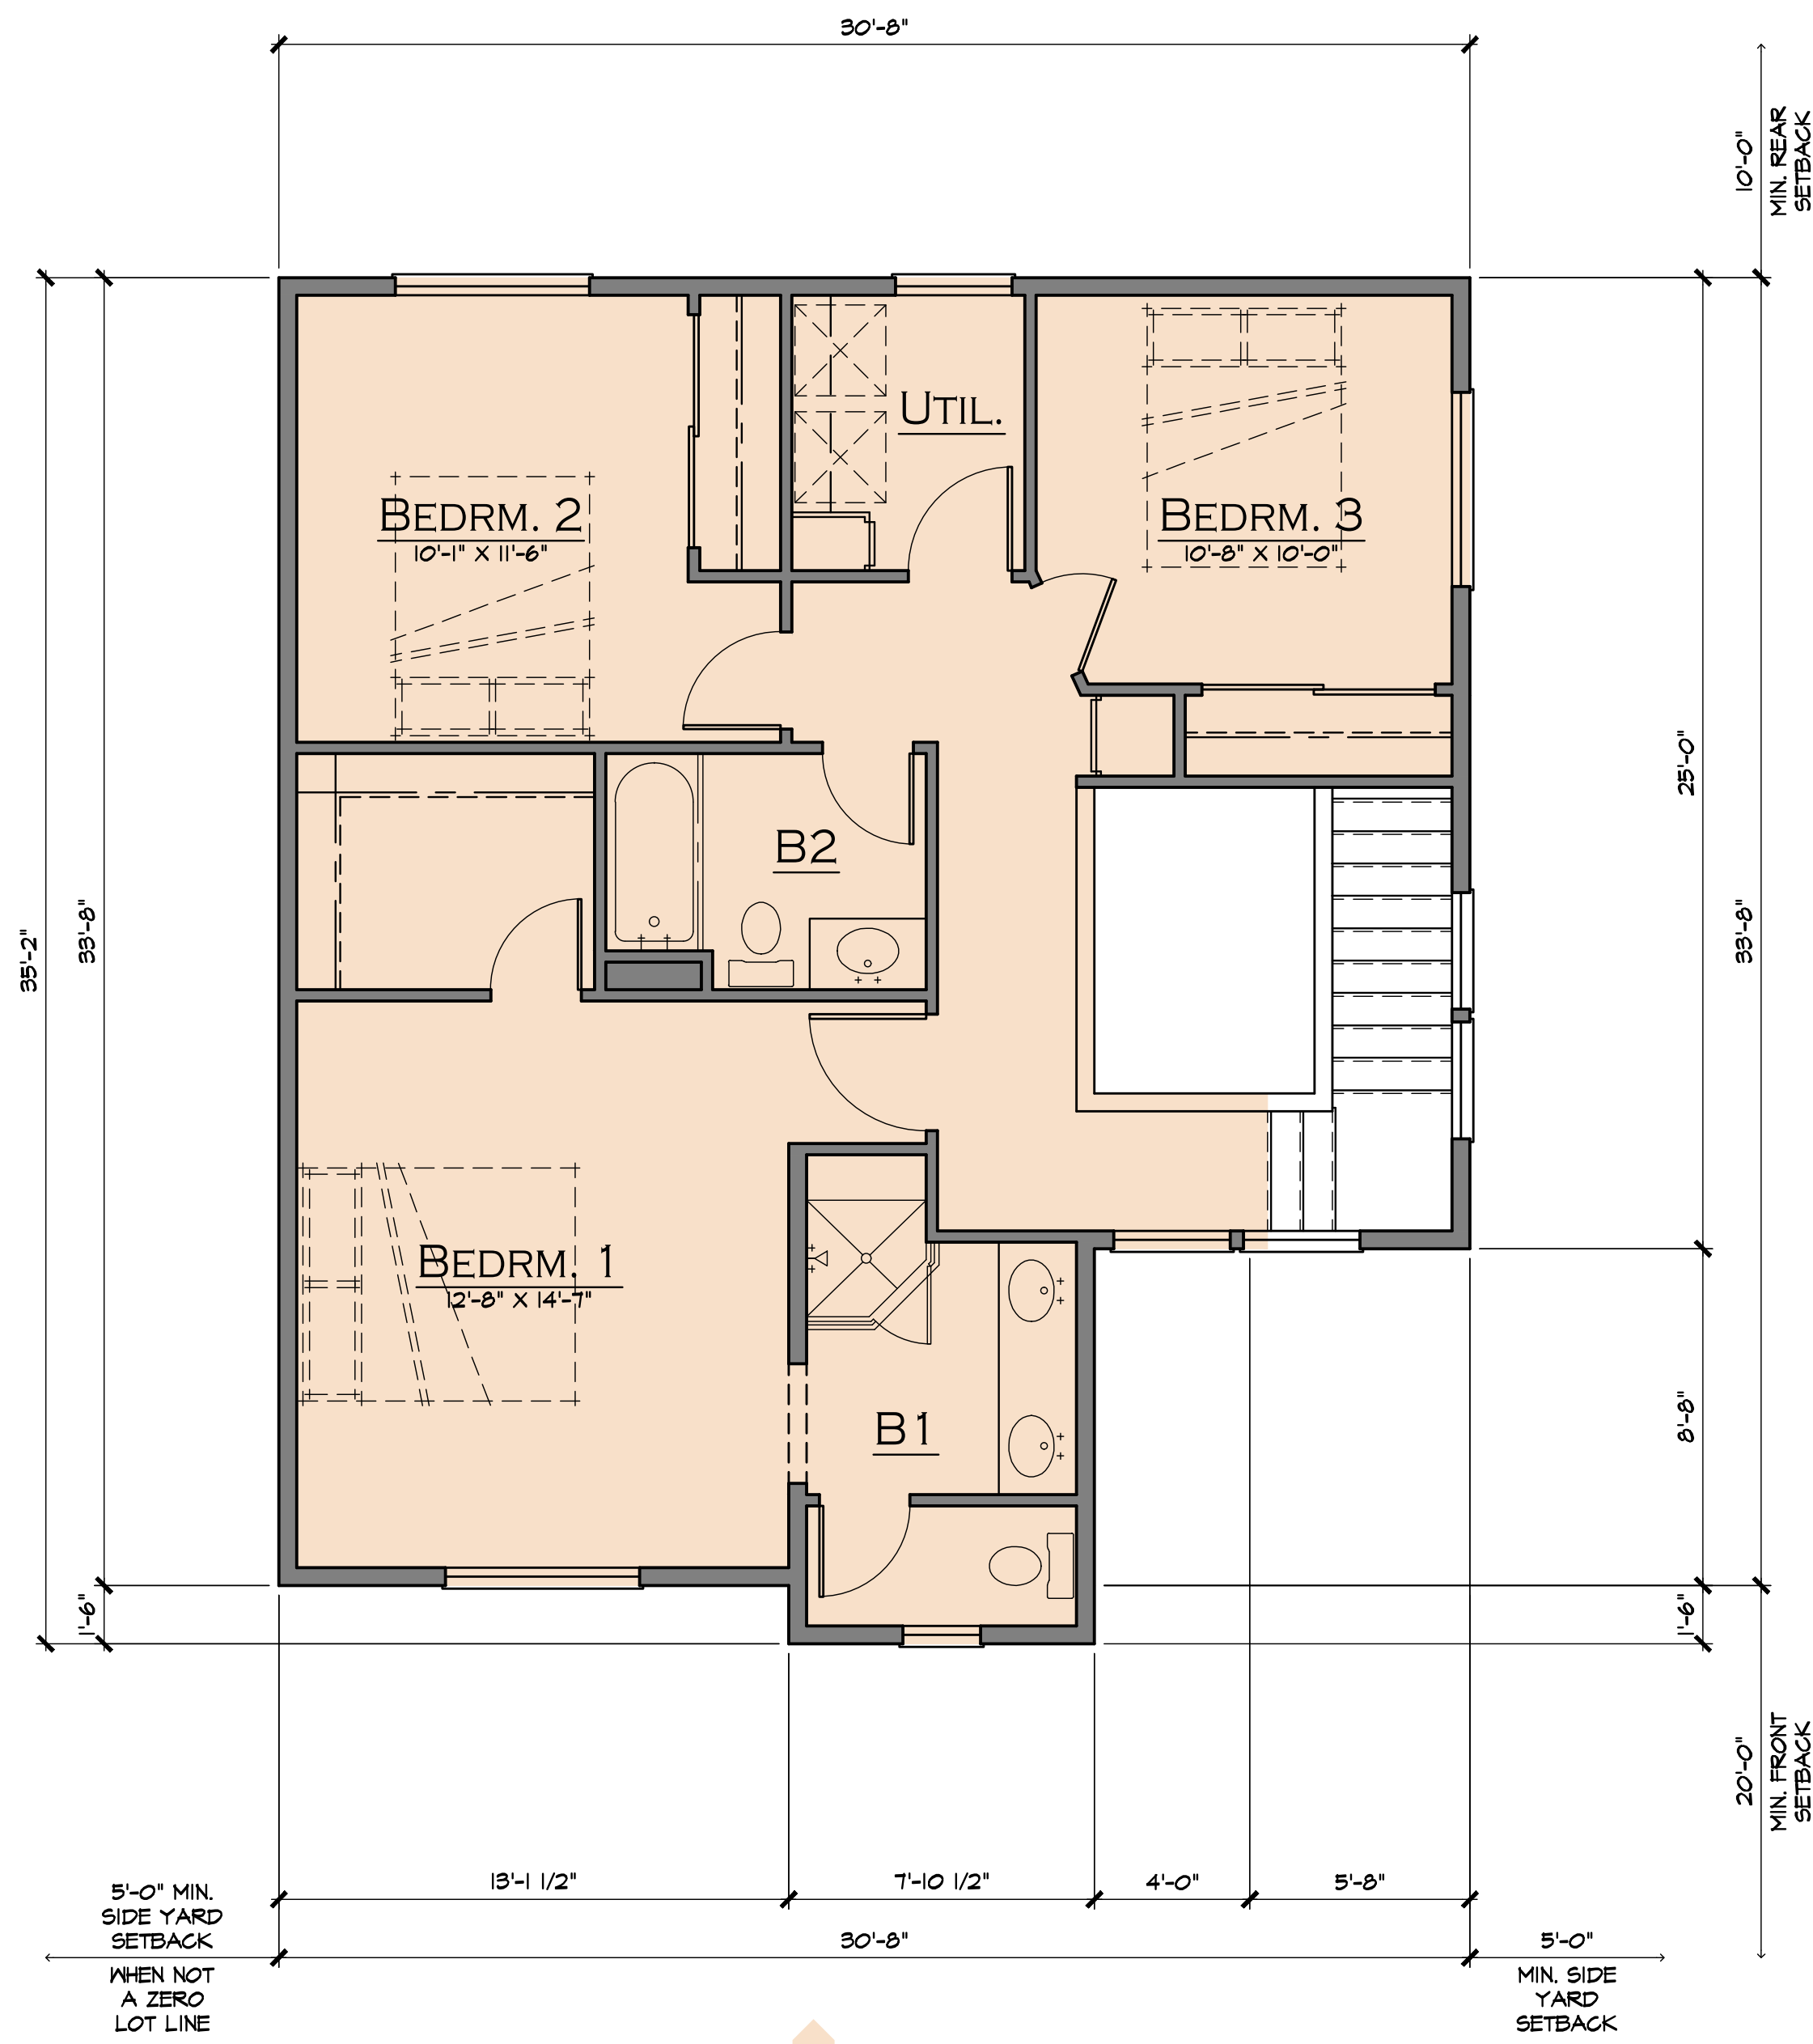


PLN 2 2ND FLR.
863.52 SQ. FT.

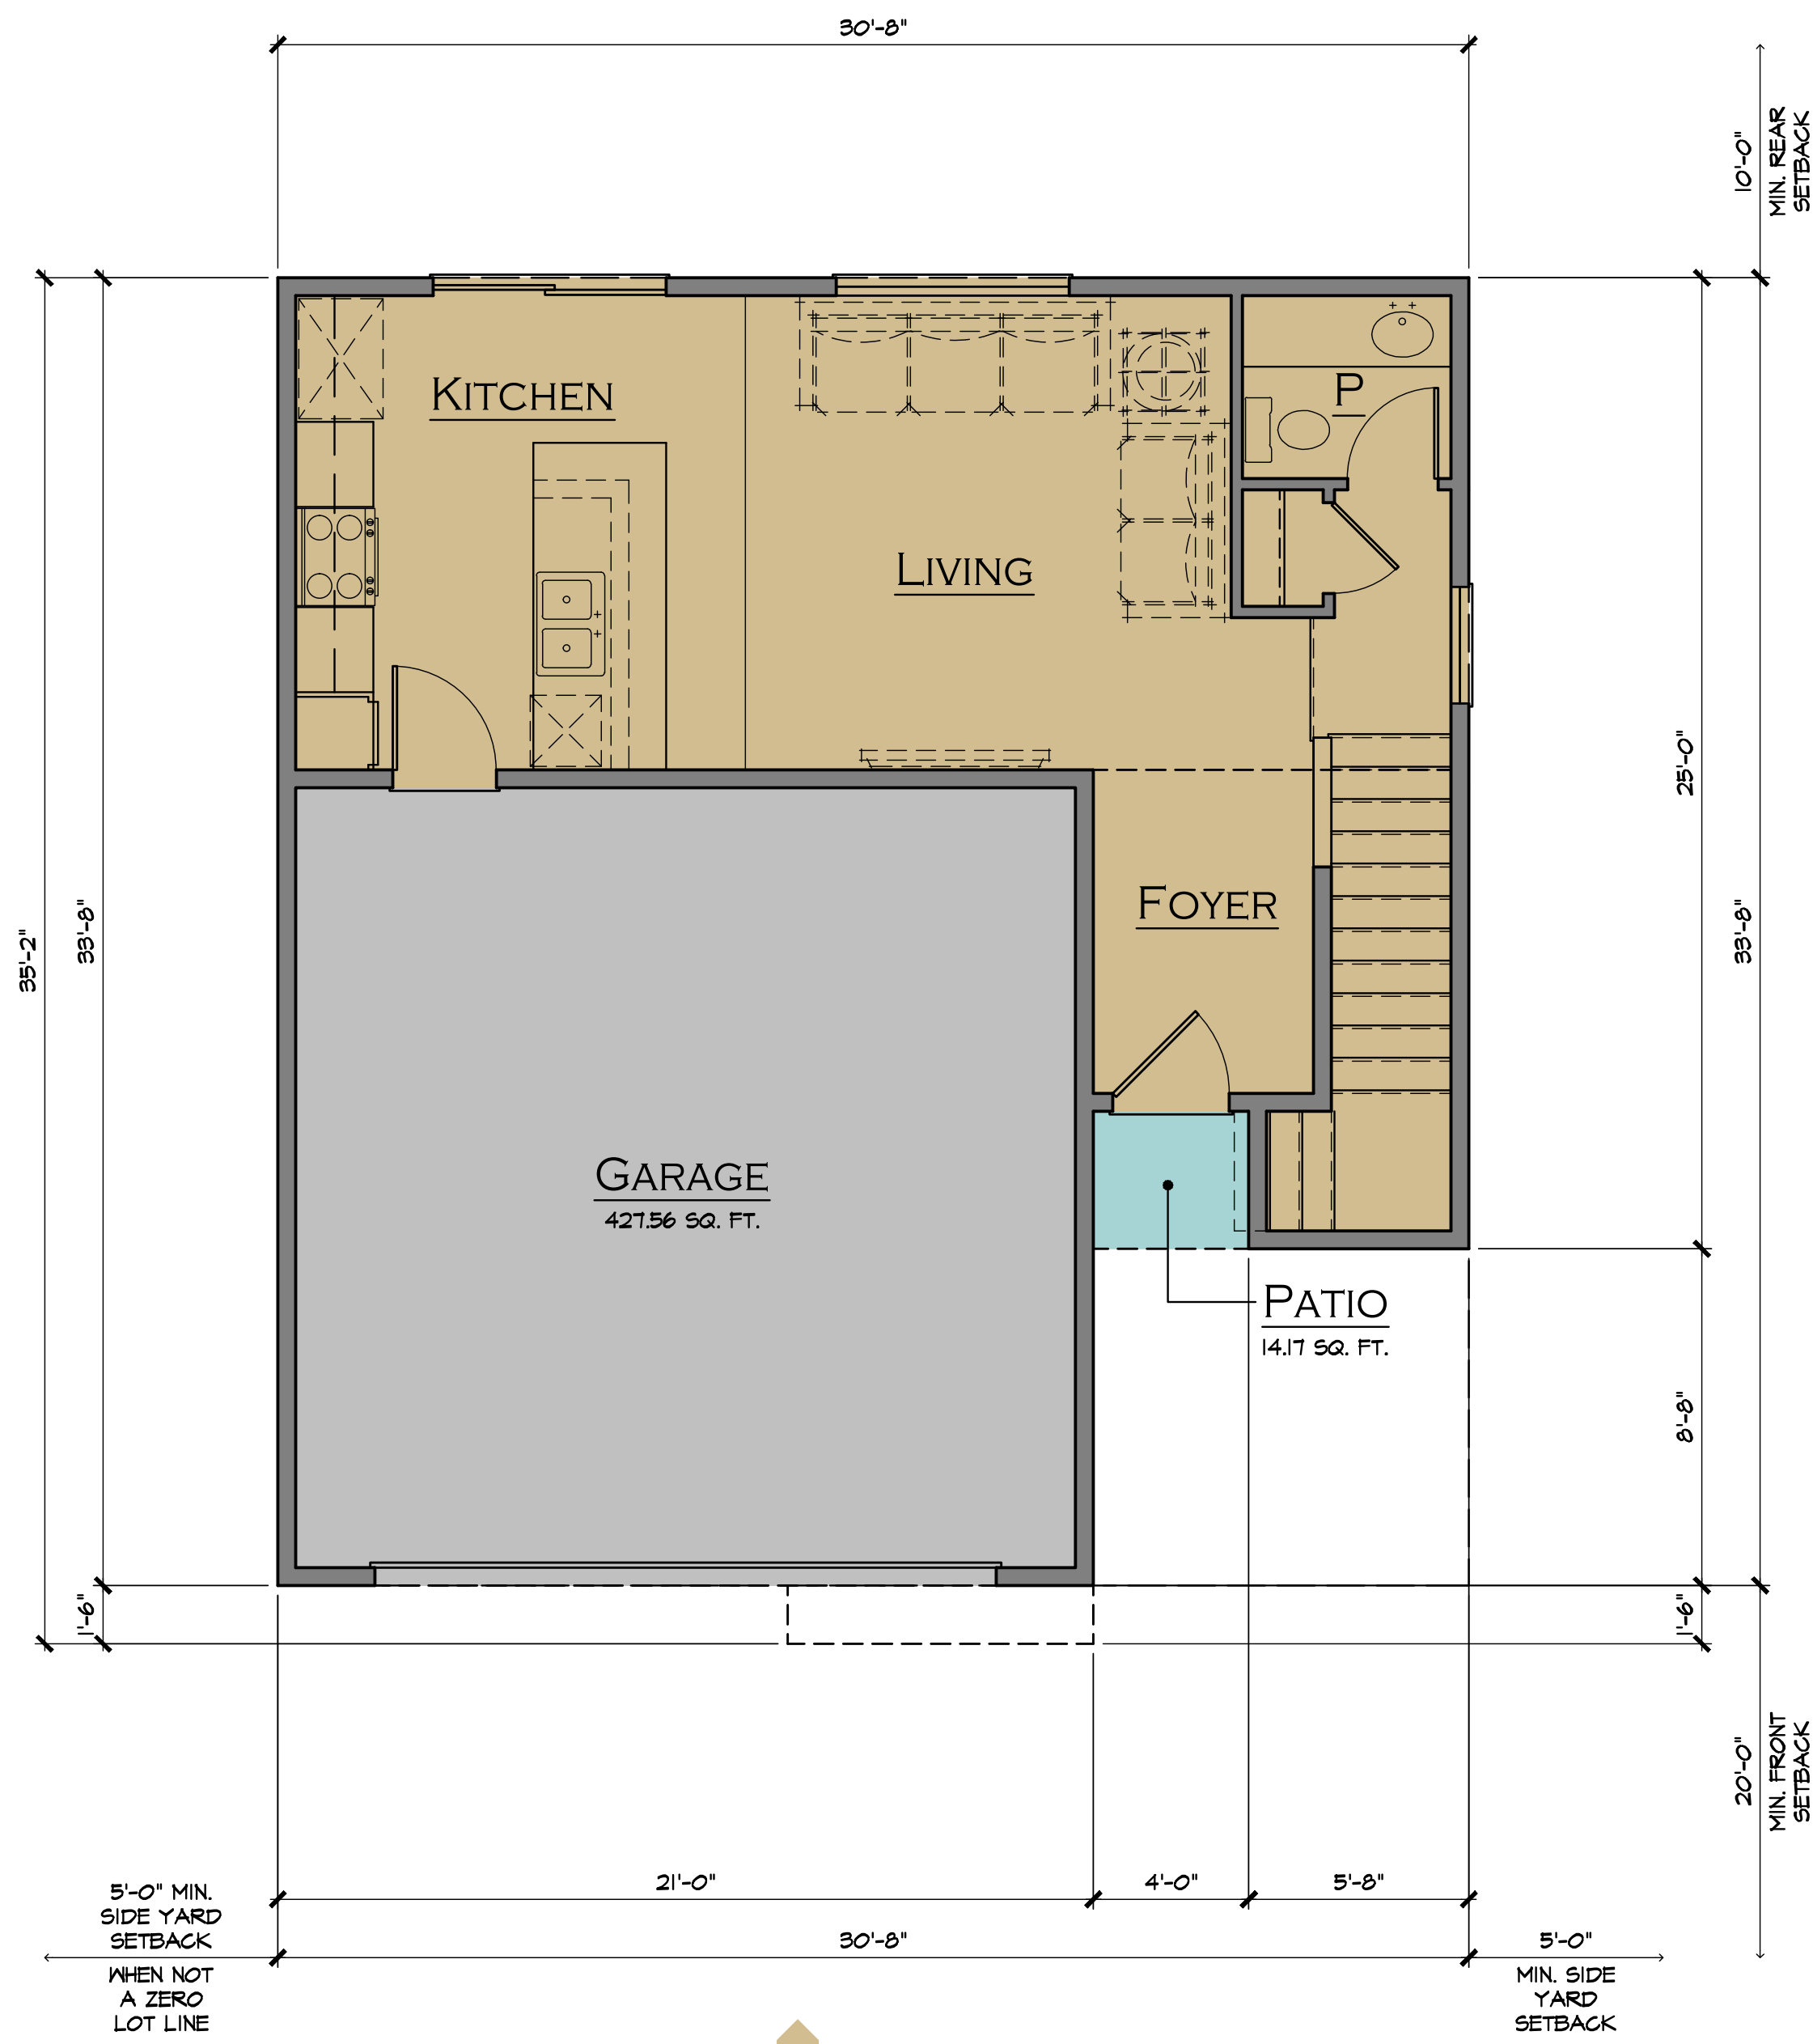


PLN 2 1ST FLOOR
506.94 SQ. FT.

HANEYSTATION,
INC.
9411 SILVERTHORN DRIVE
WACO, TEXAS 76708
CELL: 916.204.6611

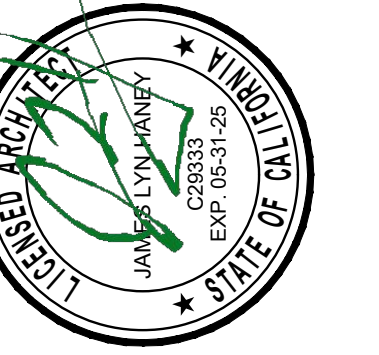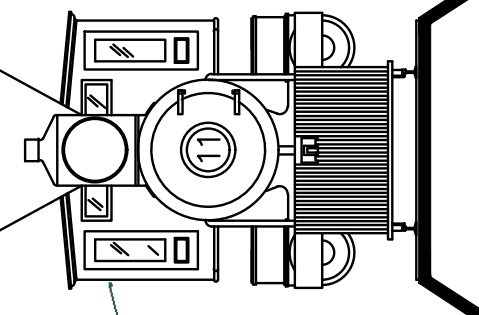

PARKLAND ESTATES
CITY OF GRIDLEY, CA
FOR
SHOWCASE REAL ESTATE

SCALE:

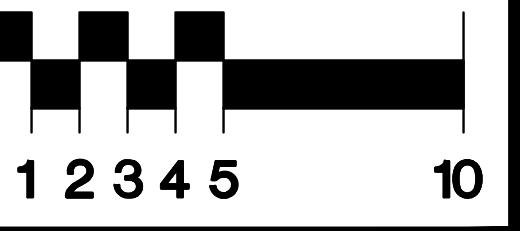

PLAN 2

FLOOR
PLANS

REVISIONS	
DESCRIPTION	DATE
REVIEW SET	9/25/23

DRAWN J.H.	SCALE 1/4"=1'-0"	JOB NO. 22001
---------------	---------------------	------------------

SHEET
A2-1
COPYRIGHT 2023 HANEYSTATION, INC.
ALL RIGHTS RESERVED

REVIEW SET - 9/25/23