




24 Hoppin John Lane
Taylors, SC 29687
p 864.505.3521

THIS DOCUMENT PREPARED BY KEYSTONE DESIGN PARTNERS, LLC FOR THE CLIENT IS TO BE USED ONLY FOR THE PROJECT AND SITE SPECIFICALLY IDENTIFIED HEREIN. IT IS NOT TO BE REPRODUCED, COPIED, REPRINTED, OR TRANSMITTED IN ANY FORM OR BY ANY MEANS, ELECTRONIC OR MECHANICAL, INCLUDING PHOTOCOPYING, RECORDING, OR BY ANY INFORMATION STORAGE AND RETRIEVAL SYSTEM, WITHOUT THE WRITTEN PERMISSION OF KEYSTONE DESIGN PARTNERS, LLC.

Copyright © Keystone Design Partners, LLC

 

Silvera, LLC

1428 E. NORTH STREET
GREENVILLE, SC



REVISION SCHEDULE		
#	ISSUED FOR	DATE
1	LIFE SAFETY	02/06/25

LIFE SAFETY
 KDP PROJECT NUMBER: -
 DESIGNED BY: CLN
 DRAWN BY: CLN
 CHECKED BY: CLN
 ISSUE DATE:

FLOOR PLAN - AREA A

A101

4/22/2025 8:29:49 AM

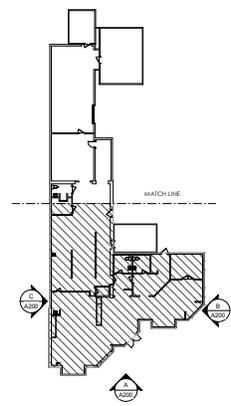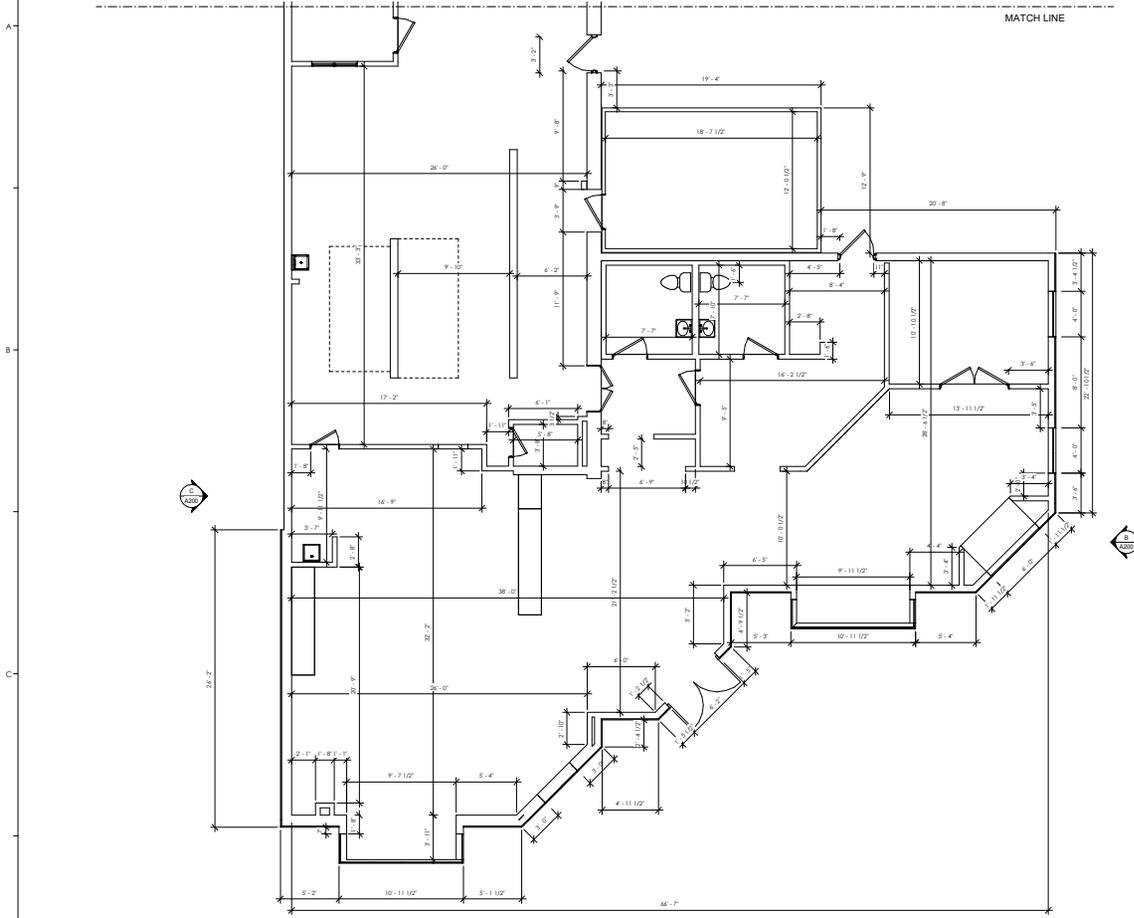

1 FLOOR PLAN - AREA A
1/4" = 1'-0"

2 KEY PLAN - AREA A
1" = 20'-0"




KEYSTONE DESIGN PARTNERS, LLC

24 Hoppin John Lane
Taylors, SC 29687
p 864.505.3521

THIS DOCUMENT PREPARED BY KEYSTONE DESIGN PARTNERS, LLC FOR THE CLIENT IS TO BE USED ONLY FOR THE PROJECT AND SITE SPECIFICALLY IDENTIFIED HEREIN. IT IS NOT TO BE REPRODUCED, COPIED, REPRODUCED, OR TRANSMITTED IN ANY FORM OR BY ANY MEANS, ELECTRONIC OR MECHANICAL, INCLUDING PHOTOCOPYING, RECORDING, OR BY ANY INFORMATION STORAGE AND RETRIEVAL SYSTEM, WITHOUT THE WRITTEN PERMISSION OF KEYSTONE DESIGN PARTNERS, LLC.

Copyright © Keystone Design Partners, LLC

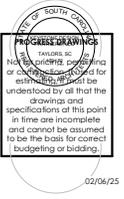

PROGRESS DRAWING
THIS DRAWING IS A PROGRESS DRAWING AND IS NOT TO BE USED FOR BIDDING OR CONTRACTING. IT IS FOR ESTIMATING PURPOSES ONLY. THE DRAWING AND SPECIFICATIONS AT THIS POINT IN TIME ARE INCOMPLETE AND CANNOT BE ASSUMED TO BE THE BASIS FOR CORRECT BIDDING OR BIDDING.

02/06/25

Silvera, LLC

1428 E. NORTH STREET
GREENVILLE, SC

REVISION SCHEDULE		
#	ISSUED FOR	DATE
1	LIFE SAFETY	02/06/25

LIFE SAFETY

KDP PROJECT NUMBER: --


DESIGNED BY: CLN
DRAWN BY: CLN
CHECKED BY: CLN

ISSUE DATE: --


FLOOR PLAN - AREA B

A102

4/22/2025 8:29:49 AM

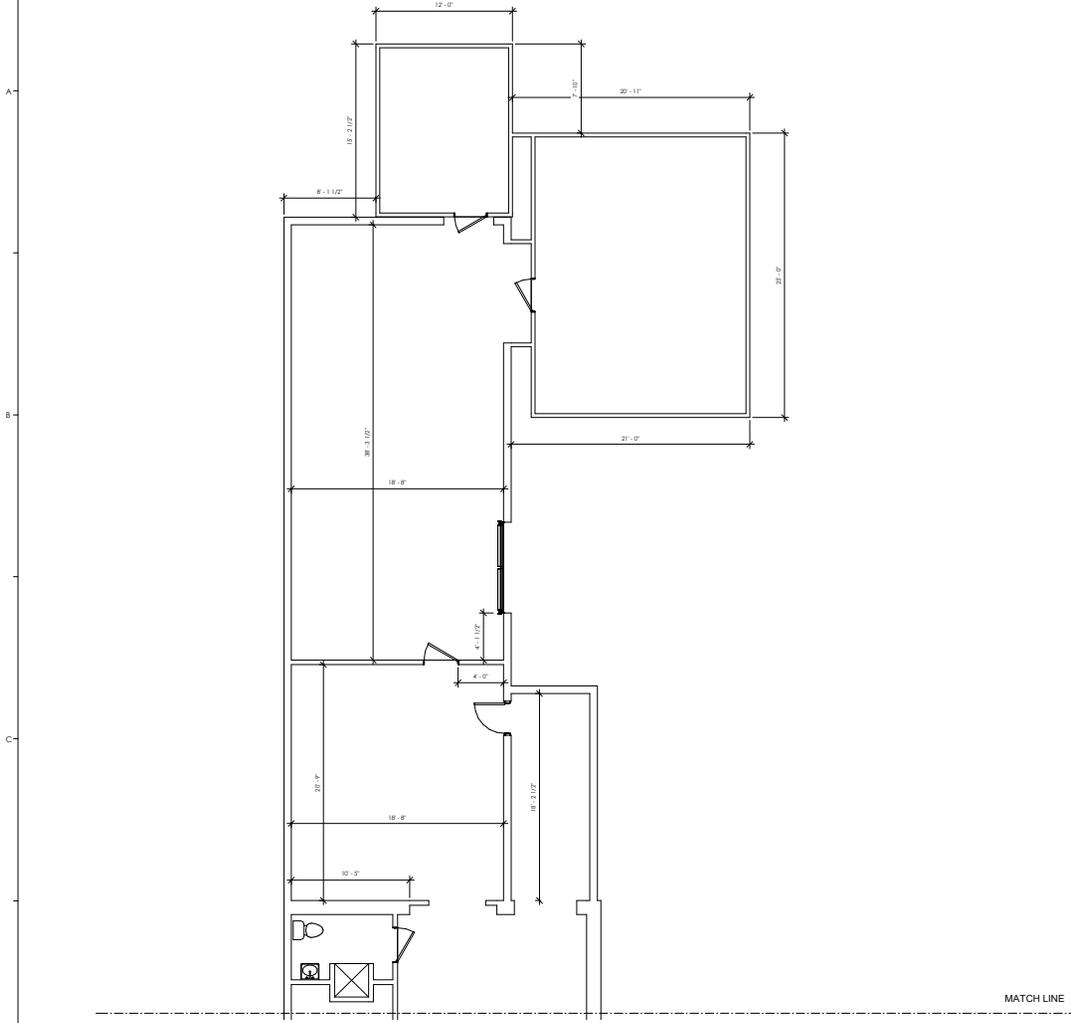

1 FLOOR PLAN - AREA B
1/4" = 1'-0"

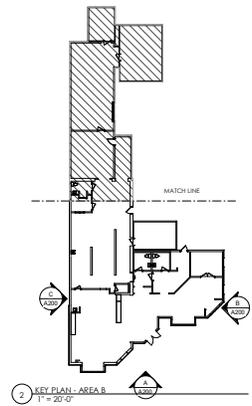

2 KEY PLAN - AREA B
1" = 20'-0"



KEYSTONE DESIGN PARTNERS, LLC

24 Hoppin John Lane
Taylors, SC 29687
p 864.505.3521

THIS DOCUMENT PREPARED BY KEYSTONE DESIGN PARTNERS, LLC FOR THE CLIENT IS TO BE USED FOR THE PROJECT AND NOT FOR ANY OTHER PROJECT. ANY REUSE OF THIS DOCUMENT FOR ANY OTHER PROJECT WITHOUT THE WRITTEN CONSENT OF KEYSTONE DESIGN PARTNERS, LLC IS STRICTLY PROHIBITED. ANY REUSE OF THIS DOCUMENT FOR ANY OTHER PROJECT WITHOUT THE WRITTEN CONSENT OF KEYSTONE DESIGN PARTNERS, LLC IS STRICTLY PROHIBITED.

Copyright © Keystone Design Partners, LLC

PROGRESS DRAWINGS
Not for pricing, permitting or construction. If used for estimating, it must be understood by all that the drawings and specifications of this point in time are incomplete and cannot be assumed to be the basis for correct budgeting or bidding.

02/06/25

Silvera, LLC

1428 E. NORTH STREET
GREENVILLE, SC

REVISION SCHEDULE		
#	ISSUED FOR	DATE
1	LIFE SAFETY	02/06/25

LIFE SAFETY

KDP PROJECT NUMBER: -

DESIGNED BY: CLN

DRAWN BY: CLN


CHECKED BY: CLN

ISSUE DATE:

FLOOR PLAN - PROPOSED

A103

4/22/2025 8:29:49 AM

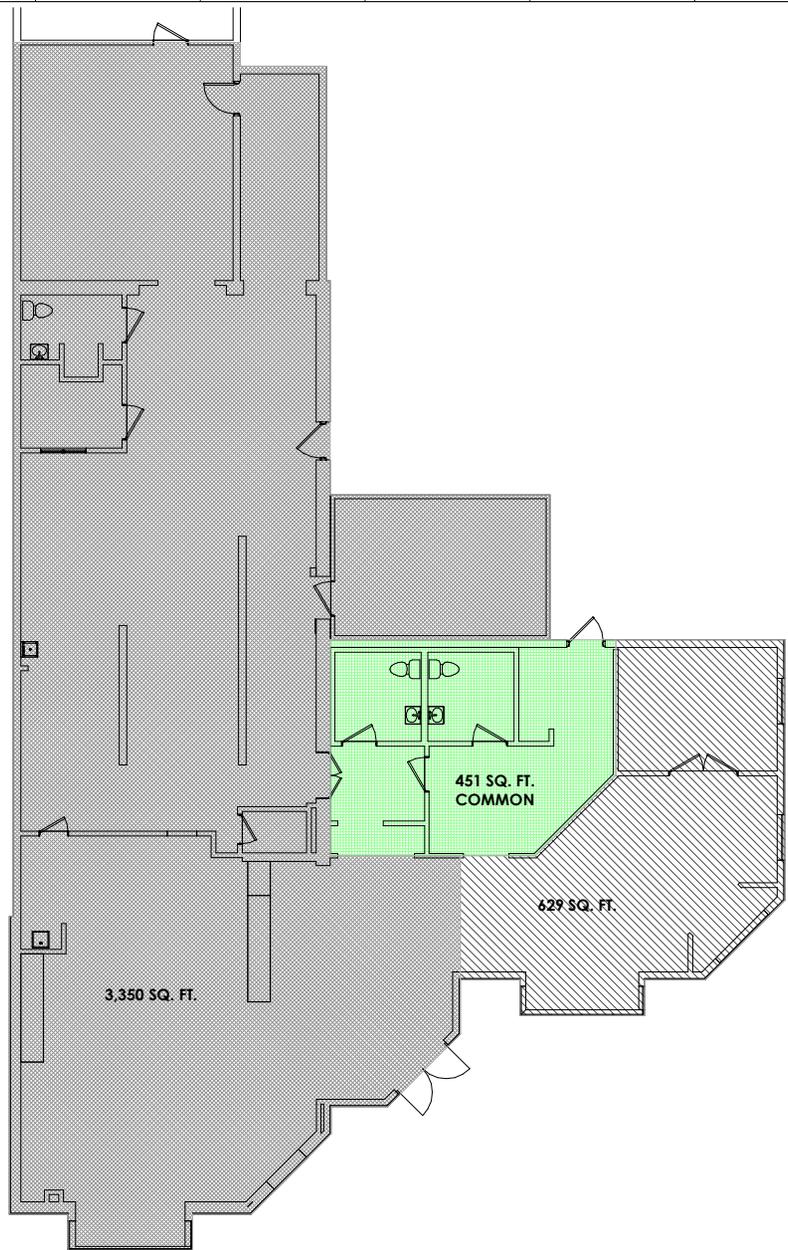

1 FLOOR PLAN PROPOSED
1/4" = 1'-0"



KEYSTONE DESIGN PARTNERS, LLC

24 Hoppin John Lane
Taylors, SC 29687
p 864.505.3521

THIS DOCUMENT PREPARED BY KEYSTONE DESIGN PARTNERS, LLC FOR THE CLIENT IS TO BE USED FOR THE PROJECT AND NOT FOR ANY OTHER PROJECT. ANY REUSE OF THIS DOCUMENT FOR ANY OTHER PROJECT WITHOUT THE WRITTEN CONSENT OF KEYSTONE DESIGN PARTNERS, LLC IS STRICTLY PROHIBITED. ANY REUSE OF THIS DOCUMENT FOR ANY OTHER PROJECT WITHOUT THE WRITTEN CONSENT OF KEYSTONE DESIGN PARTNERS, LLC IS STRICTLY PROHIBITED.

Copyright © Keystone Design Partners, LLC

PROGRESS DRAWINGS
Not for pricing, permitting or construction. If used for estimating, it must be understood by all that the drawings and specifications of this point in time are incomplete and cannot be assumed to be the basis for correct budgeting or bidding.

02/06/25

Silvera, LLC

1428 E. NORTH STREET
GREENVILLE, SC

REVISION SCHEDULE		
#	ISSUED FOR	DATE
1	LIFE SAFETY	02/06/25

LIFE SAFETY

KDP PROJECT NUMBER: -


DESIGNED BY: CLN
DRAWN BY: CLN
CHECKED BY: CLN

ISSUE DATE: -

EXISTING EXTERIOR ELEVATIONS


A200

4/22/2025 8:29:50 AM

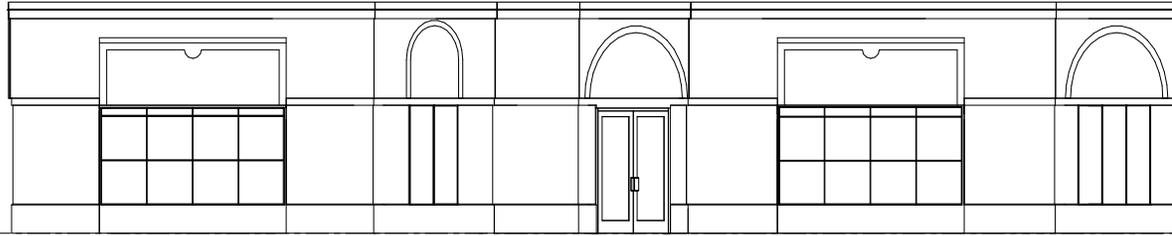


FLOOR PLAN
0'

A EXTERIOR ELEVATION
3/8" = 1'-0"

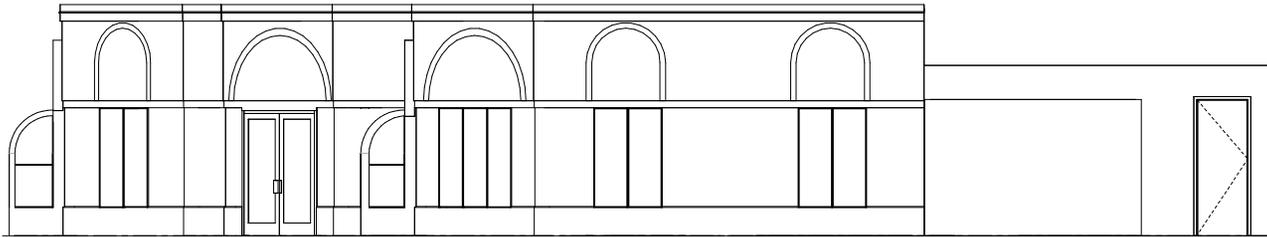

FLOOR PLAN
0'

B EXTERIOR ELEVATION
3/8" = 1'-0"

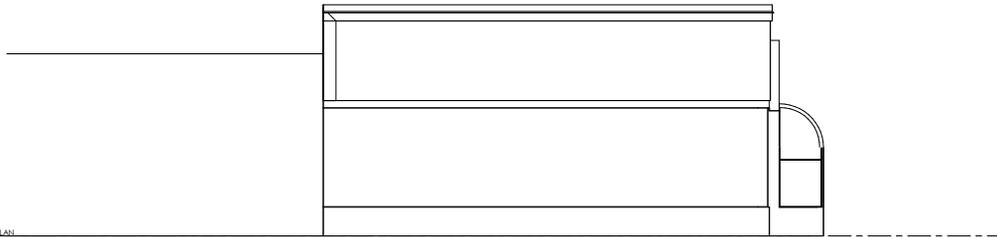

FLOOR PLAN
0'

C EXTERIOR ELEVATION
3/8" = 1'-0"