


NORTHWEST ELEVATION

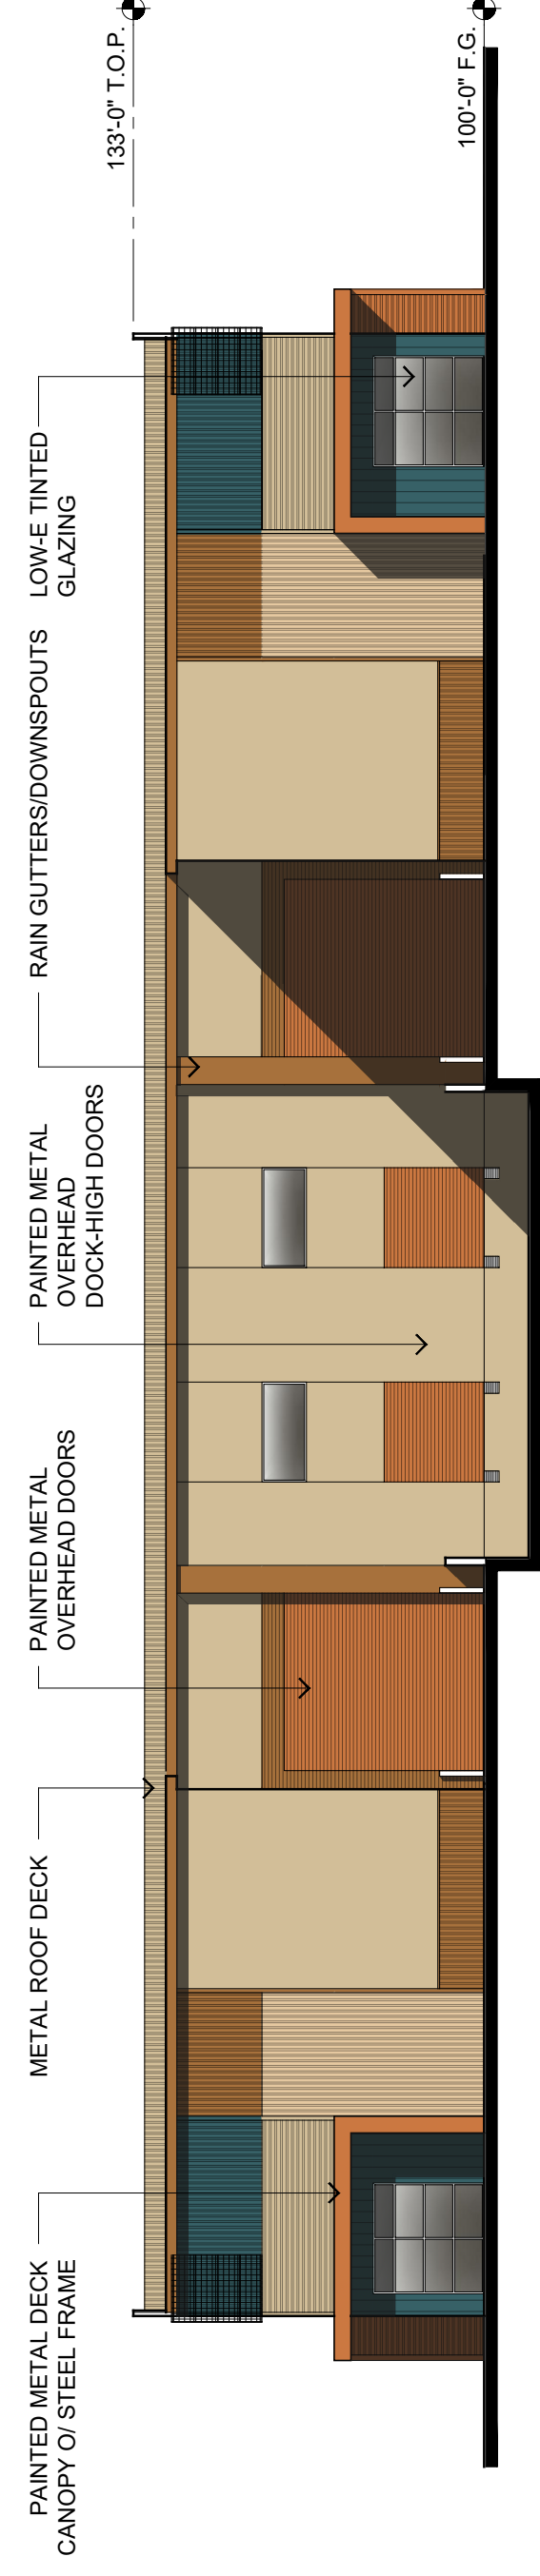

NORTHEAST ELEVATION

SOUTHWEST ELEVATION



SOUTHEAST ELEVATION

COLOR LEGEND

EP-1 FIELD SUNSET RED
EP-2 FIELD RAVINE
EP-3 FIELD COPPER PERRY
EP-4 ACCENT REINFORCING PRECAST CONCRETE SWAGS
EP-5 ACCENT DEEP RESOLVE SW118

PAD 7 - CONCEPTUAL ELEVATIONS BLDG. A

SCALE : 1/16" = 1'-0"