

2 FIRST FLOOR PLAN CONTINUED
A-01 SCALE 1/8" = 1'-0"

1 FLOOR PLAN
A-01 SCALE 1/8" = 1'-0"

	SEAL DATE: 12015 REGISTRATION EXPIRES: 6.30.15 <small>Professional Engineer License No. 12015 is valid only for the State of Pennsylvania. The holder of this license shall not be permitted to practice in any other jurisdiction without the express written consent of the Board of Professional Engineers and Architects. The holder of this license shall not be permitted to practice in any other jurisdiction without the express written consent of the Board of Professional Engineers and Architects.</small>									
	ARCHITECTURAL ALLIANCE INTERIOR DESIGN - PLANNING FINISHING ARTS 1309 VEELE ROAD SUITE 22 WASHINGTON, DE 19810 302.479.3777									
401 SUNSET HOLLOW RD SUITE 200 WESTMINSTER, PA 19380 610.666.8000	BEARFLEX IV 450 CARSON DRIVE PORTER ROAD BUSINESS CENTER NEW CASTLE COUNTY, DE 19701									
FLOOR PLAN	PROJECT NAME 450 CARSON DRIVE PORTER ROAD BUSINESS CENTER NEW CASTLE COUNTY, DE 19701									
DRAWING TITLE FLOOR PLAN	REVISIONS <table border="1"> <thead> <tr> <th>MARK</th> <th>DATE</th> <th>DESCRIPTION</th> </tr> </thead> <tbody> <tr> <td>1</td> <td>1.15.15</td> <td>ISSUE FOR PERMIT</td> </tr> <tr> <td>2</td> <td>3.24.15</td> <td>UPDATE UNIT NUMBERS</td> </tr> </tbody> </table>	MARK	DATE	DESCRIPTION	1	1.15.15	ISSUE FOR PERMIT	2	3.24.15	UPDATE UNIT NUMBERS
MARK	DATE	DESCRIPTION								
1	1.15.15	ISSUE FOR PERMIT								
2	3.24.15	UPDATE UNIT NUMBERS								
PROJECT NO: 2014.081 DRAWN BY: NLP CK'D BY: KWW DATE: 1.15.15 © COPYRIGHT 2015 DRAWING NUMBER	PLOT DATE 3/25/15 SHEET 2 OF 9 A-01									



SEAL DATE: 1.30.15
 REGISTRATION EXPIRES: 6.30.15
 This drawing for and on behalf of the Architect is the work of Edward S. Stiles, C.A., by the architect for the benefit of any other person involved in the project.

ARCHITECTURAL ALLIANCE

1308 VEALE ROAD
 SUITE 22
 WILMINGTON, DE 19810
 302.799.9777
 401 BARNETT HOLLOW RD
 WEST CHESTER, PA 19380
 610.840.9000





PROJECT NAME
BEARFLEX IV
 1 CARSON DRIVE
 PORTER ROAD BUSINESS CENTER
 NEW CASTLE COUNTY,
 DE 19701

DRAWING TITLE
ELEVATIONS

REVISIONS	MARK	DATE	DESCRIPTION
1.15.15			ISSUE FOR PERMIT

PROJECT NO: 2014-081
 DRAWN BY: NLE
 CHKD BY: KMW
 DATE: 1.15.15
 COPYRIGHT 2015
DRAWING NUMBER

PLOT DATE 1/20/15
A-03
 SHEET 4 OF 9

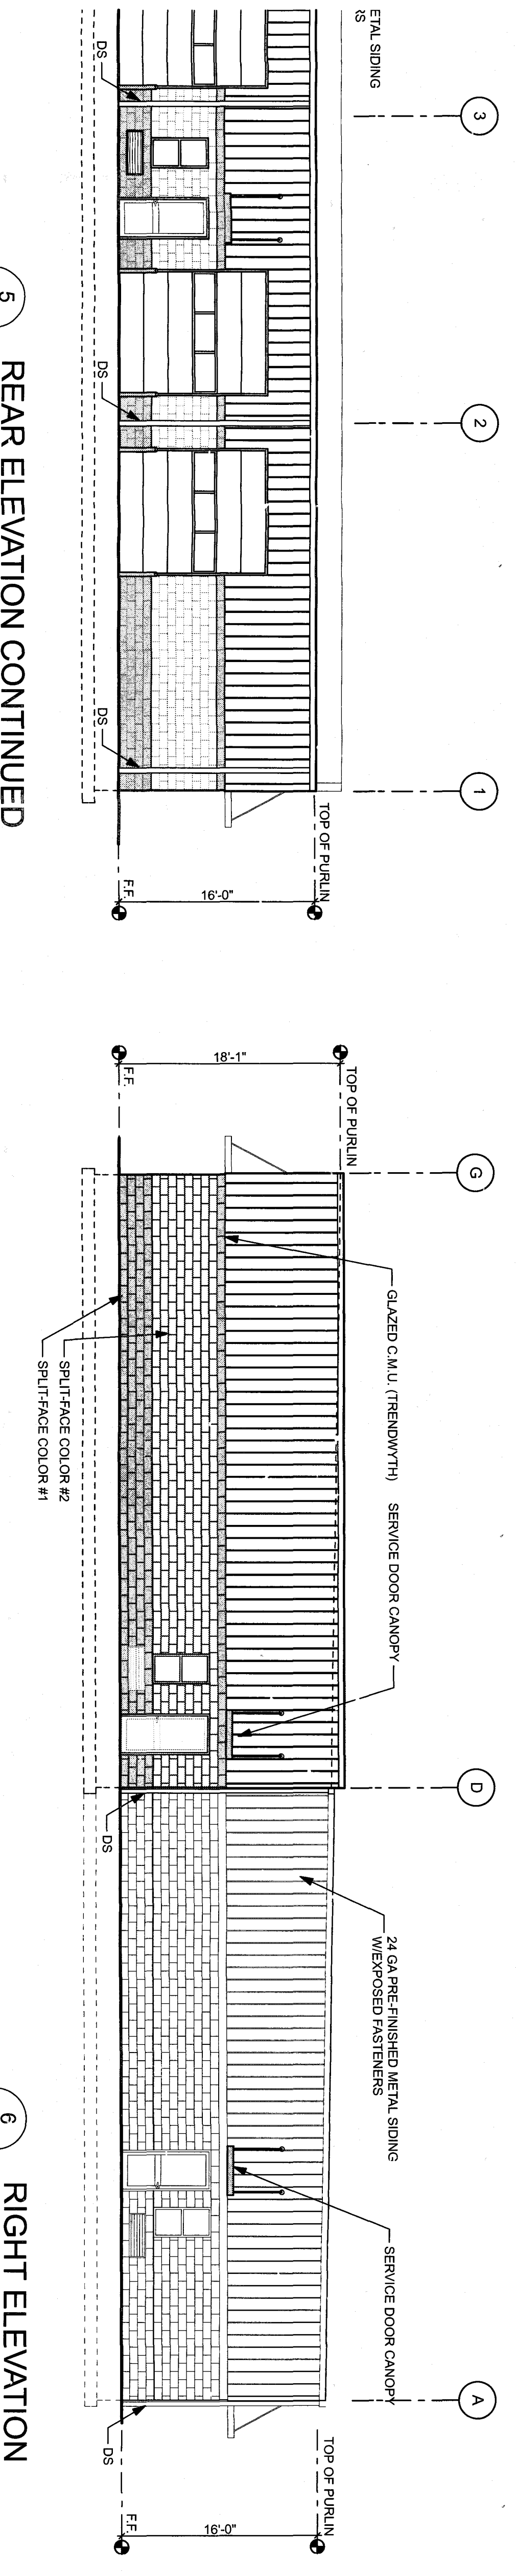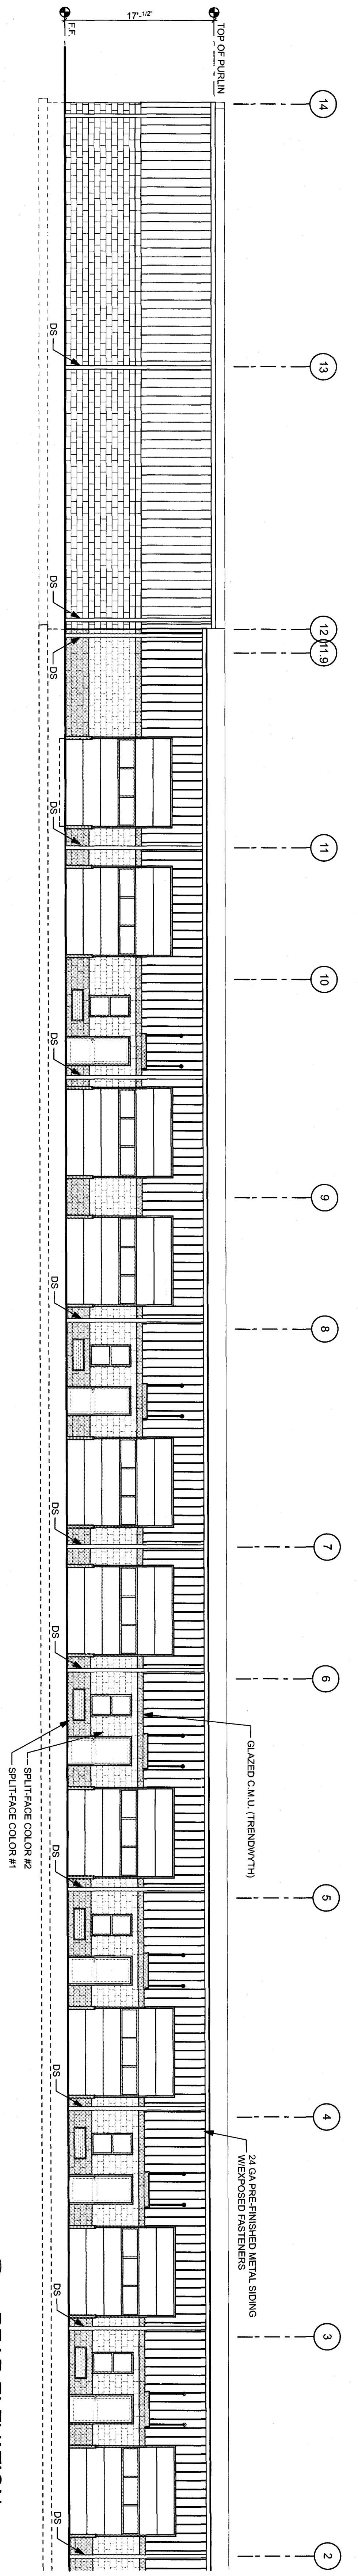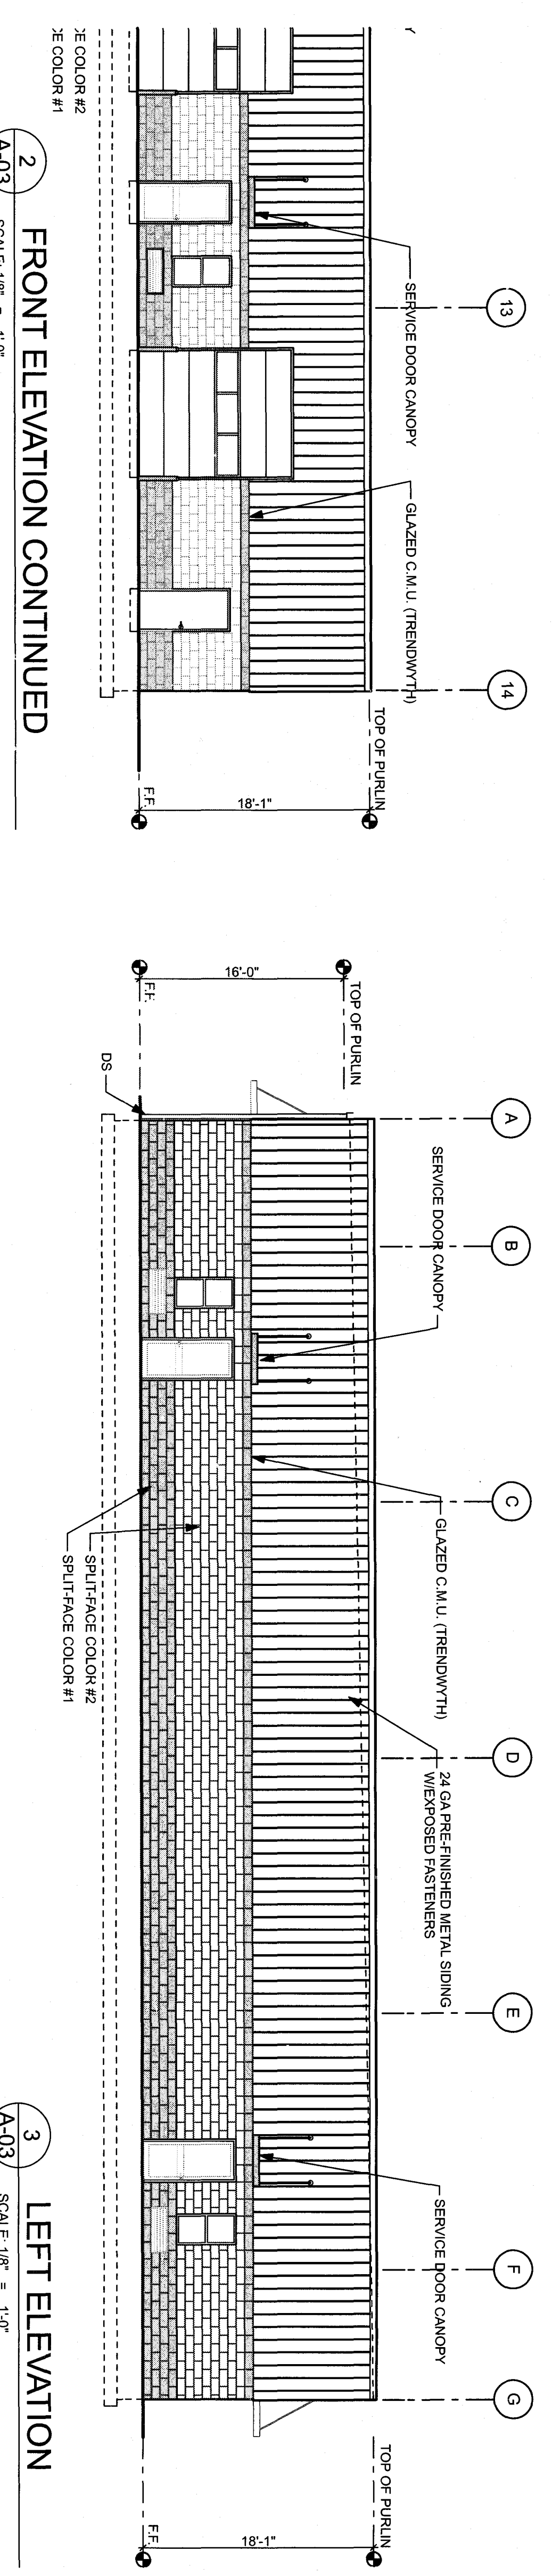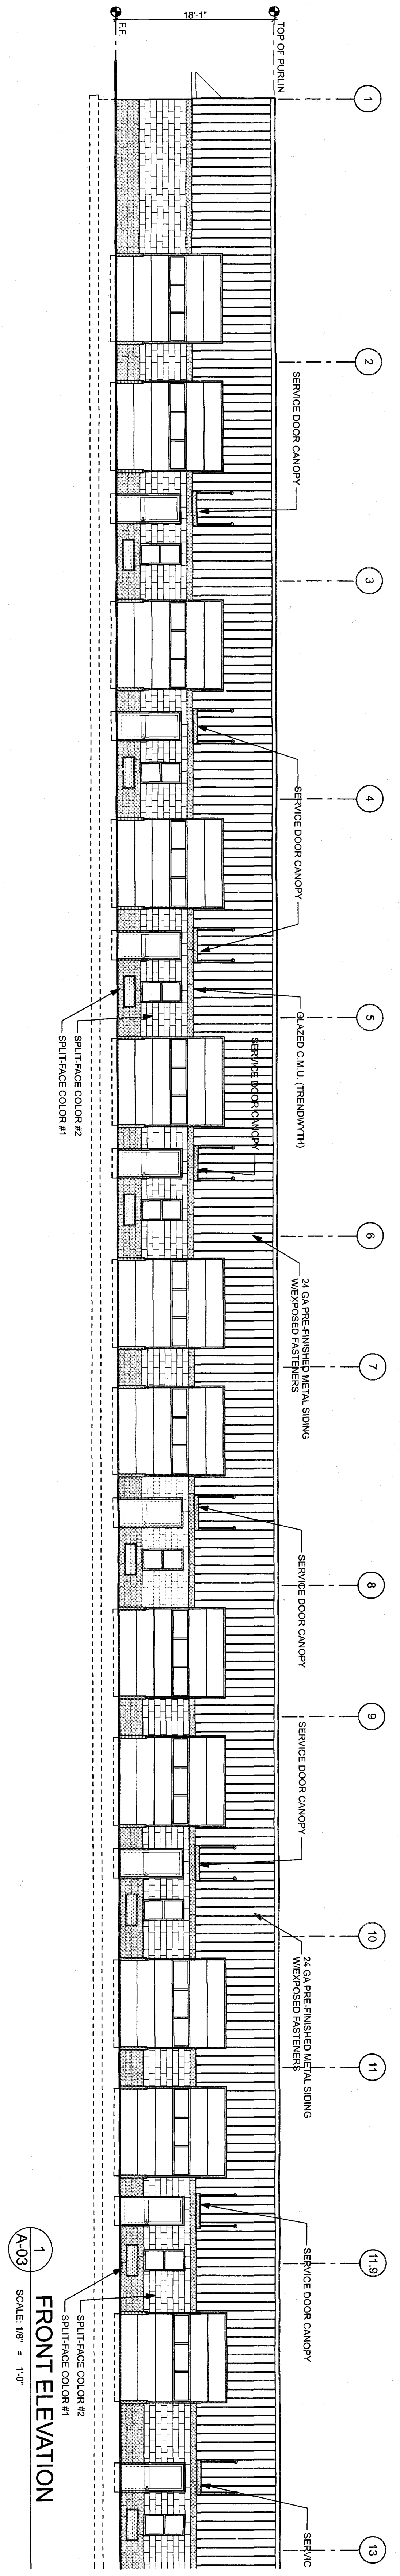

EXTERIOR COLOR SELECTIONS

SPRUIT-FACE COLOR #1	EP HENRY WHITE #900
SPRUIT-FACE COLOR #2	EP HENRY 288 GRAY
GLAZED C.M.U. COLOR	TRENDSWTH/ASTRO-GLAZE ROTHWELL BLUE
GROUT	TO BE SELECTED
PRE-FINISHED METAL SIDING	AMERICAN BUILDING ASH GRAY
ALUM. WINDOWS	KAWNEER MILITARY BLUE #396#221
ALUM. STOREFRONT DOORS	KAWNEER MILITARY BLUE #396#221
HM DOORS / FRAME	GRAY (EXACT SHADE TO BE SELECTED)
ALUM. COLUMN WRAP	MATCH KAWNEER MILITARY BLUE #396#221
CHALKING	TO BE SELECTED
OUTLET & DOWNSPOUT	MATCH AMERICAN BUILDING ASH GRAY
PATCH / COPING	MATCH AMERICAN BUILDING ASH GRAY
OVERHEAD DOCK DOOR	WHITE

5 REAR ELEVATION CONTINUED
 A-03 SCALE: 1/8" = 1'-0"

2 FRONT ELEVATION CONTINUED
 A-03 SCALE: 1/8" = 1'-0"

3 LEFT ELEVATION
 A-03 SCALE: 1/8" = 1'-0"

4 REAR ELEVATION
 A-03 SCALE: 1/8" = 1'-0"

6 RIGHT ELEVATION
 A-03 SCALE: 1/8" = 1'-0"