


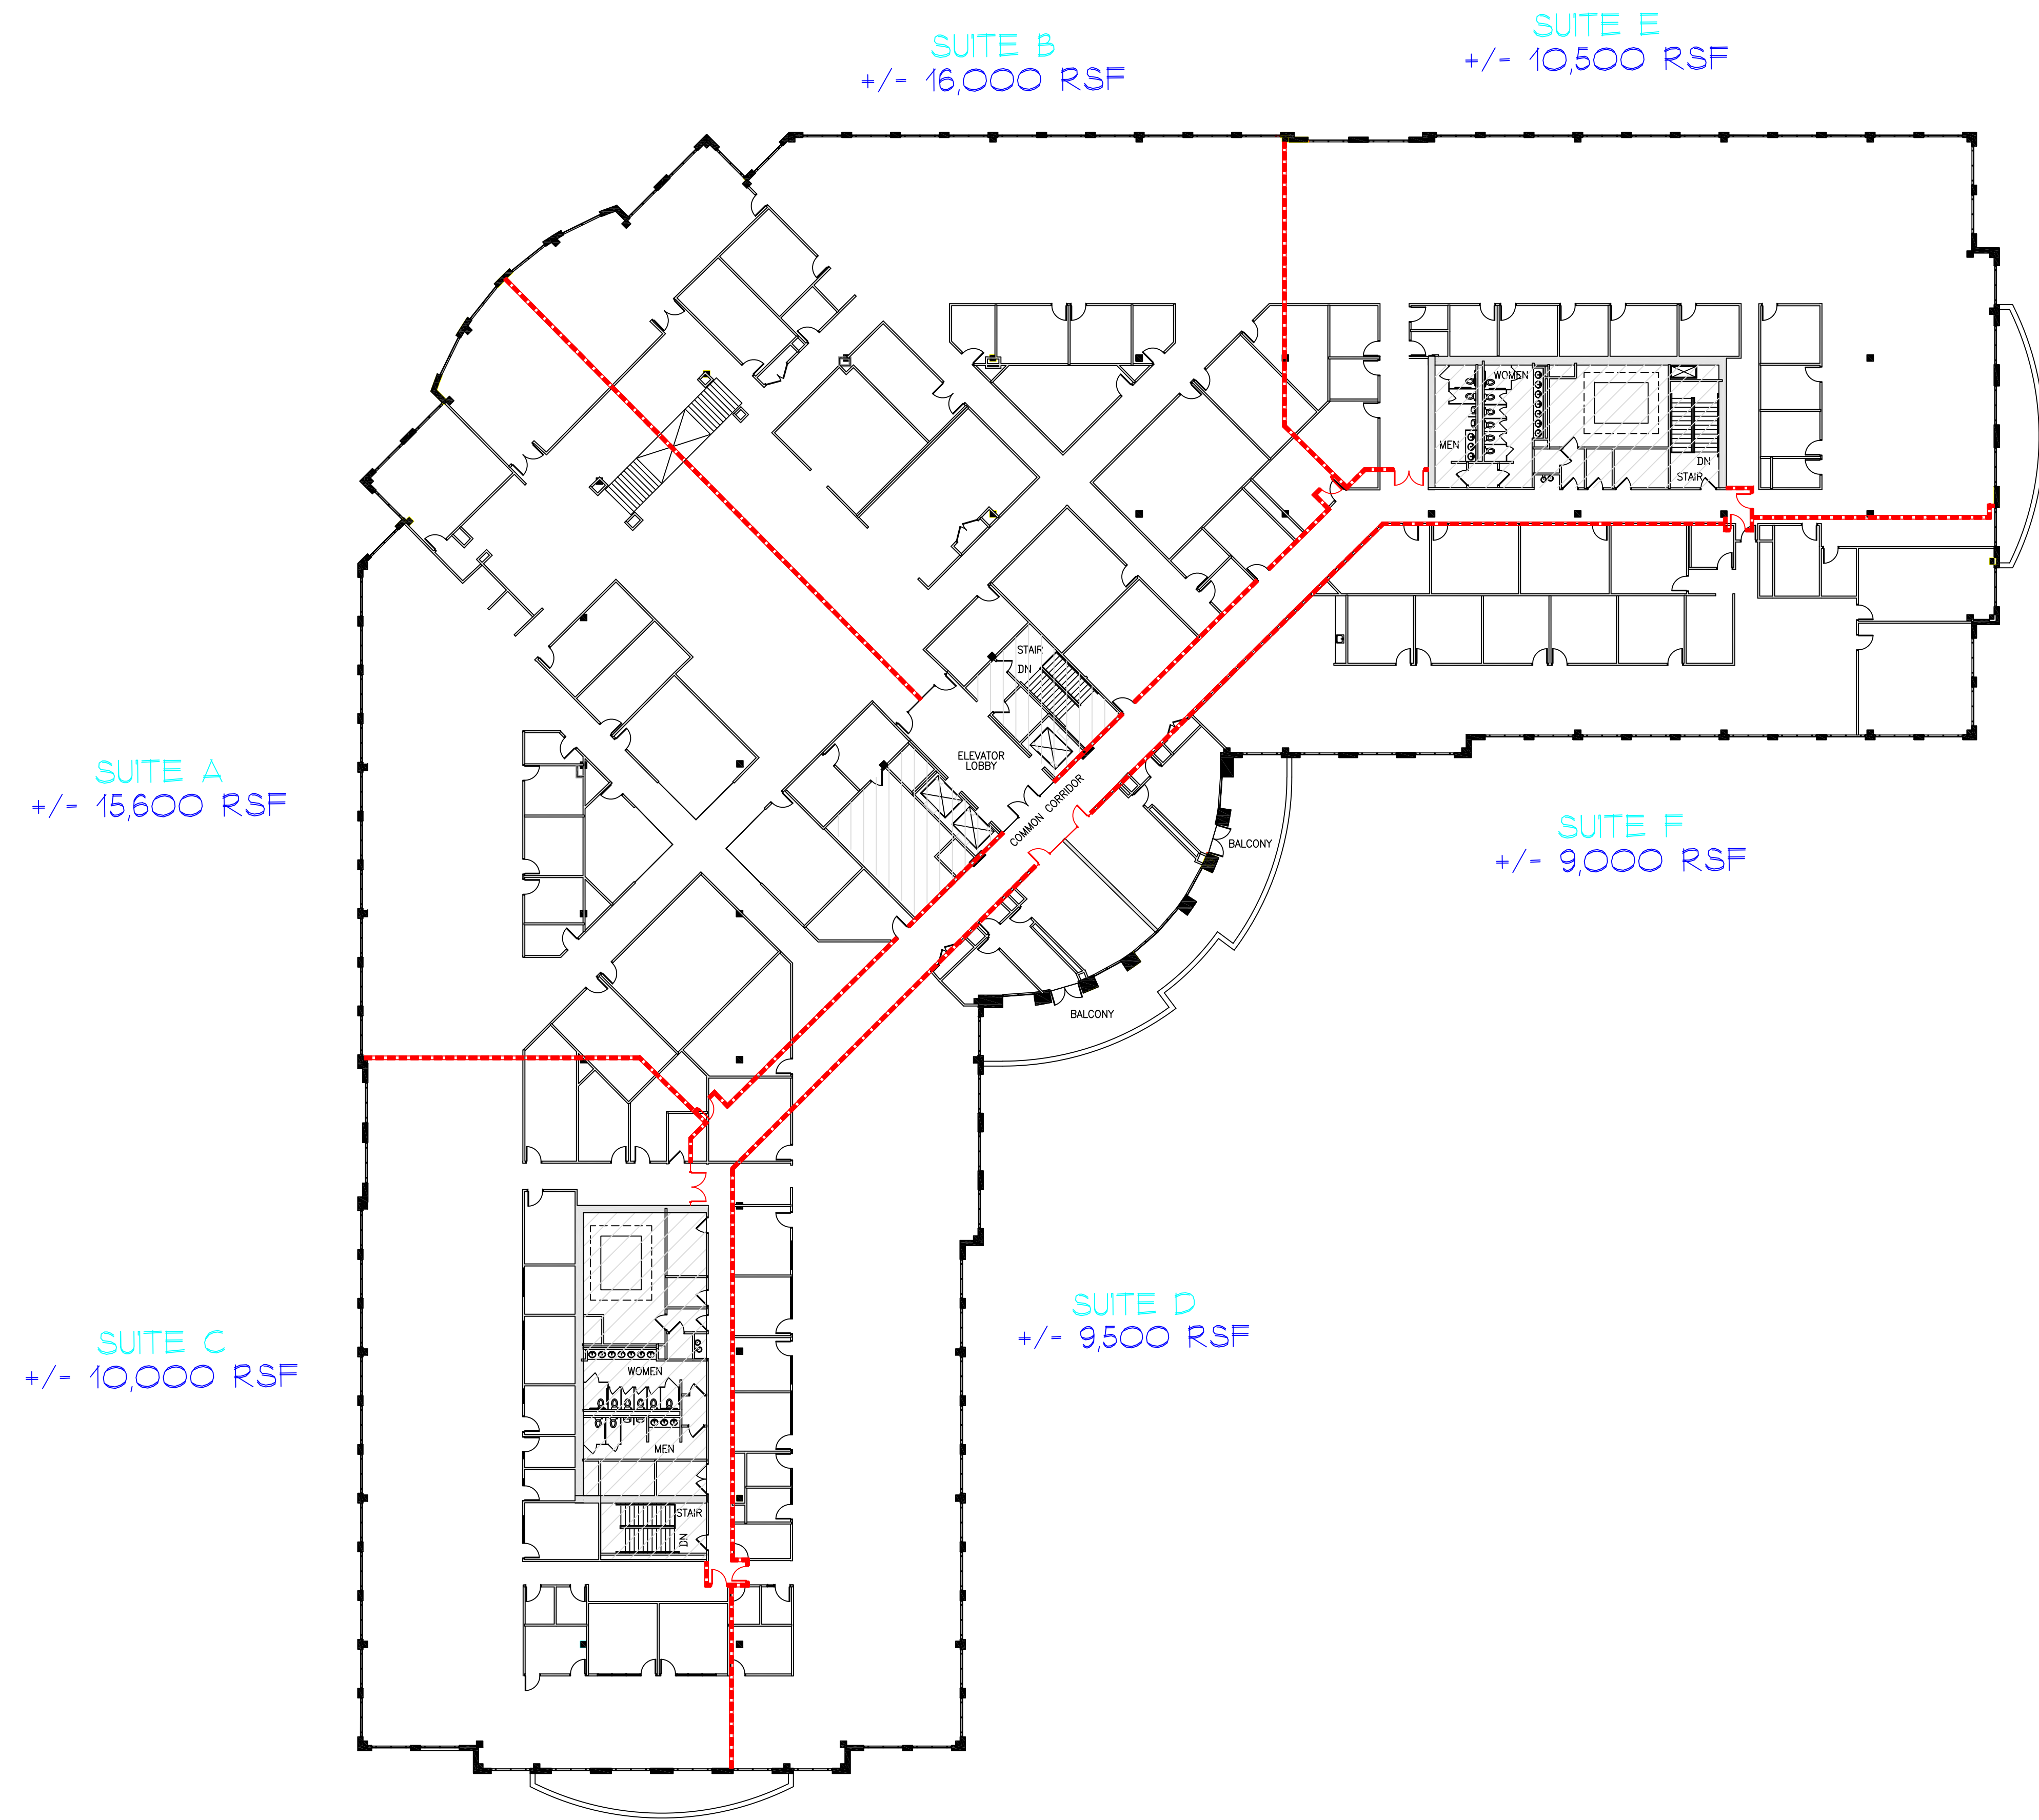

THIRD FLOOR PLAN

SCALE: 1/16"=1'-0"

Facilities Consultant:		
 THE AZTEC CORPORATION Woodcliff Lake, NJ 517 Route One South Westfield, NJ 07090 Phone: (732) 638-8800 Fax: (732) 638-7785		
Project Title and Location:		
100 TICE BOULEVARD WOODCLIFF LAKE, NJ		
Building Owner:		
SIGNATURE ACQUISITIONS		
Tenant/Occupant:		
Drawing Title/Floor:		
MARKETING PLAN THIRD FLOOR		
No	Revision	Date
Initial Dwg Date:		Scale:
5-4-2025		1/16"=1'-0"
Job No.:		Chk By:
Drawn By:		Team Leader:
Dwg No:		
MKTG-03		
Dwg File:		PIC:
		DF
THIS DRAWING AND ITS CONTENTS, INCLUDING BUT NOT LIMITED TO ALL MATERIALS, FEATURES, DIMENSIONS OR OTHERWISE SHOWN, CONSTITUTE THE ORIGINAL AND UNPUBLISHED PROPERTY OF AZTEC ARCHITECTS, P.C. THIS DRAWING MAY NOT BE REPRODUCED, REPRODUCED IN WHOLE OR PART OR EMPLOYED FOR ANY PURPOSE OTHER THAN SPECIFICALLY FORWARDED BY WRITTEN CONSENT OF AZTEC ARCHITECTS, P.C. AND IS LOANED SUBJECT TO RETURN ON DEMAND.		