


SCALE: 1" = 50'

INTERSTATE 95
JASPER HIGHWAY
R/W VARIES

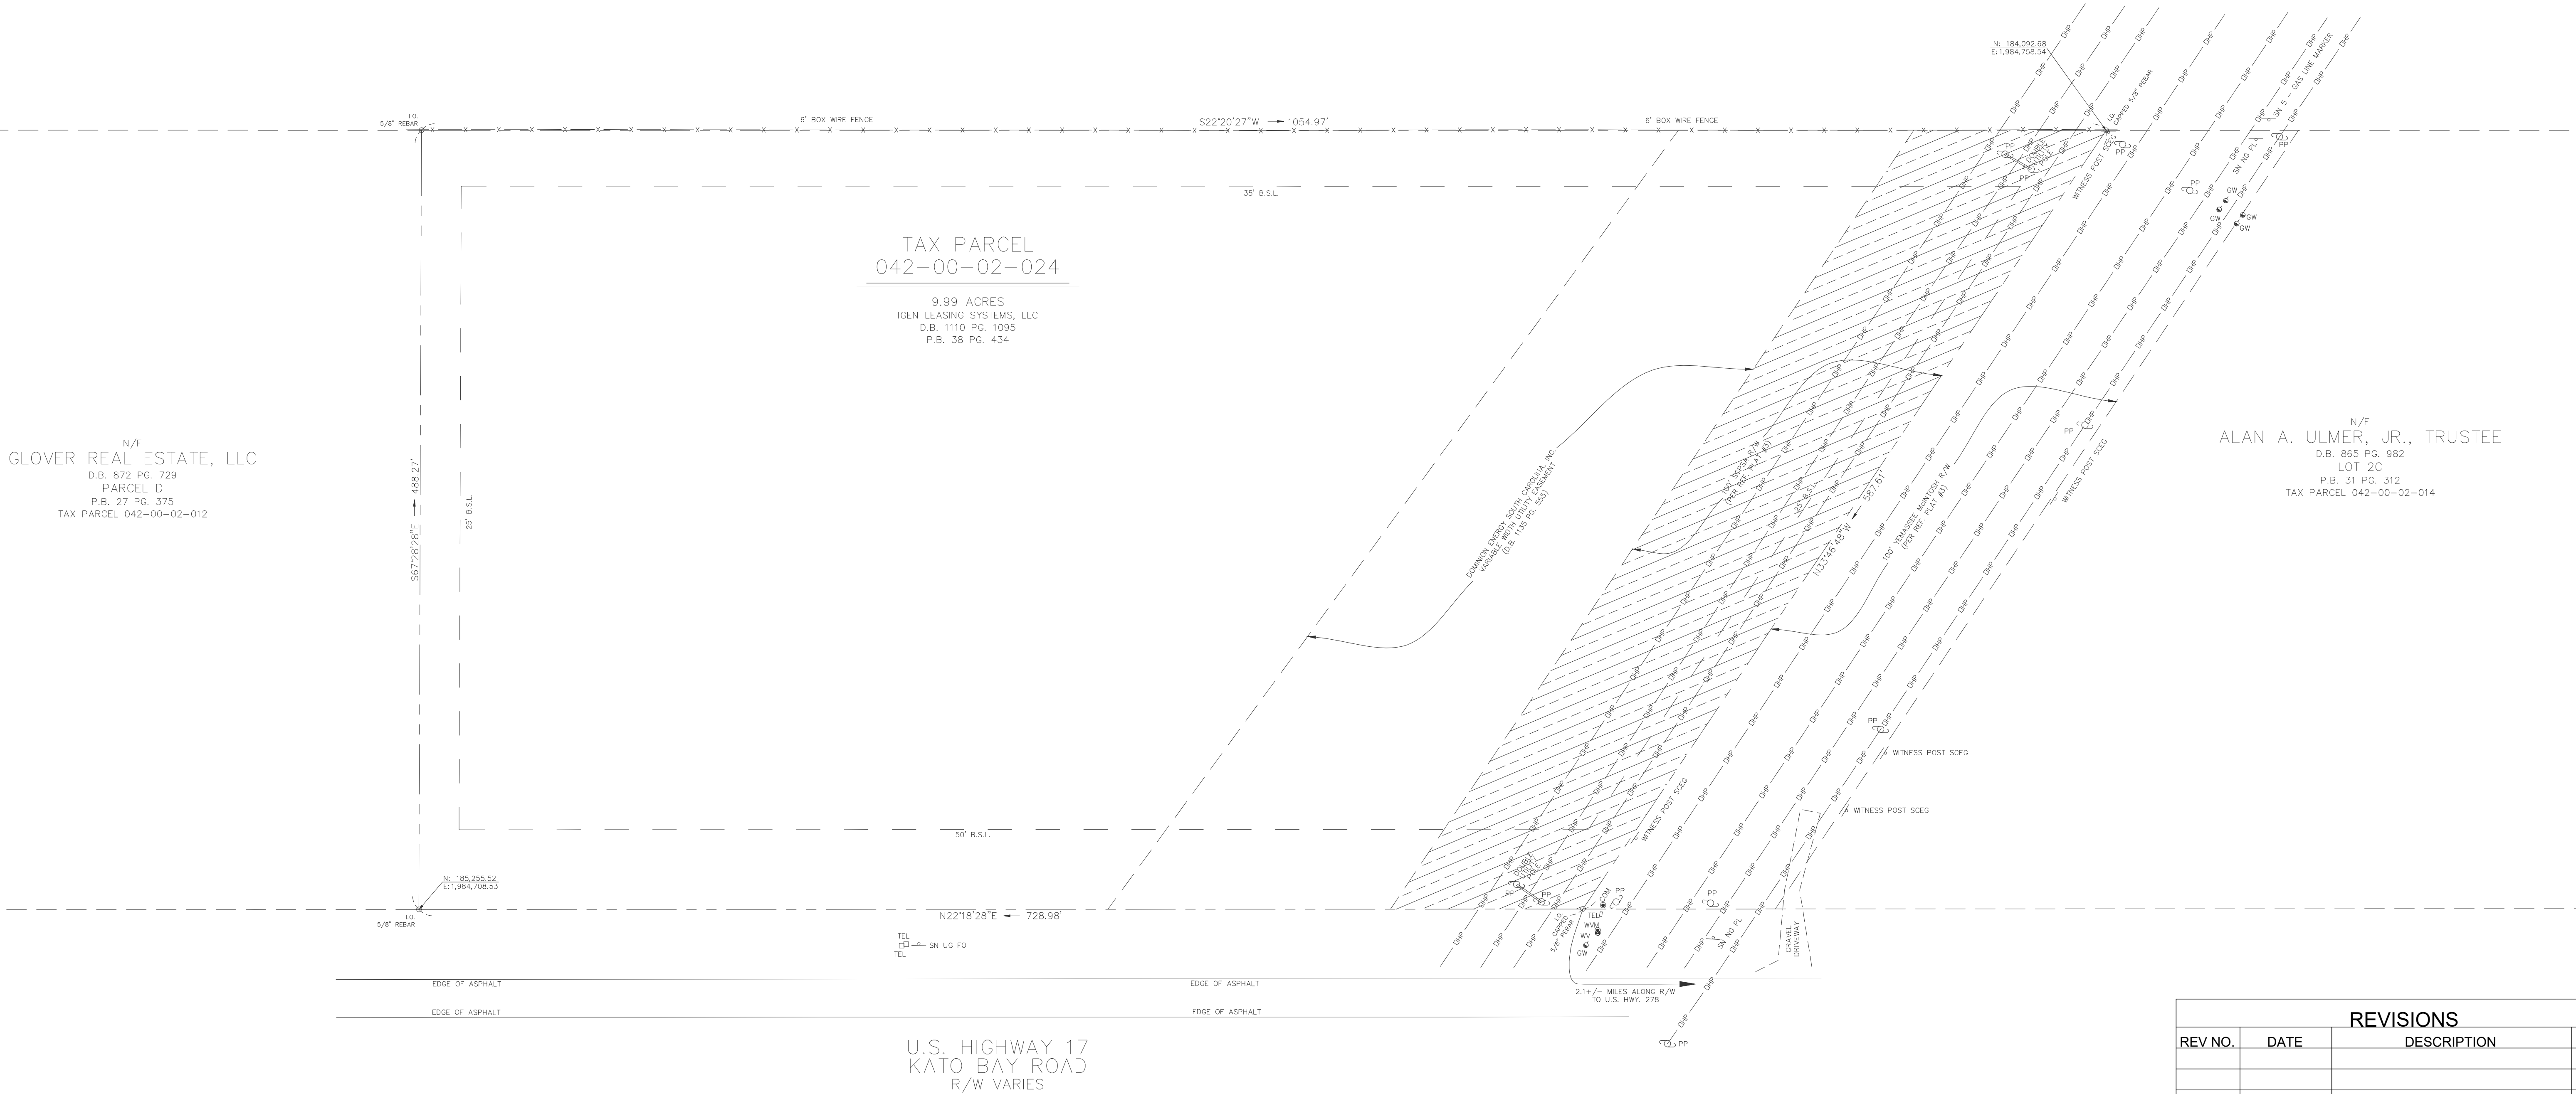

REVISIONS										
REV NO.	DATE	DESCRIPTION			BY					
PLAT NO.	BLDG PERMIT NO.	DEV ENGINEERING TRACKING NOS.								
PROPOSED CONCEPT SITE PLAN										
SITE DEVELOPMENT ON KATO BAY RD										
KATO BAY RD, HARDEEVILLE, SC										
DEVELOPMENT SERVICES										
HARDEEVILLE, SC										
REVIEW BY:	DRAWN BY:	DATE	FILE	NUMBER	SHEET					
MICHAEL ANDERSON	MICHAEL ANDERSON	January, 13, 2026			C2.00					