


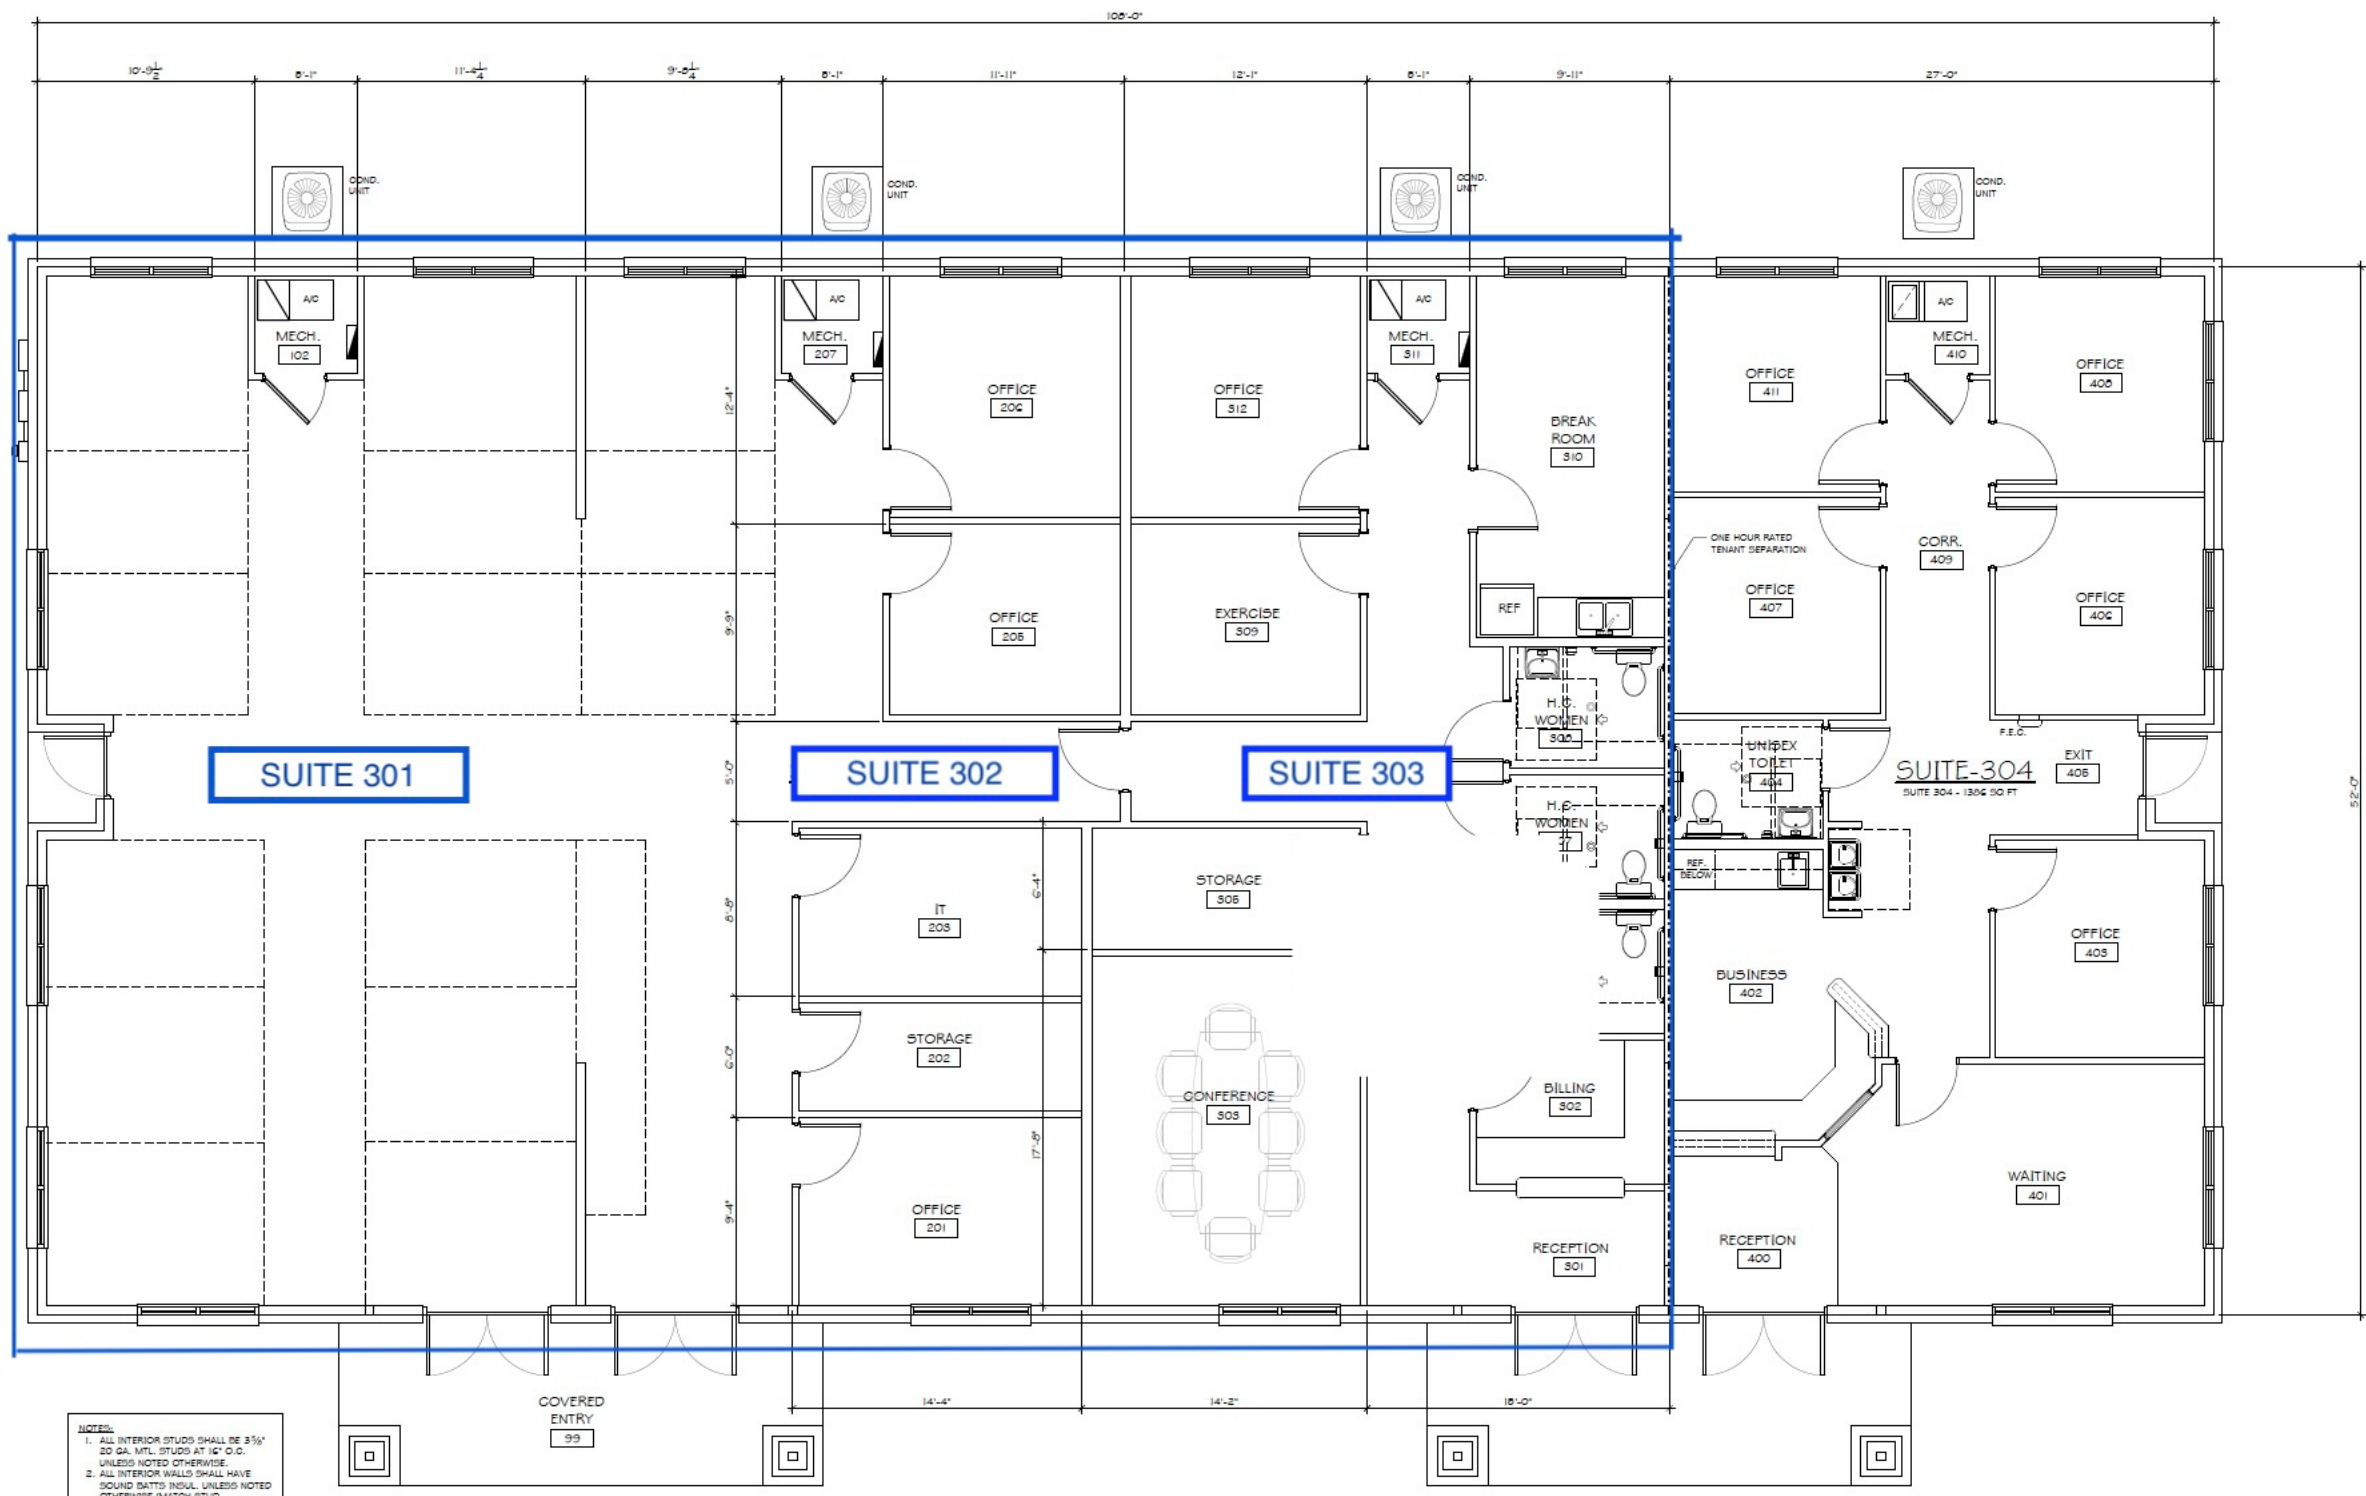

NOTES:
1. ALL INTERIOR STUDS SHALL BE 3 1/2" x 8" GA. MTL. STUDS AT 16" O.C. UNLESS NOTED OTHERWISE.
2. ALL INTERIOR WALLS SHALL HAVE SOUND BATTIS INSUL. UNLESS NOTED OTHERWISE (MATCH STUD THICKNESS).

FLOOR PLAN - SUITES 301-304
1/4" = 1'-0"
SUITE 301-303 4194 SQ. FT.
SUITE 304 1306 SQ. FT.
TOTAL 5500 SQ. FT.

INTERIOR
TENANT
DEVELOPMENT

WILLENS PROFESSIONAL
PARK BUILDING 300

JACKSONVILLE,
FLORIDA

REVISIONS	
NO	DATE

JOB NO. 153300
FILENAME 153300-TD-FP
DATE 03/04/19
DRAWN BY DWS
CHECKED BY SCM