



ISSUE DATES



DATE	REVISION
08-31-2022	ISSUE FOR REVIEW

11211 KATY FWY
 11211 KATY FREEWAY, HOUSTON, TX 77079
 SUITE 680

PROJECT:	923-11211 KATY FWY
PLLOT SCALE:	1/8" = 1'-0"
CHECKED BY:	WM
FILE NAME:	923-11211 KATY FWY
DRAWN BY:	WM

SHEET TITLE
EXISTING PLAN

SHEET NUMBER
EX-1

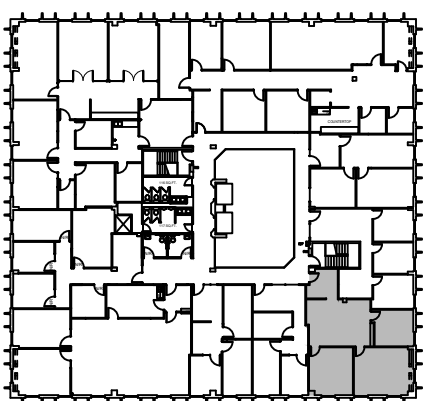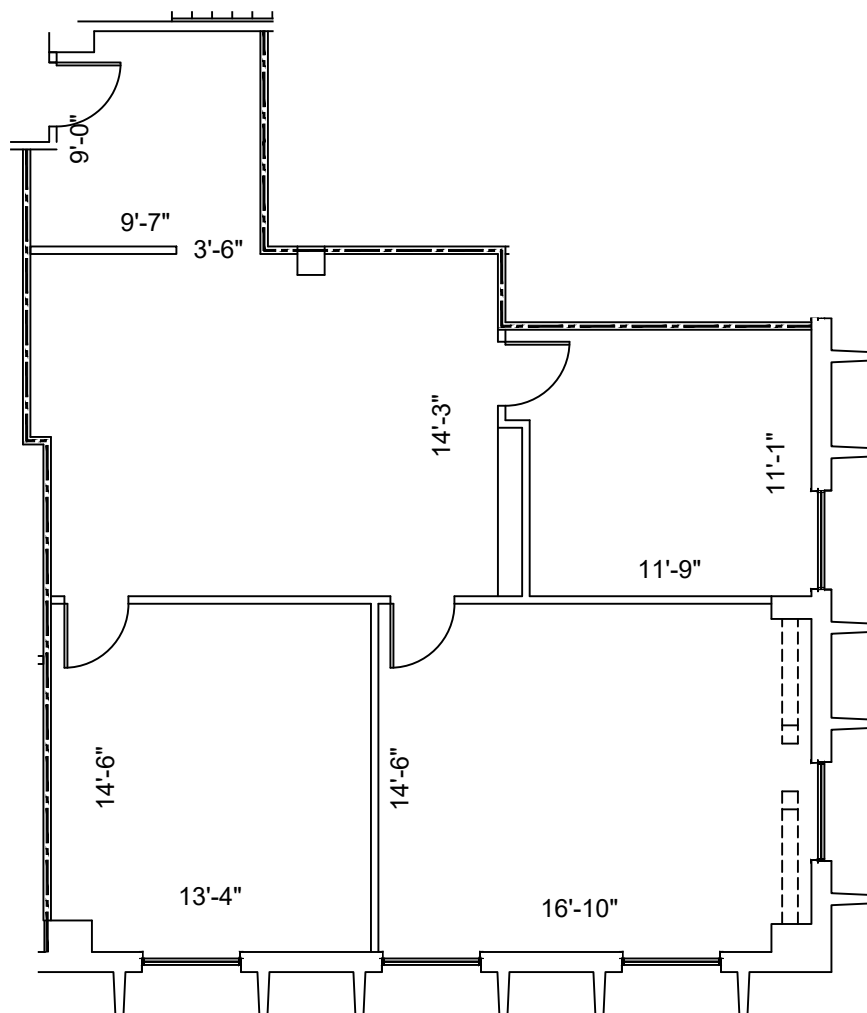

NORTH

6th FLOOR
 KEY PLAN

1 **SUITE 680**
1,059 NRA
FLOOR PLAN
 SCALE: 1/8"=1'-0"

FLOOR PLANS MAY NOT BE TO SCALE AND MAY NOT REFLECT EXISTING CONDITIONS AND SHALL NOT BE RELIED UPON AS SUCH THESE DRAWINGS ARE DESIGN INTENT AND ARE AN EXHIBIT TO THE LEASE