

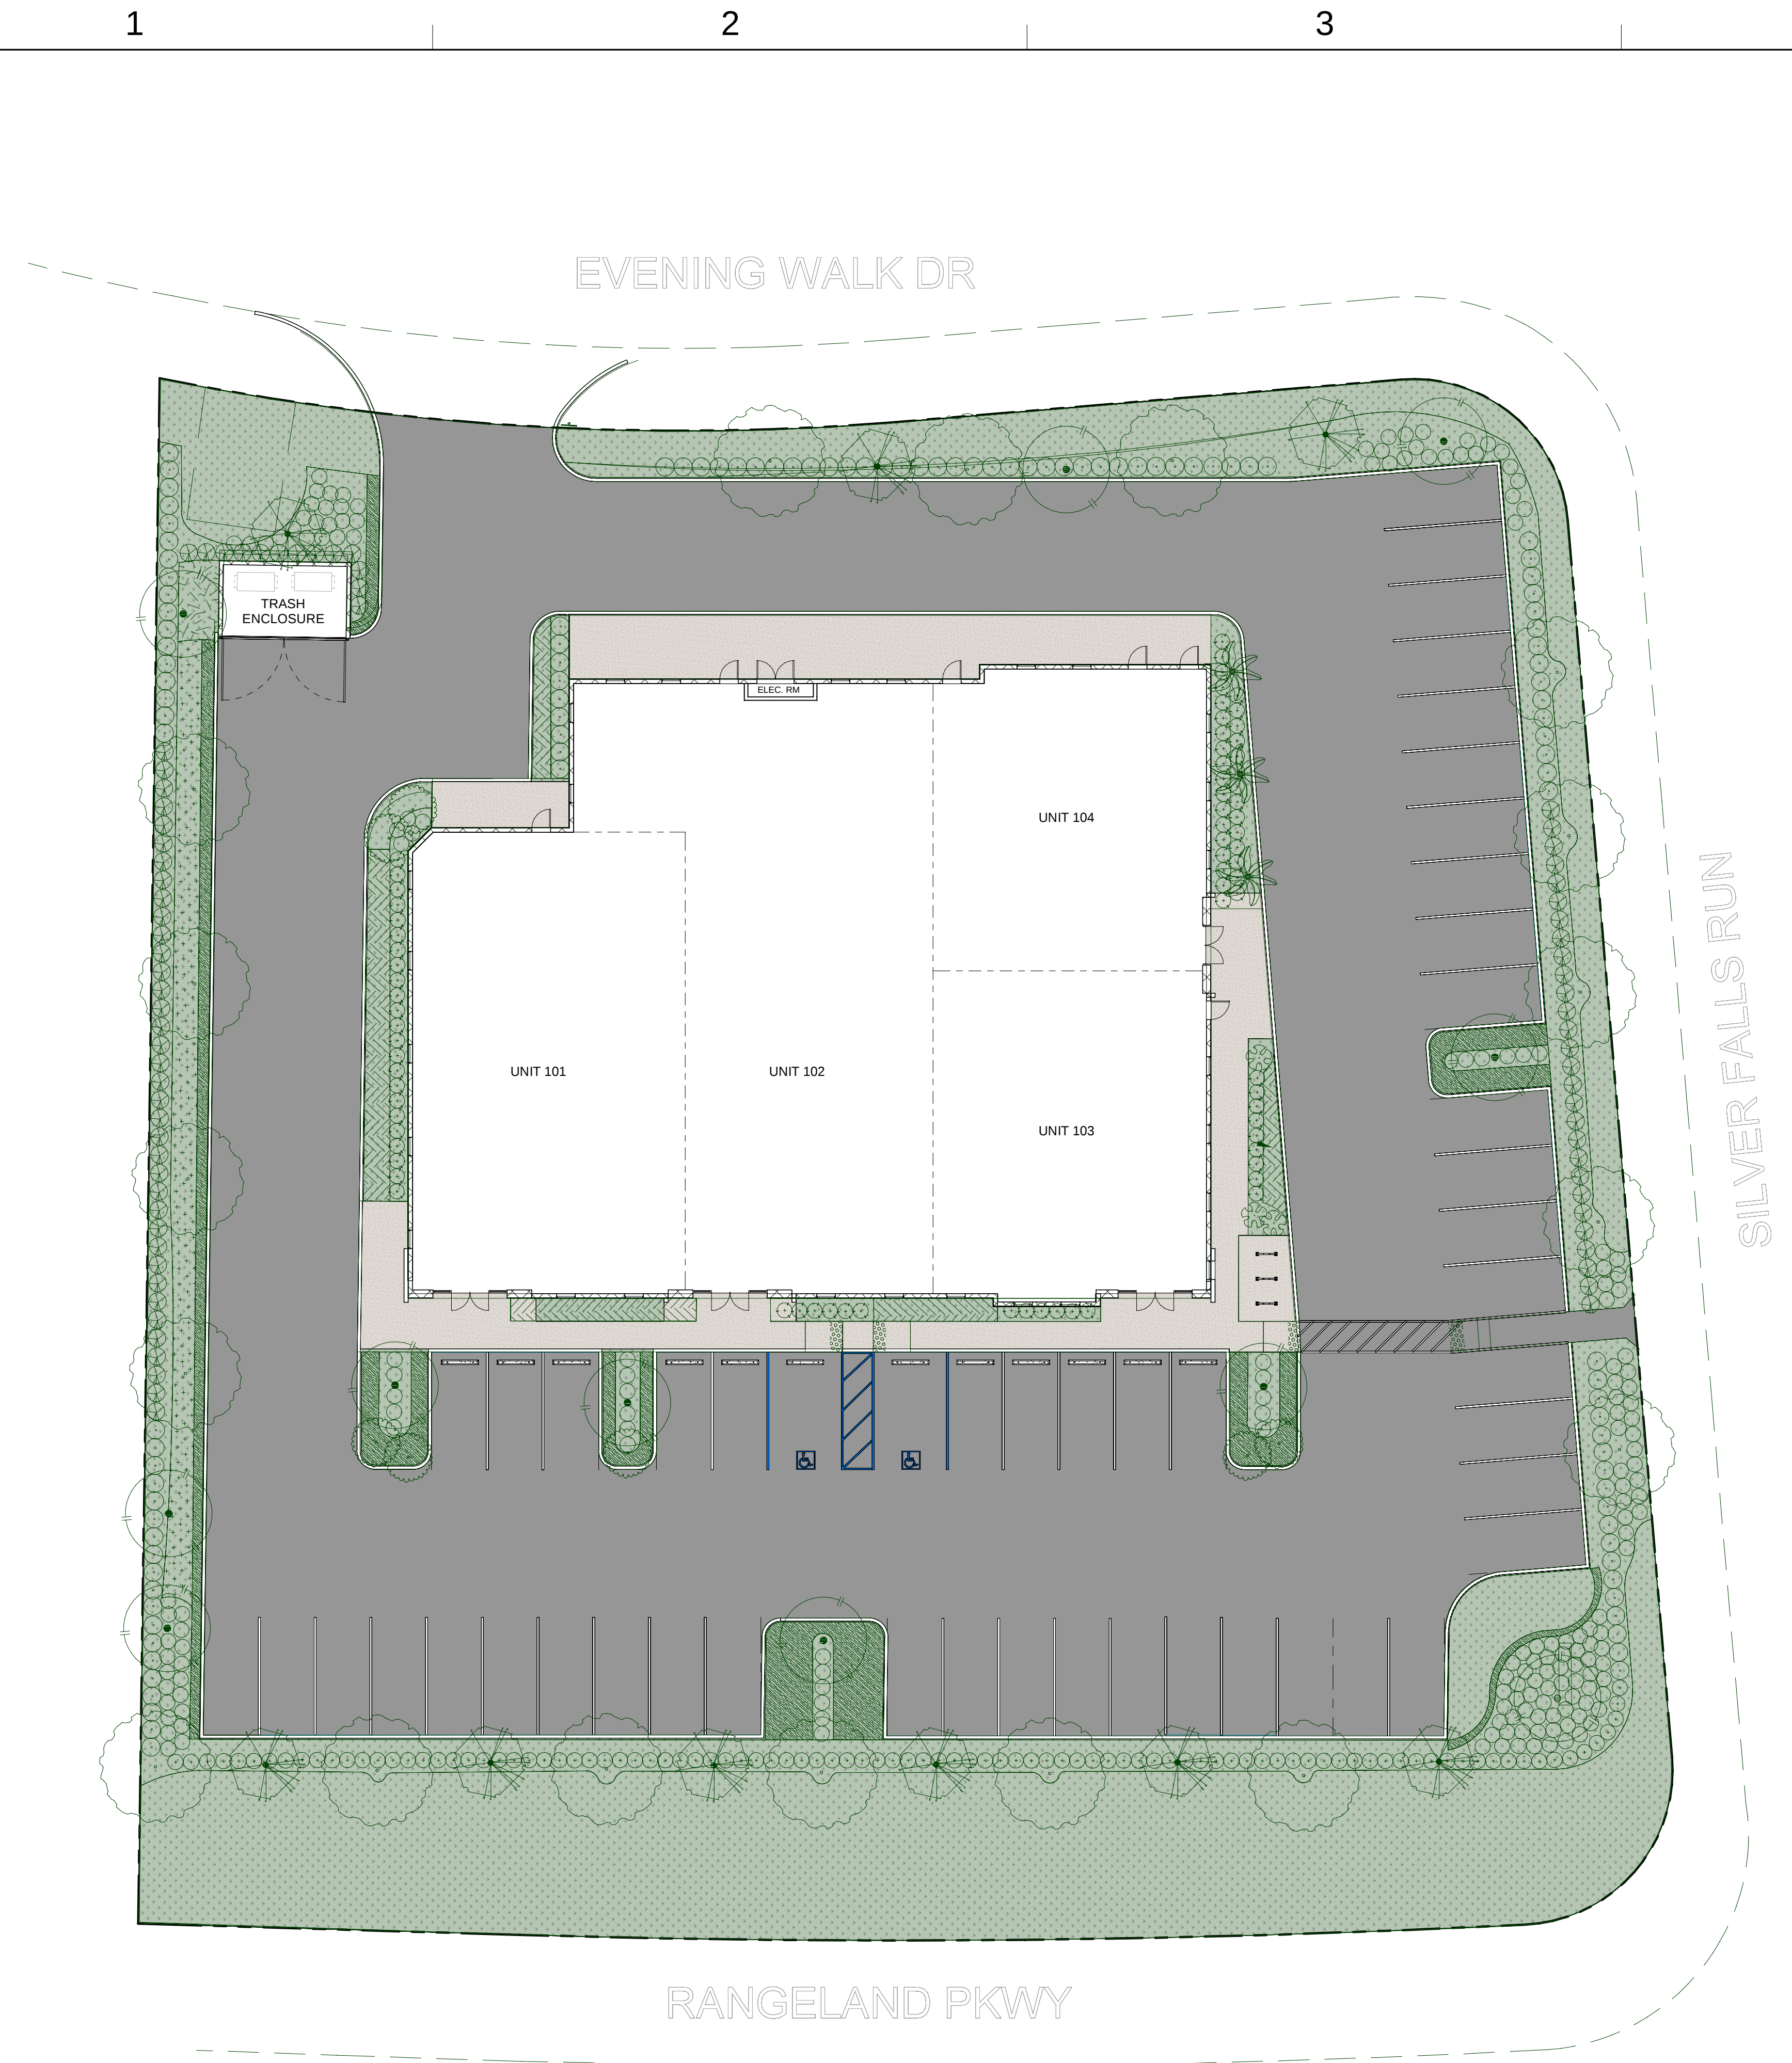


 

SITE PLAN COLOR LEGEND

- LANDSCAPE
- CONCRETE SIDEWALK
- ASPHALT PAVEMENT

1 COLOR SITE PLAN
1/16" = 1'-0"

 

APPR	
DATE	
SYM DESCRIPTION	
 COVENANT Design Build & Construction Management	
COVENANT DESIGN BUILD & CONSTRUCTION MANAGEMENT 421 N. BROOKHURST #223 ANAHEIM, CA 92801 (714) 485-6328 OFFICE INFO@CDBCM.COM	
SEAL	
AE INFO	
SATISFACTORY TO DATE	
DES	DRW
PAIDM	
BRANCH MANAGER	
CHIEF ENGINEER	
FIRE PROTECTION	
CLIENT	J&B INTERNATIONAL PROPERTIES, LLC A NEW SHELL BUILDING FOR J & B INTERNATIONAL PROPERTIES, LLC SECTION 17, TOWNSHIP 35 SOUTH, RANGE 19 EAST 11611 RANGELAND PKWY, BRADENTON, FL 34211
SCALE	AS INDICATED
EPROJECT NO.	
CONSTR. CONTR. NO.	
SHEET	1 OF 4
A100	
09/26/2025	

AREA PLAN LEGEND

-  ELEC RM (SHARED)
-  UNIT 101
-  UNIT 102
-  UNIT 103
-  UNIT 104

[illegible]

COVENANT
Design Build & Construction Management

COVENANT DESIGN BUILD &
CONSTRUCTION MANAGEMENT

421 N. BROOKHURST #223
ANAHEIM, CA 92801

(714) 485-6328 OFFICE

INFO@CDBCM.COM

SATISFACTORY TO			DATE	AE INFO
DES	DRW	CHK		
PM/DM				
BRANCH MANAGER				
CHIEF ENGINEER				
FIRE PROTECTION				

J&B INTERNATIONAL PROPERTIES, LLC


PROJECT NAME: A NEW SHELL BUILDING FOR J & B INTERNATIONAL PROPERTIES, LLC

SECTION 17, TOWNSHIP 35 SOUTH, RANGE 19 EAST 11611 RANGELAND PKWY, BRADENTON, FL 34211

FLOOR PLAN

SCALE:	AS INDICATED		
PROJECT NO.:			
CONSTR. CONTR. NO.			
SHEET	2	OF	4

A101
09/26/2025

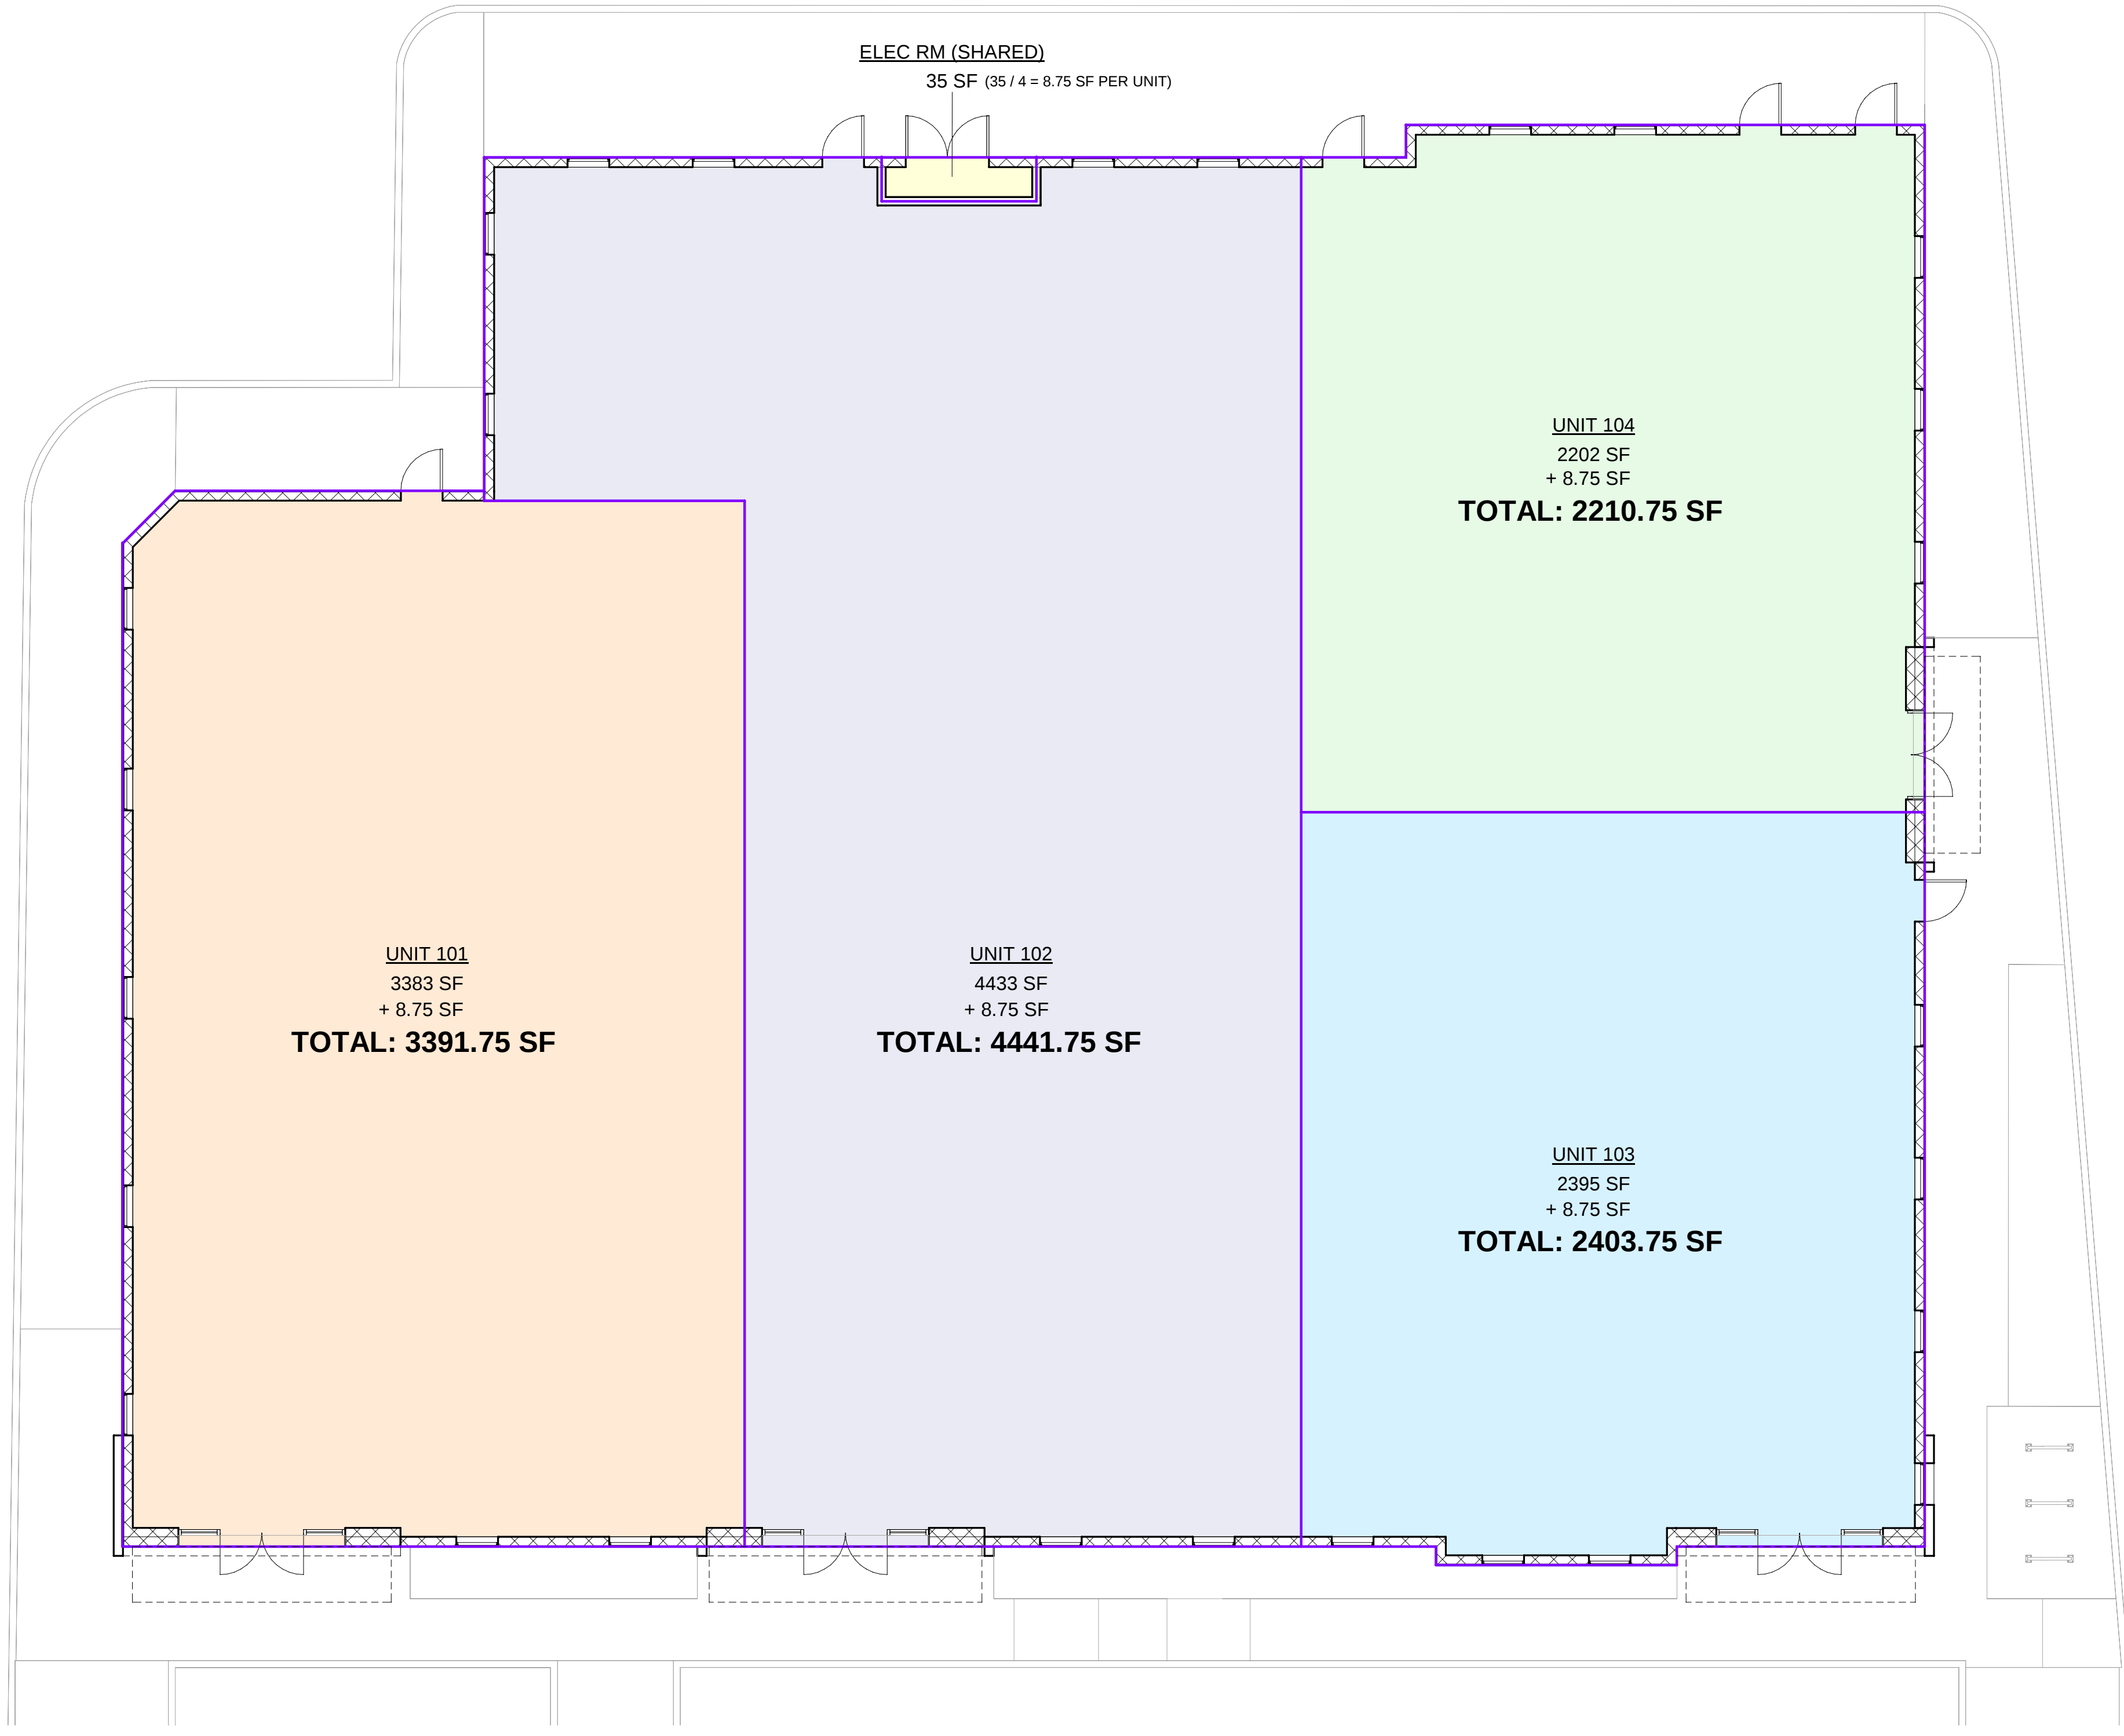

1	1ST FLOOR
	1/8" = 1'-0"

