



LEGEND	
EXISTING PARTITIONS	---
NEW PARTITIONS	---
EXISTING DOOR	---
NEW DOOR	---
RELOCATED DOOR	---
NEW RELOCATED DOOR	---


ISSUE DATES	
1	09-26-19 LEASING REVIEW

WILLOWBROOK  
 7915 FM 1960 HOUSTON, TX 77070  
 SUITE 203


PROJECT:	928-WILLOWBROOK
PLLOT SCALE:	1/8" = 1'-0"
CHECKED BY:	WM
FILE NAME:	928-WILLOWBROOK
DRAWN BY:	WM

SHEET TITLE  
 EXISTING FLOOR PLAN

SHEET NUMBER  
 EX-1

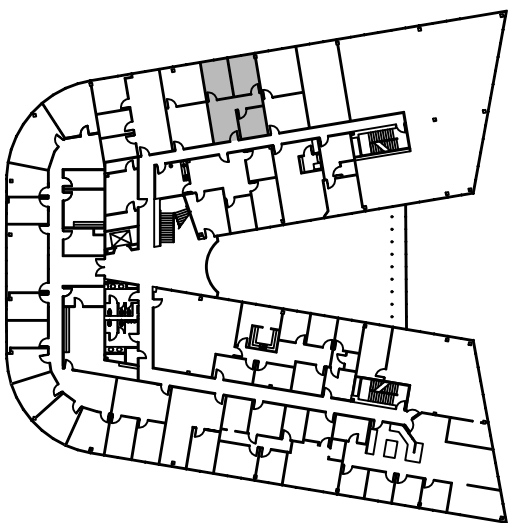

2ND FLOOR  
 KEY PLAN

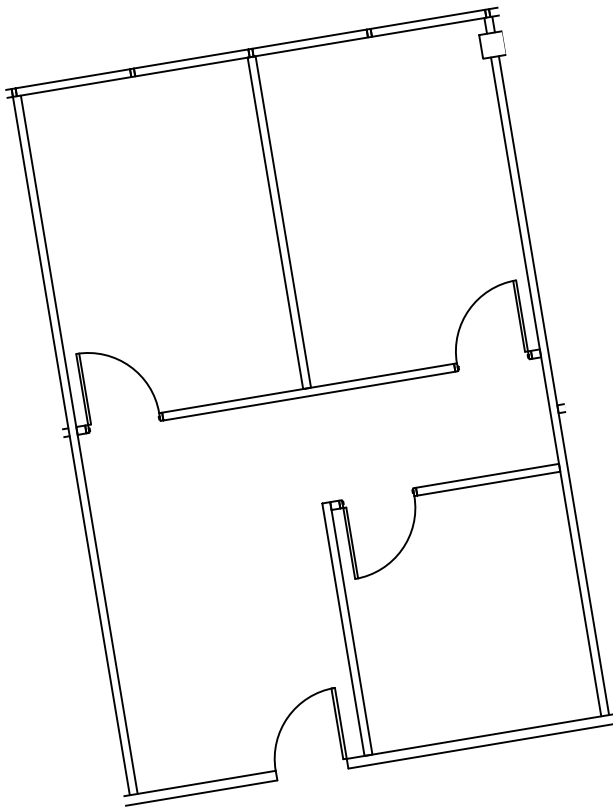

# SUITE 203 679 NRA

**1** FLOOR PLAN  
 SCALE: 1/8"=1'-0"

FLOOR PLANS MAY NOT BE TO SCALE AND MAY NOT REFLECT EXISTING CONDITIONS AND SHALL NOT BE RELIED UPON AS SUCH THESE DRAWINGS ARE DESIGN INTENT AND ARE AN EXHIBIT TO THE LEASE