



J.D. ALLEN & ASSOCIATES, INC.
DESIGN, DEVELOPMENT &
GENERAL CONTRACTING
3030 N. Henderson Open Blvd., B. Unit 200
Naples, FL 34104
P. 239.431.4400
F. 239.431.4377
jallen@jpalassociates.com

REV.	DESCRIPTION

THIS DRAWING AND OTHER RELATED DOCUMENTS ARE INSTRUMENTS OF J.D. ALLEN & ASSOCIATES, INC. FOR USE SOLELY WITH RESPECT TO THIS PROJECT AND UNLESS OTHERWISE PROVIDED, THE DESIGNER SHALL BE DEEMED THE AUTHOR OF THESE DOCUMENTS AND SHALL RETAIN ALL COMMON LAW, STATUTORY AND OTHER RESERVED RIGHTS, INCLUDING THE COPYRIGHT.

THE OWNER OR CONTRACTOR SHALL BE FULLY RESPONSIBLE FOR THE COMPLETION OF THIS PROJECT AND THE FOLLOWING IS A SUMMARY OF THE PROJECT. THE PROJECT IS A TENANT BUILD-OUT TO: DR ALPER - NAPLES RHEUMATOLOGY - UNIT 201 VANDERBILT PROFESSIONAL CENTER - 2340 VANDERBILT BEACH RD, NAPLES, FL 34109

PROJ. NAME	TENANT BUILD-OUT TO: DR ALPER - NAPLES RHEUMATOLOGY - UNIT 201 VANDERBILT PROFESSIONAL CENTER - 2340 VANDERBILT BEACH RD, NAPLES, FL 34109
DATE	MARCH 31, 2022
DESCRIPTION	NEW FLOOR PLAN

ARCHITECT
GENE CRAVILLON

3992 REFLECTION COURT
NAPLES, FL 34109
PHONE / FAX: 239.591.8814

GENE CRAVILLON
AR93288

I CERTIFY THAT THESE PLANS AND SPECIFICATIONS CONFORM TO LOCAL, STATE AND FEDERAL REQUIREMENTS.

WALL LEGEND	
1 HOUR FIRE RATED WALL	STANDARD
2 HOUR FIRE RATED WALL	STANDARD
NEW 1/2" METAL STUD	STANDARD
NEW WALKER WALL	STANDARD

LEGEND

1 HOUR FIRE RATED WALL


2 HOUR FIRE RATED WALL

FIRE EXTINGUISHER

EXIT

EXIT TRAVEL DISTANCE

NEW FLOOR PLAN
SCALE: 1/4" = 1'-0"

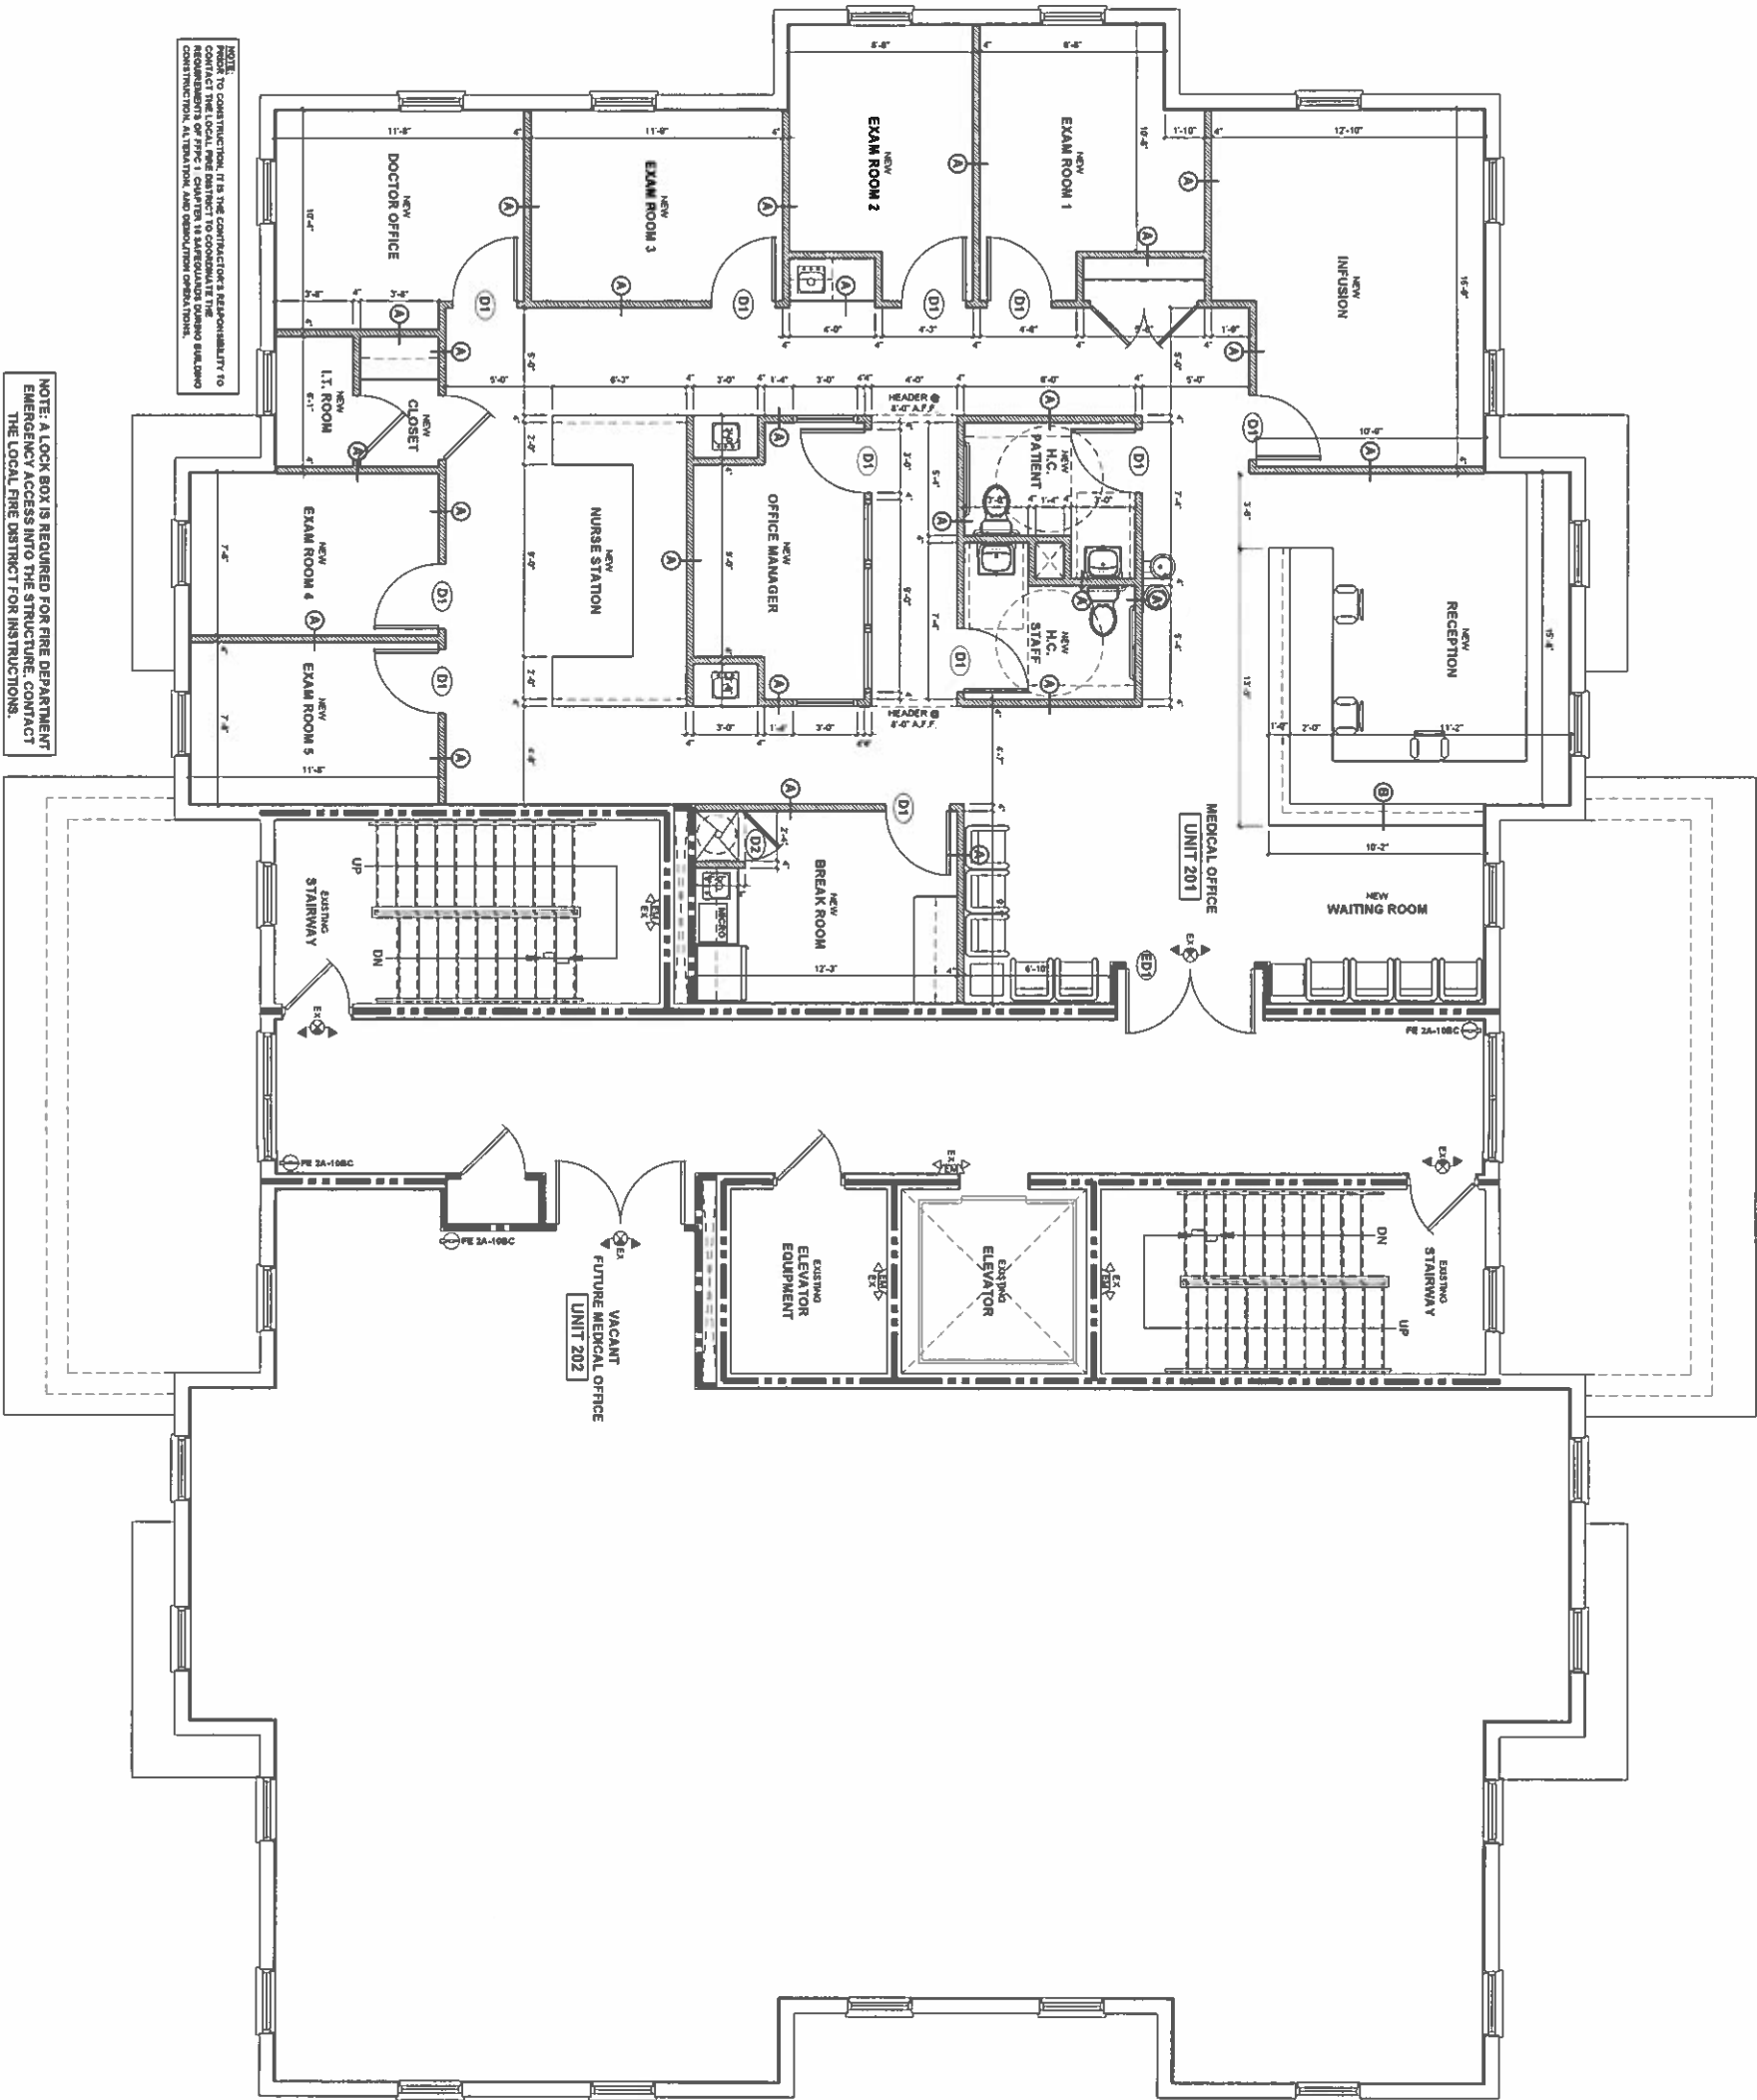

NOTE: TO CONSTRUCTION, IT IS THE CONTRACTOR'S RESPONSIBILITY TO VERIFY THE EXISTING CONDITIONS OF THE BUILDING AND TO OBTAIN ALL NECESSARY PERMITS AND APPROVALS FROM THE LOCAL FIRE DISTRICT FOR INSURANCE.

NOTE: A LOCK BOX IS REQUIRED FOR FIRE DEPARTMENT EMERGENCY ACCESS INTO THE STRUCTURE. CONTACT THE LOCAL FIRE DISTRICT FOR INSTRUCTIONS.