




STANTON H. ESPINOSA
 ARCHITECTS
 STANTON W. ESPINOSA
 3202 E. 21ST. ST. SUITE 200
 TULSA, OK 74114
 (918) 236-3990
 WWW.SSEARCHITECTS.COM

ISSUED FOR REVIEW ONLY

BRIDGE POINTE
 JENKS, OKLAHOMA

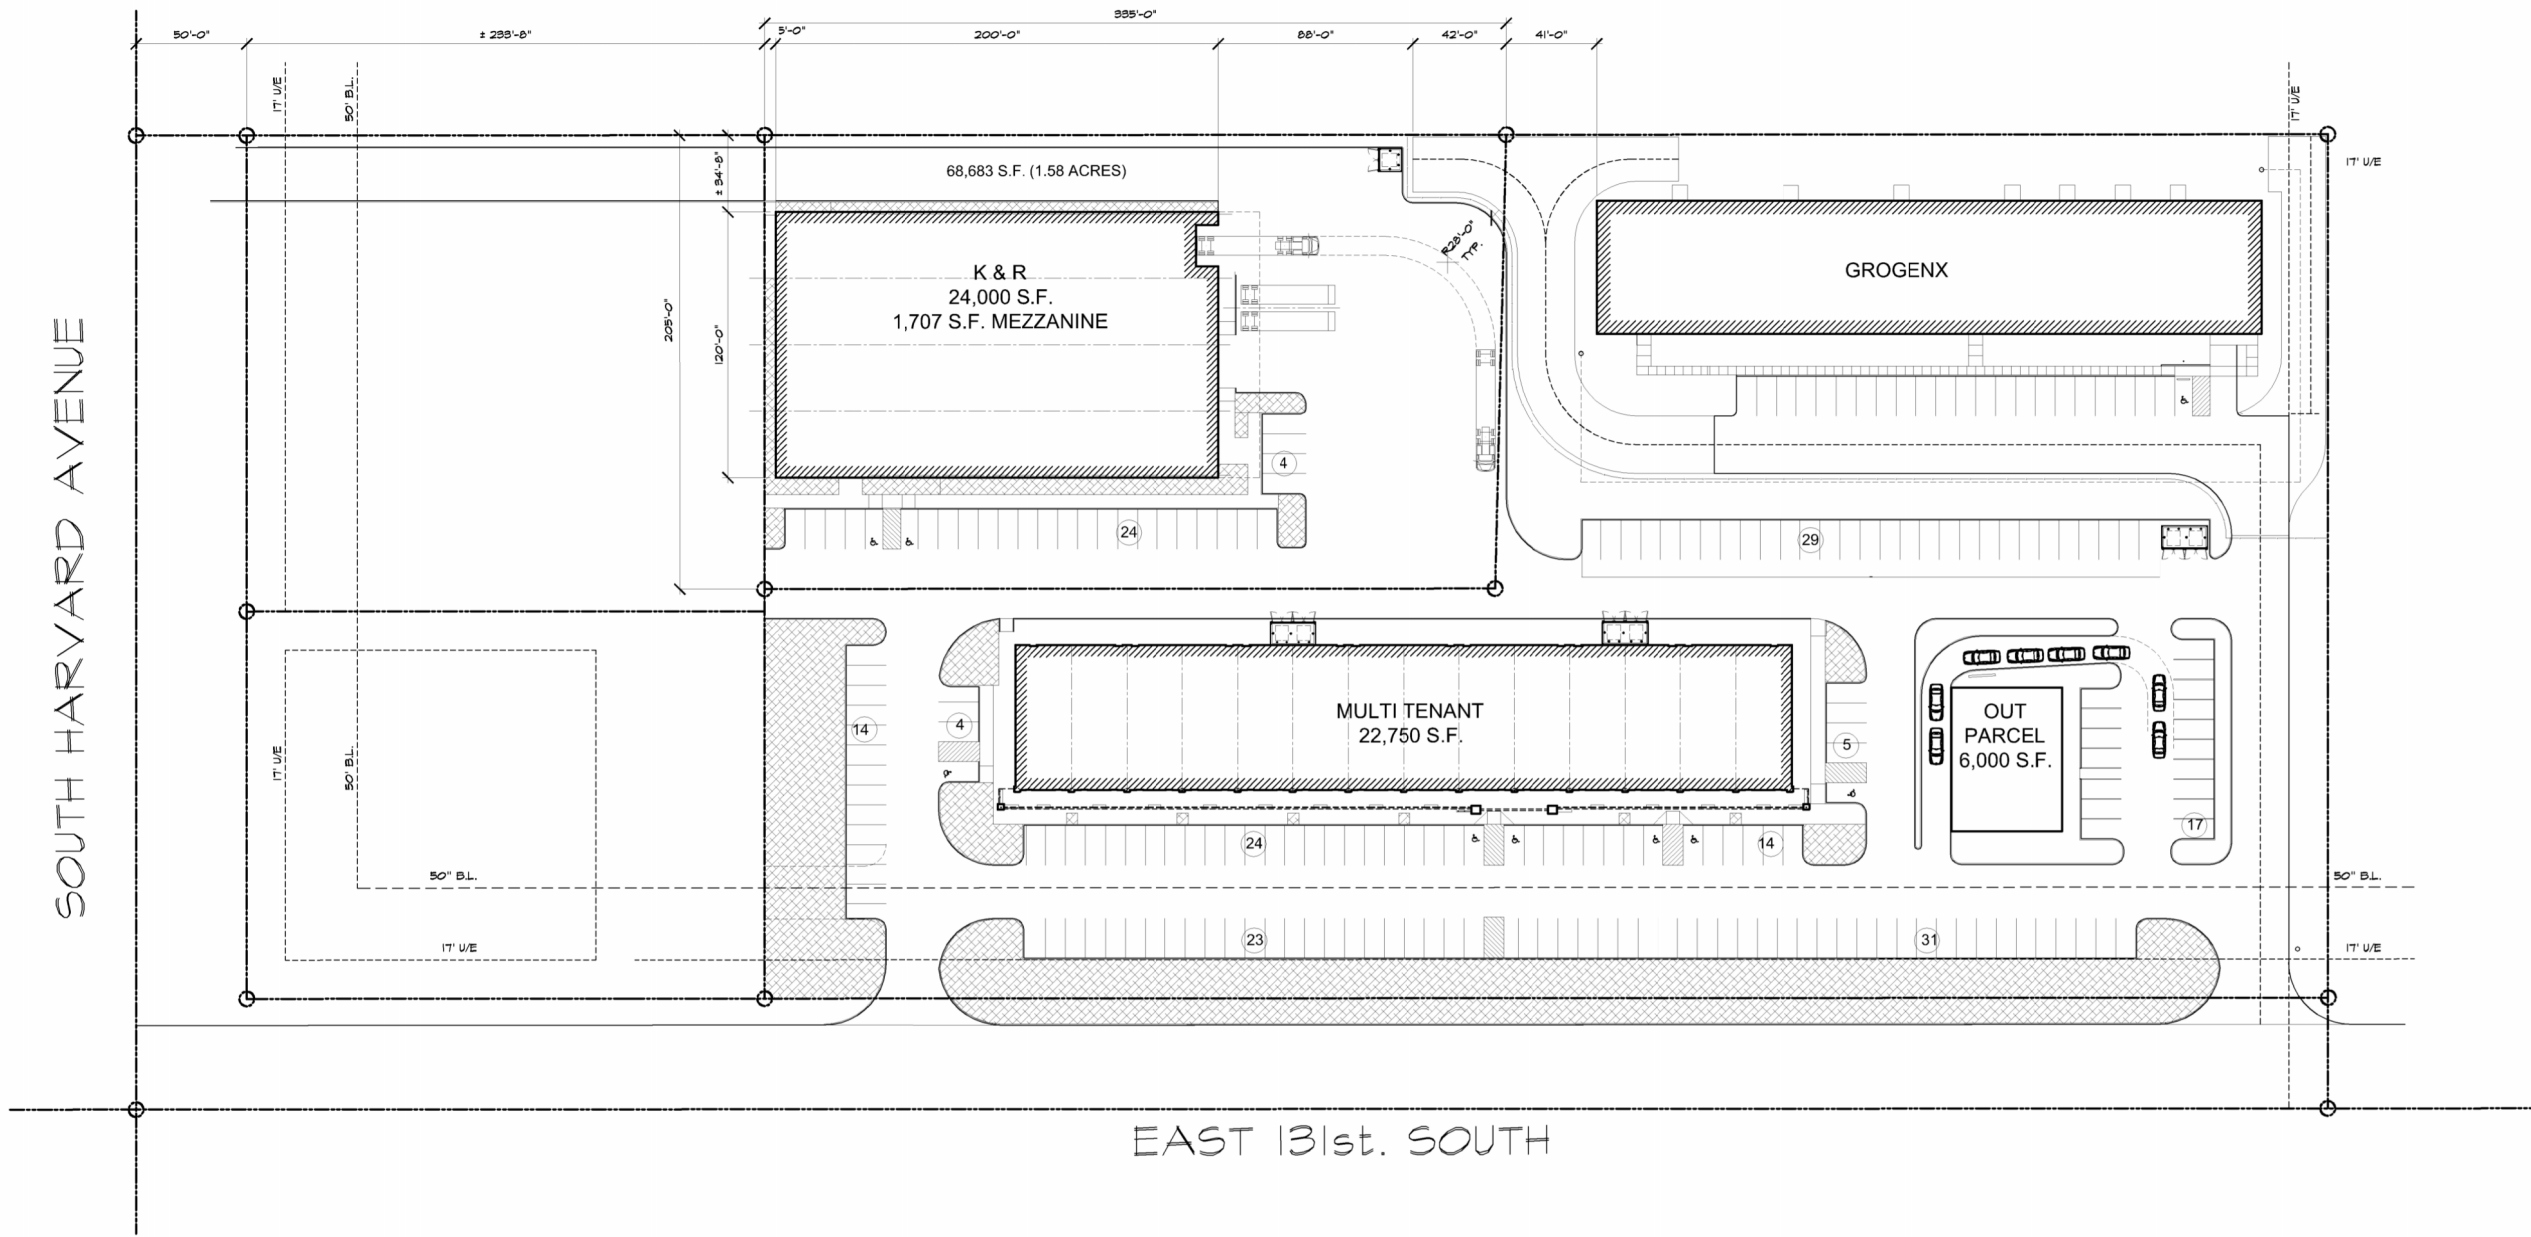

BRIDGEPOINT DEVELOPMENT SITE PLAN
 1" = 40'-0"




DATE		
12.15.2023		
REVISIONS:		
NO.	REVISIONS:	DATE:
PROJECT NUMBER		
2022.023		
DRAWN BY		
JTS		
CHECKED BY		
JTS		
DRAWING TITLE		
ARCHITECTURAL SITE PLAN		
SHEET NUMBER		

AS1.01
 OF




STANTON W. ESPINOSA
 3202 E. 21ST. ST. SUITE 200
 TULSA, OK 74114
 (918) 236-3990
 WWW.SWEARCHITECTS.COM

ISSUED FOR REVIEW ONLY

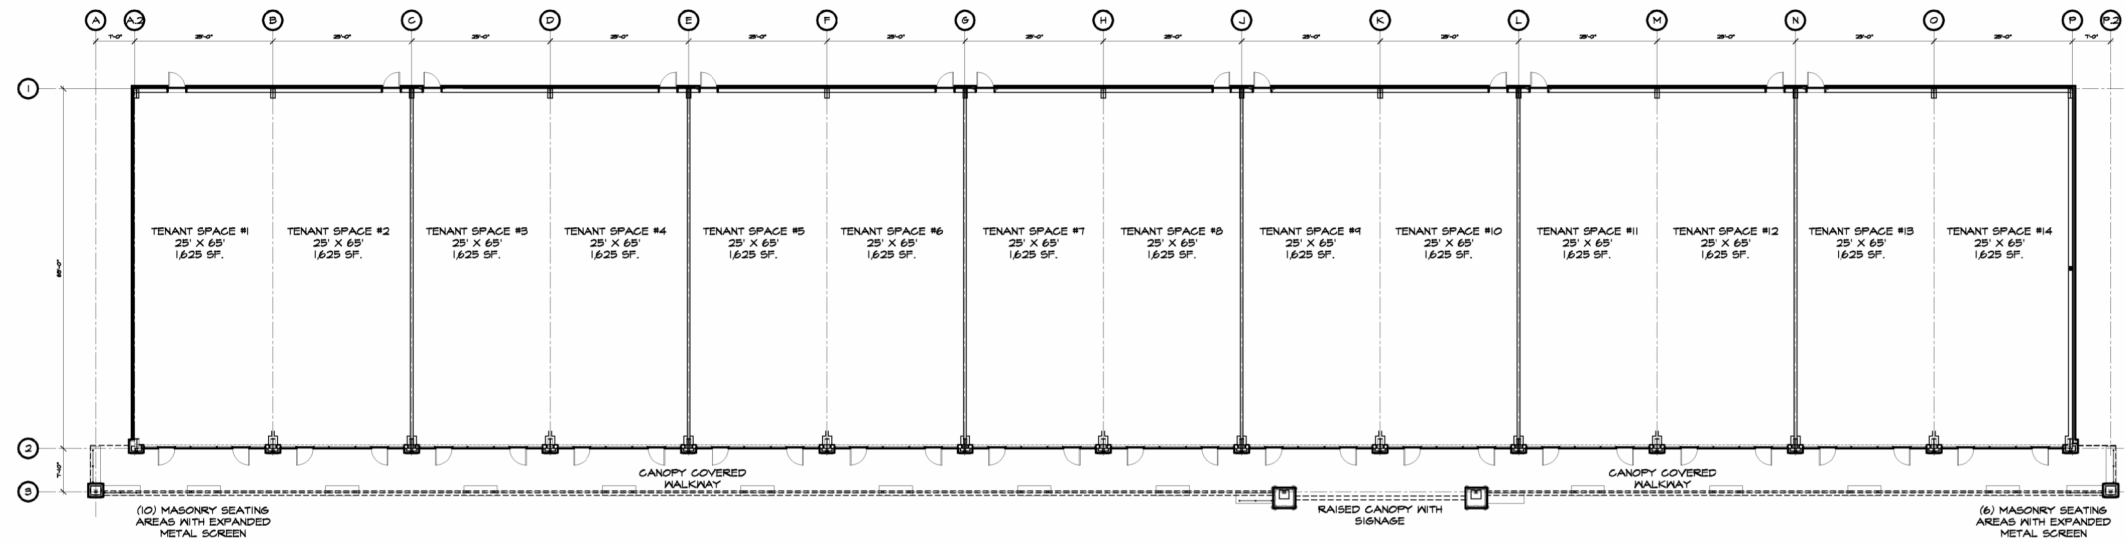

BRIDGEPOINTE FLOOR PLAN
 1/16" = 1'-0" NORTH

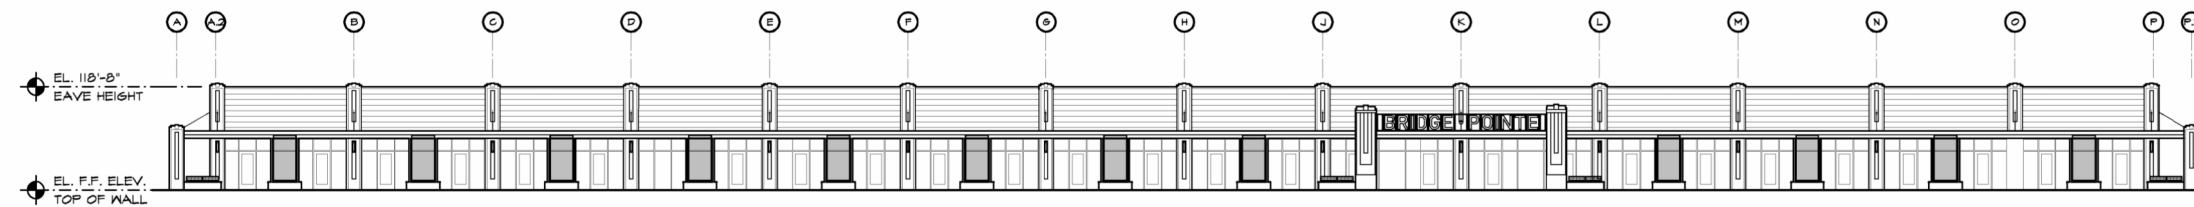

BRIDGEPOINTE FRONT ELEVATION
 1/16" = 1'-0"

BRIDGE POINTE
 JENKS, OKLAHOMA


DATE		
12.15.2023		
REVISIONS:		
NO.	REVISIONS:	DATE:
PROJECT NUMBER		
2022.023		
DRAWN BY		
JTS		
CHECKED BY		
JTS		
DRAWING TITLE		
BRIDGEPOINTE FLOOR PLAN AND FRONT ELEVATION		
SHEET NUMBER		

A1.01
 OF




STANTON H. ESPINOSA
 ARCHITECTS
 STANTON W. ESPINOSA
 3202 E. 21ST. ST. SUITE 200
 TULSA, OK 74114
 (918) 236-3990
 WWW.SWEARCHITECTS.COM


ISSUED FOR REVIEW ONLY

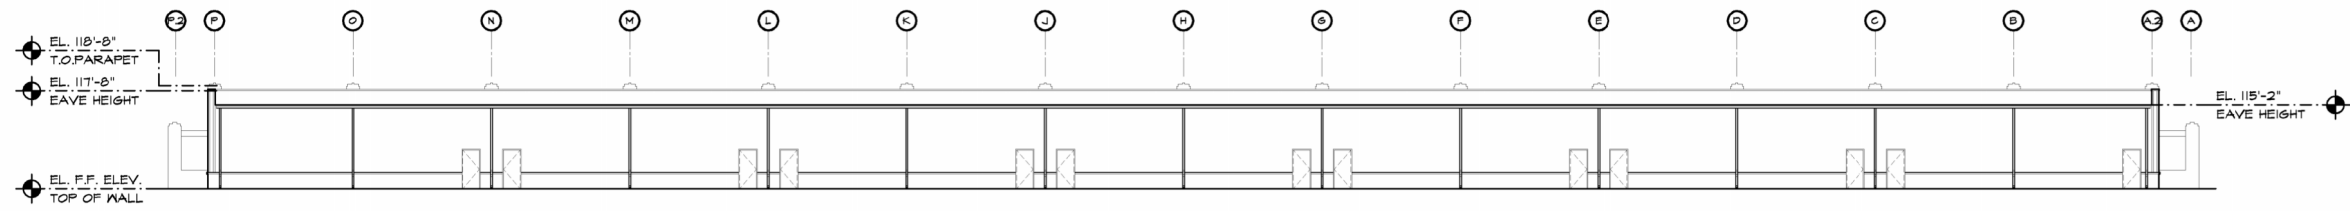

1 BRIDGEPOINTE REAR ELEVATION
 1/16" = 1'-0"

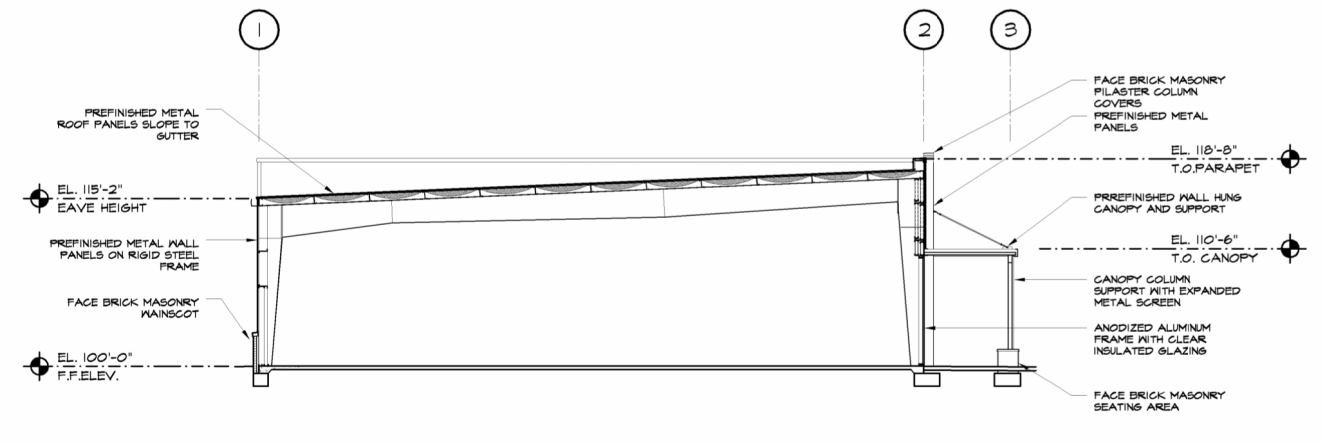

2 BRIDGEPOINTE BUILDING SECTION
 1/8" = 1'-0"

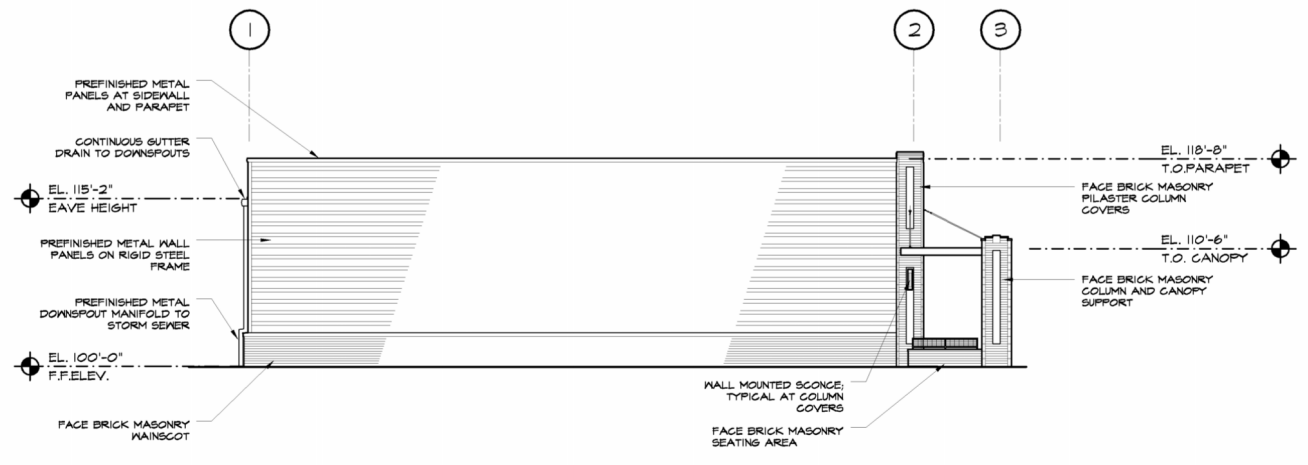

3 BRIDGEPOINTE SIDE ELEVATION
 1/8" = 1'-0"

BRIDGE POINTE
 JENKS, OKLAHOMA

DATE
 12.15.2023

REVISIONS:		
NO.	REVISIONS:	DATE:

PROJECT NUMBER
 2022.023

DRAWN BY
 JTS

CHECKED BY
 JTS

DRAWING TITLE
 BUILDING ELEVATIONS
 AND SECTION

SHEET NUMBER

A1.02
 OF