
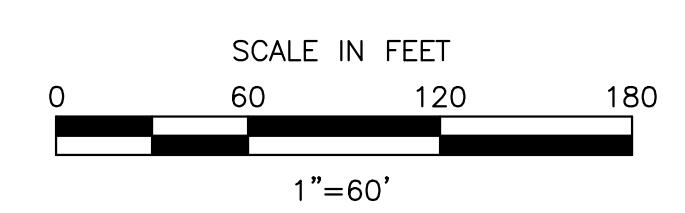


 BASIS OF BEARING:

 OHIO STATE PLANE COORDINATES

 NAD 83, OHIO SOUTH ZONE

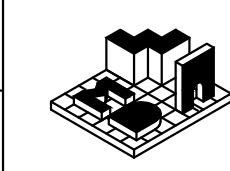

REVISIONS	#	9354 MT ORAB PIKE	
		Sanitary Sewer Extension	
		CLIENT CODE: Zawacki	SHEET TITLE: PROP. SITE PLAN & SPLIT
		DATE: ZAWACKI/01/23/2024	SHEET NO. 2/7
		SCALE: AS NOTED	 M.D. WALKER & ASSOCIATES LAND SURVEYING & MAPPING CIVIL & STRUCTURAL ENGINEERING (513)284-3232 mark@surveywalker.com 6809 Main Street #1064 Cincinnati, OH 45244
		FILE NAME: 2 PROP. SITE PLAN & SPLIT.dwg	
		FILE PATH: 2023 Projects\Zawacki_Brian\Georgetown Site\CAD\Sheets	