
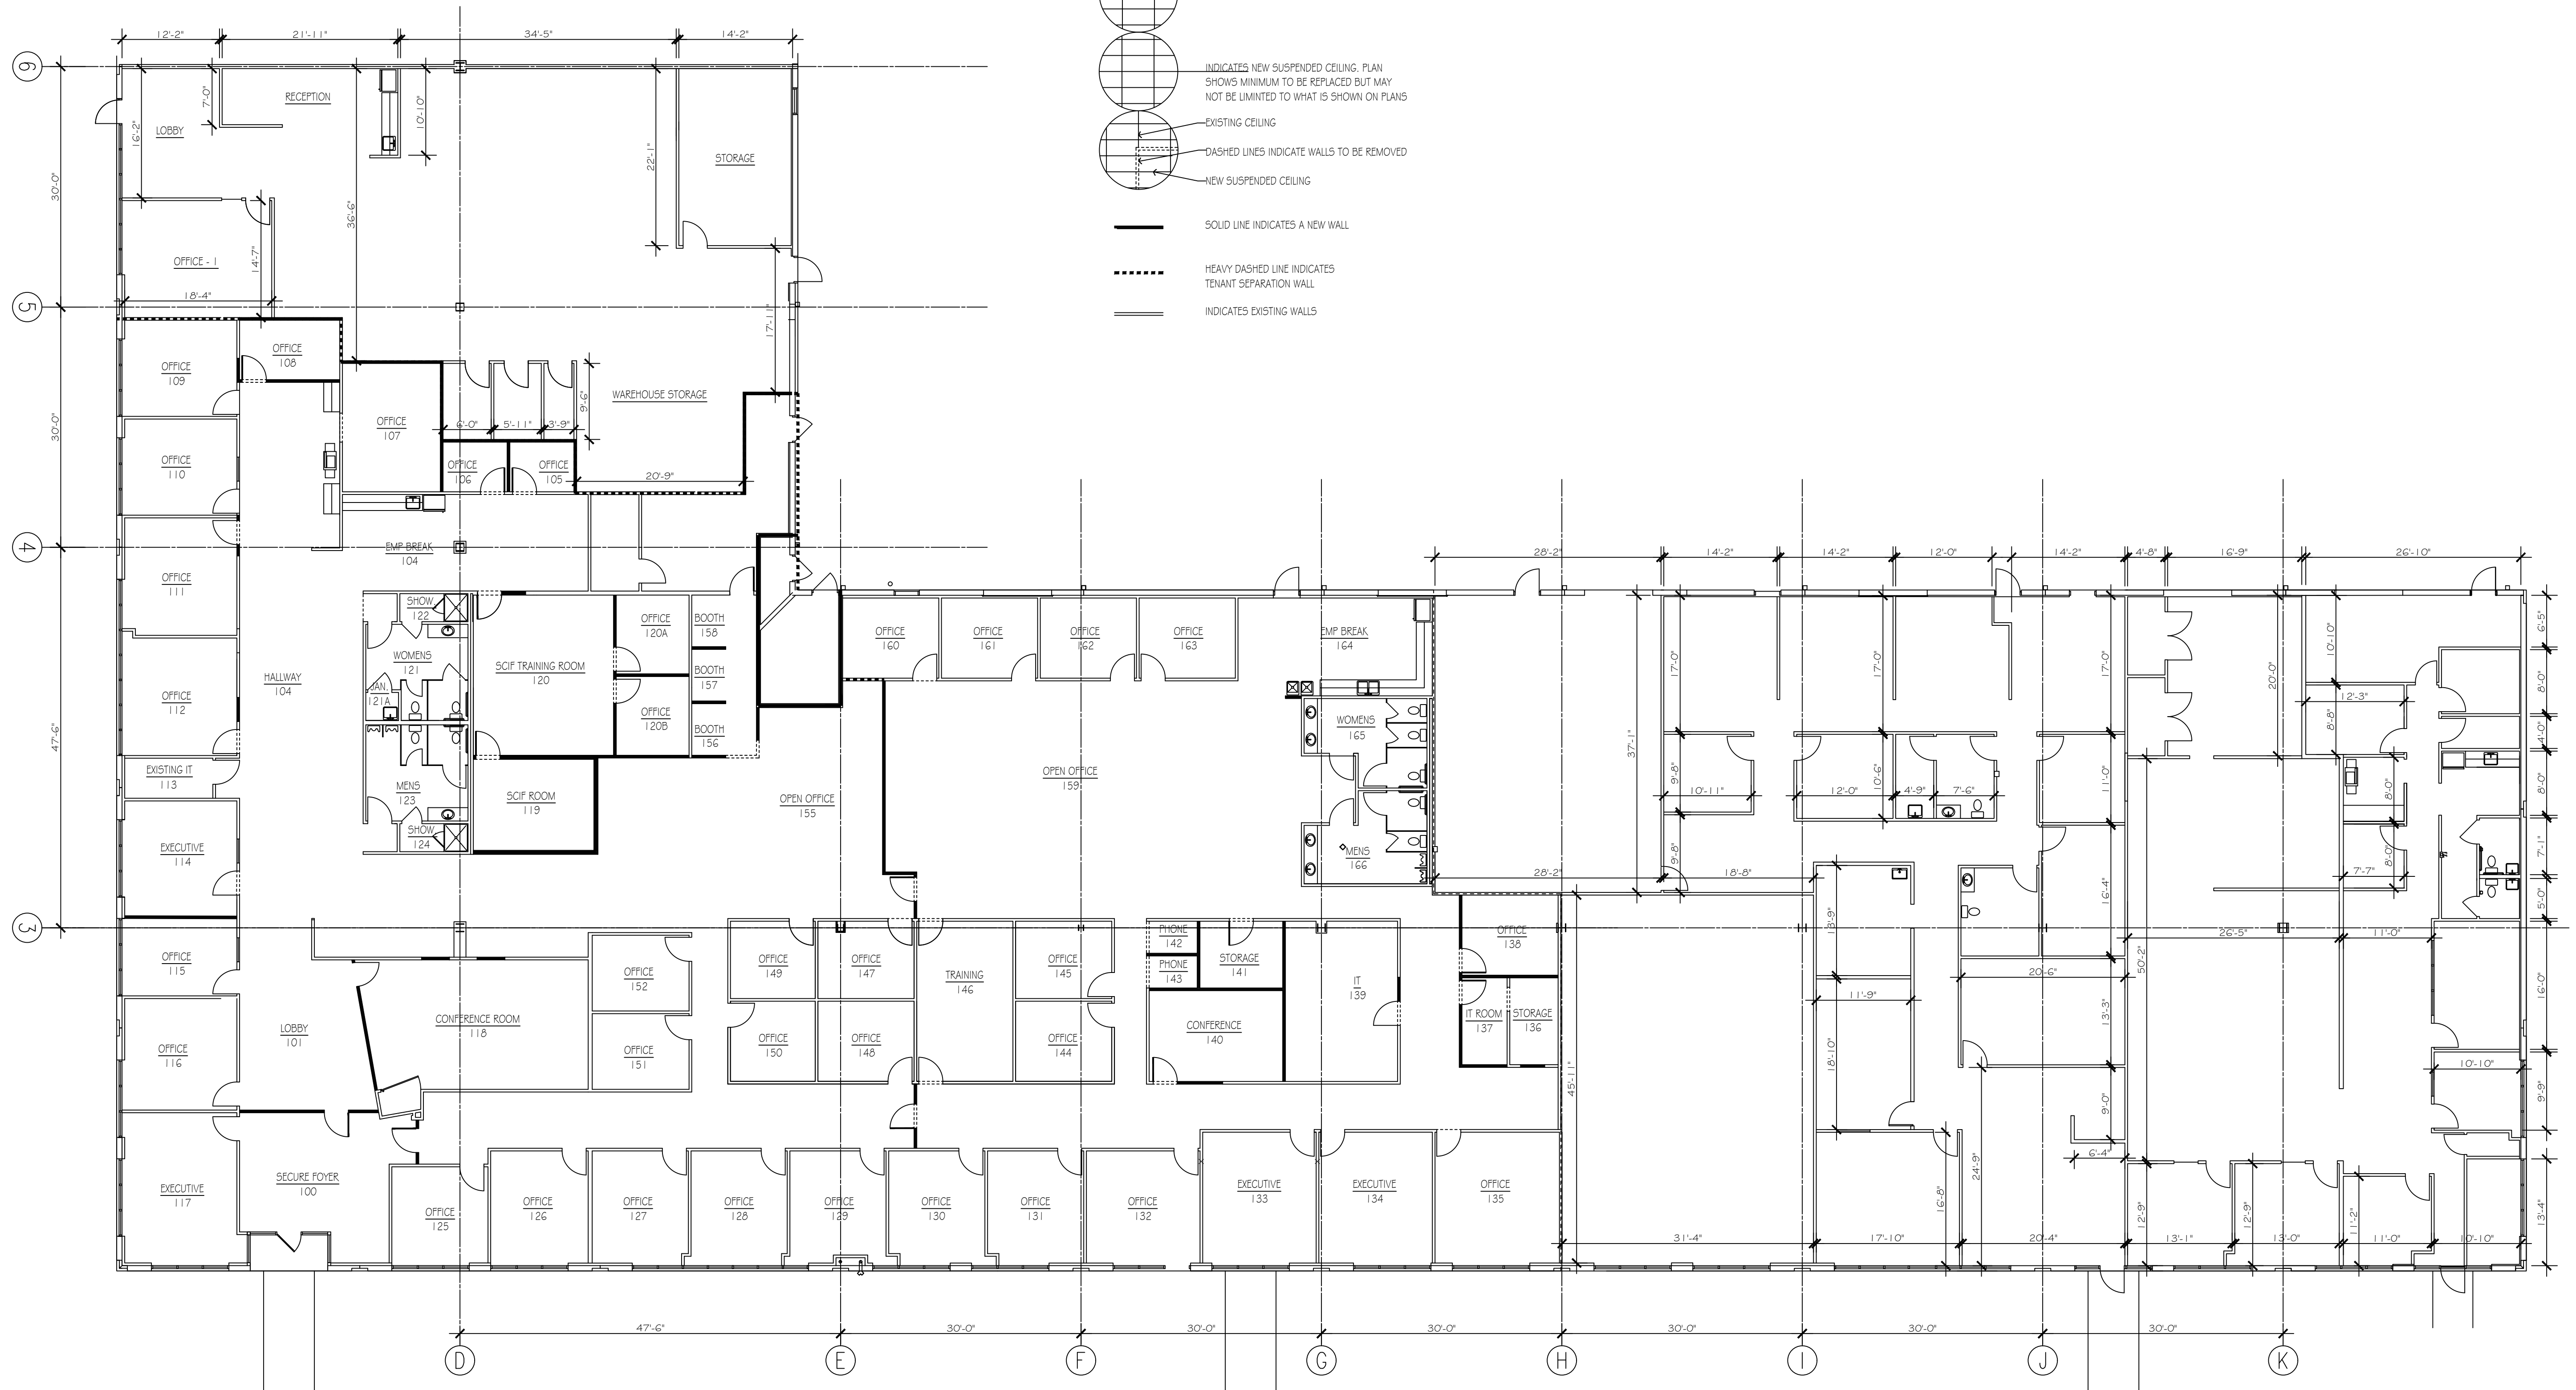


LEGEND TO SYMBOLS

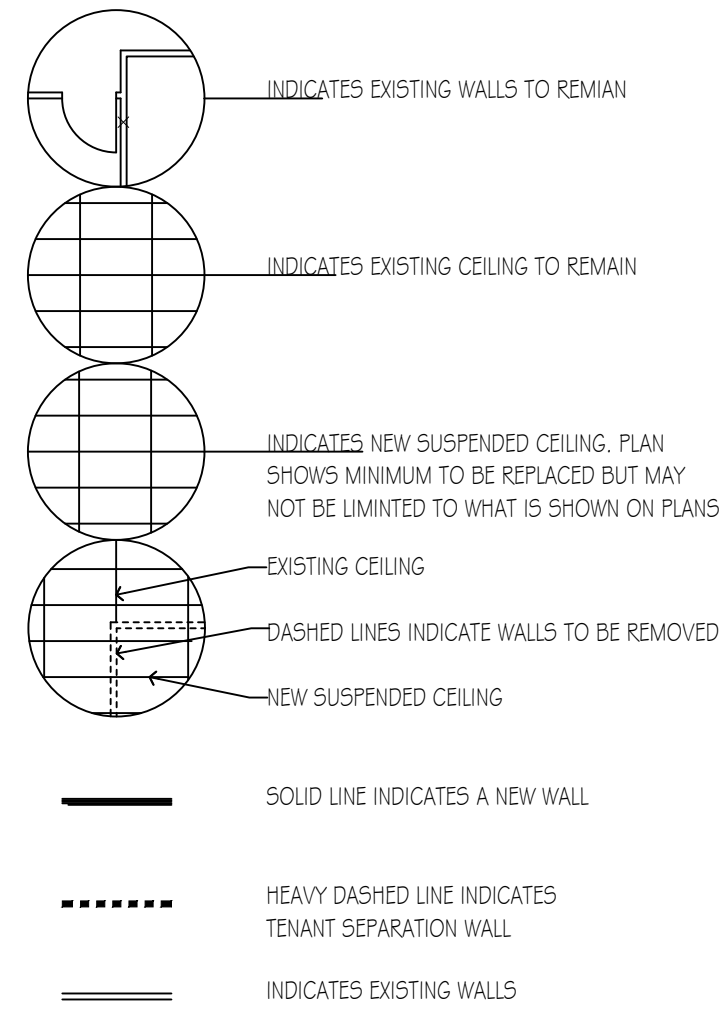

FLOOR PLAN

Date : 17 - 07 - 2026

Scale : 3/32" = 1' 0"

Sheet Size : 34" x 22"

Floorplans are approximate and for marketing purposes only