


**Coulter
Jewell
Thames** RA

111 West Main Street
Durham, N.C. 27701
p 919.688.0368
f 919.688.5646
www.cjtpa.com


NC BOARD OF EXAMINERS FOR
ENGINEERS AND SURVEYORS
LIC # C-1209
NC BOARD OF LANDSCAPE
ARCHITECTS LIC # C-104

site data

PARKING: 216 SPACES
BUILDING COVERAGE
EXISTING: 25,665 SF
PROPOSED ADDITIONS: 39,940 SF
TOTAL: 65,605 SF

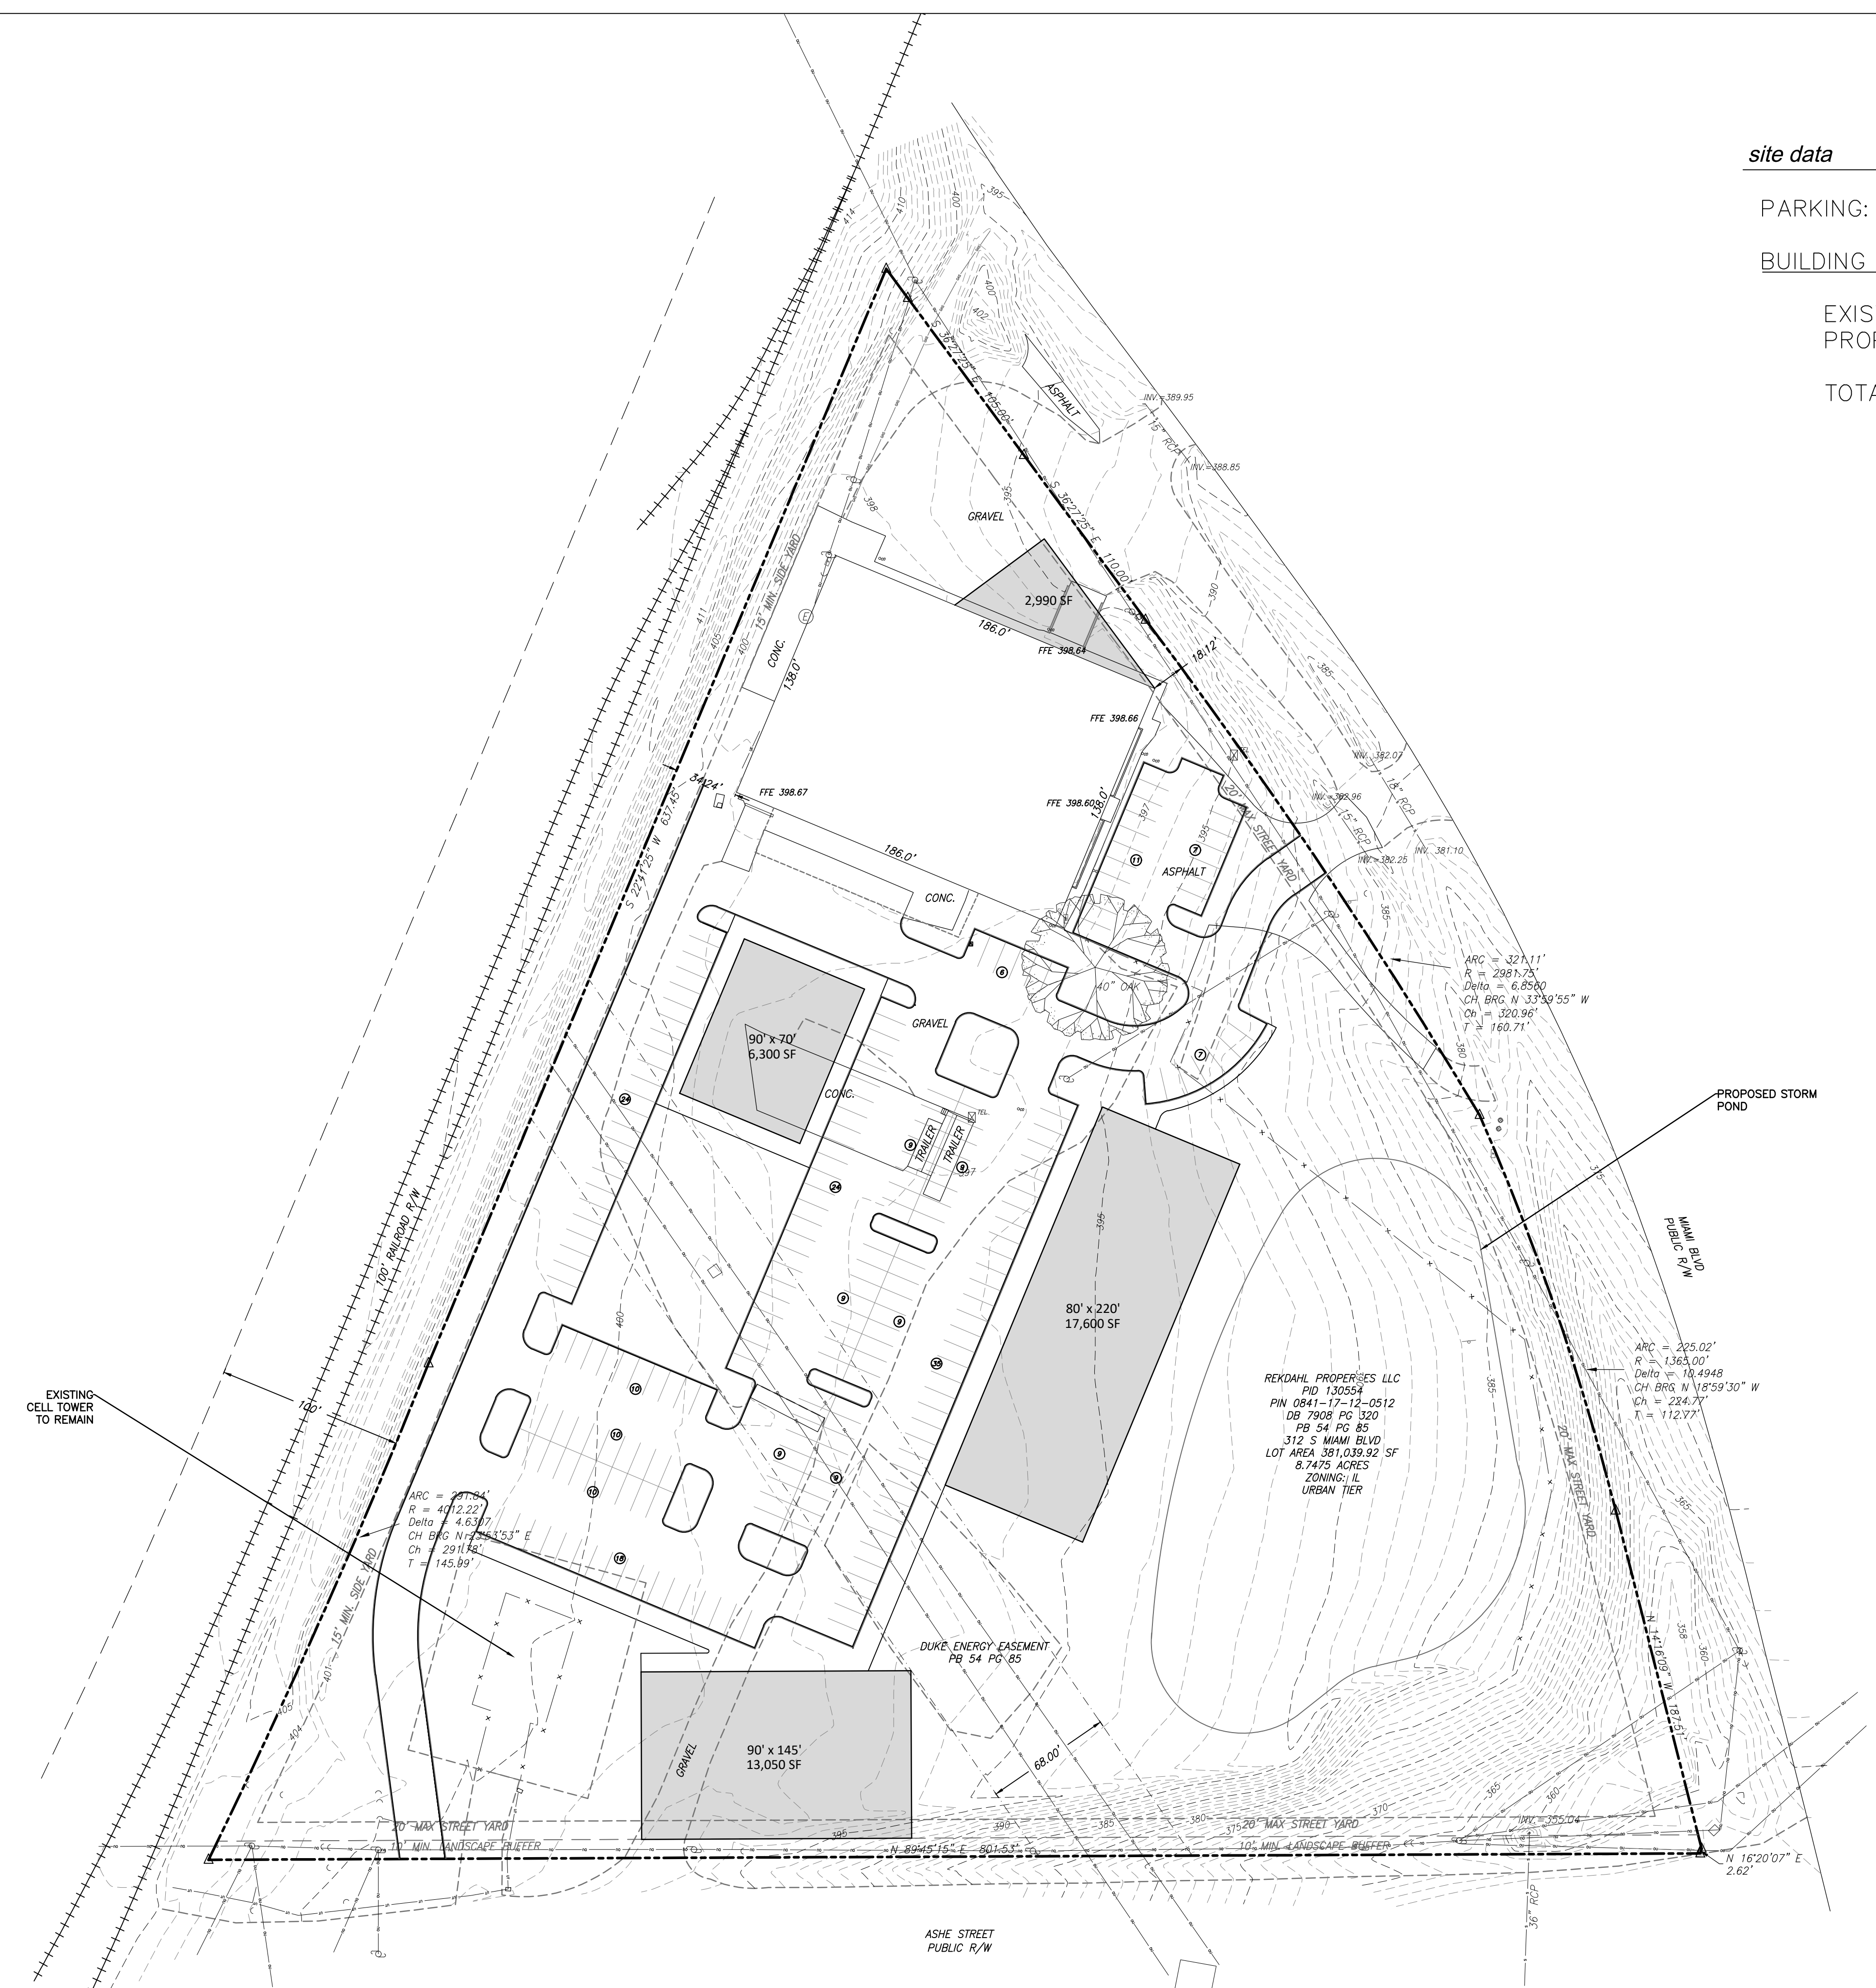

CONCEPT 3
1" = 50'-0"

 

Project
**MIAMI
BLVD**

312 S. MIAMI BLVD
DURHAM, NC 27703
DURHAM COUNTY

PIN 0841-17-12-0512

Job Number 2043

Drawn DAD, JSA
Checked JSA
Date 08/06/2020
Revisions

SITE PLAN SUBMITTAL
PLANS NOT ISSUED
FOR CONSTRUCTION

Sheet Title
CONCEPT 3

Sheet Number