


1 SUITE 220
 1/8" = 1'-0"

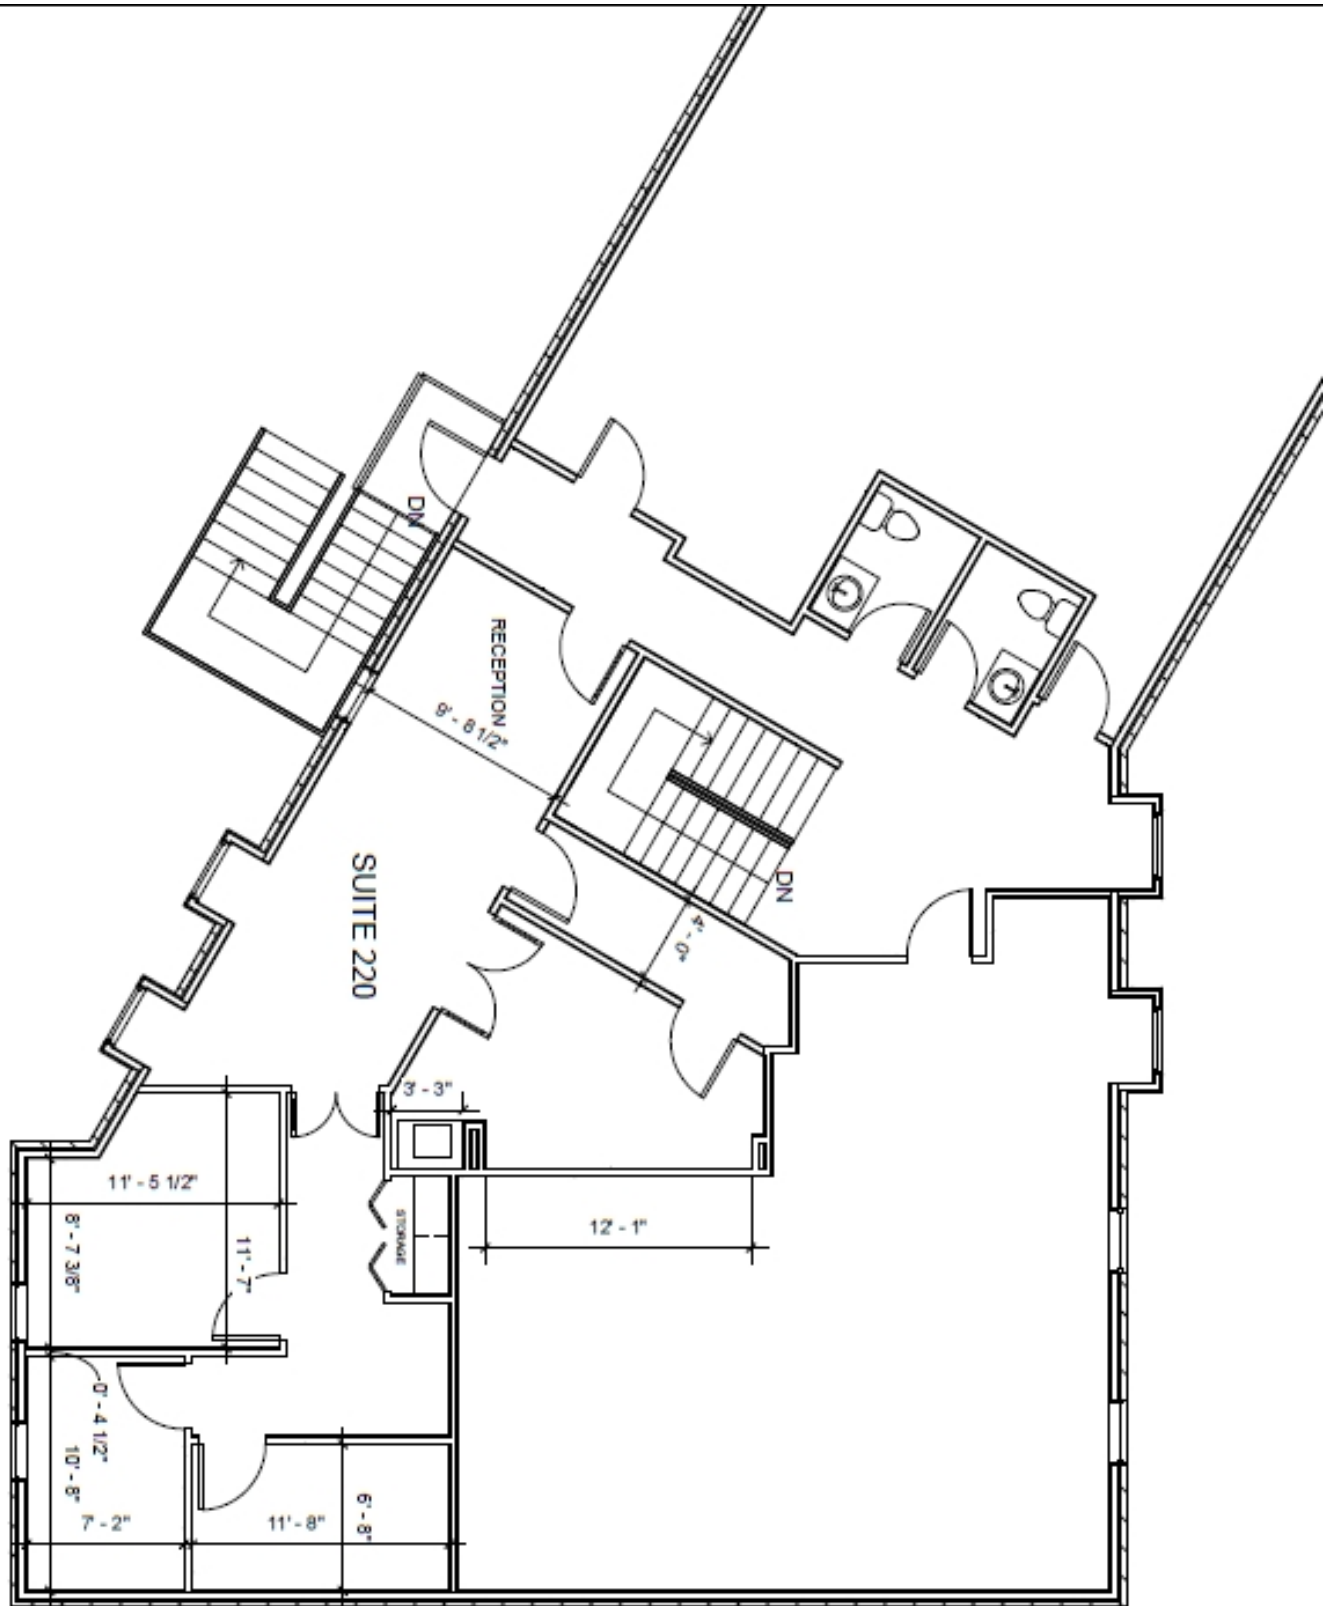

SCALE: 1/8" = 1'-0"
DATE: Apr 21, 2016
PROJECT NO: 72-1128
DRAWING NUMBER
A-201

EATON CENTRE - 8115 Old Dominion Drive
SUITE 220 FLOOR PLAN

J.A. BURTON
 ARCHITECTURE, INC.
 281 WORTH COURT, MINNA, MONTA 216-890 TEL (301)211-4003