
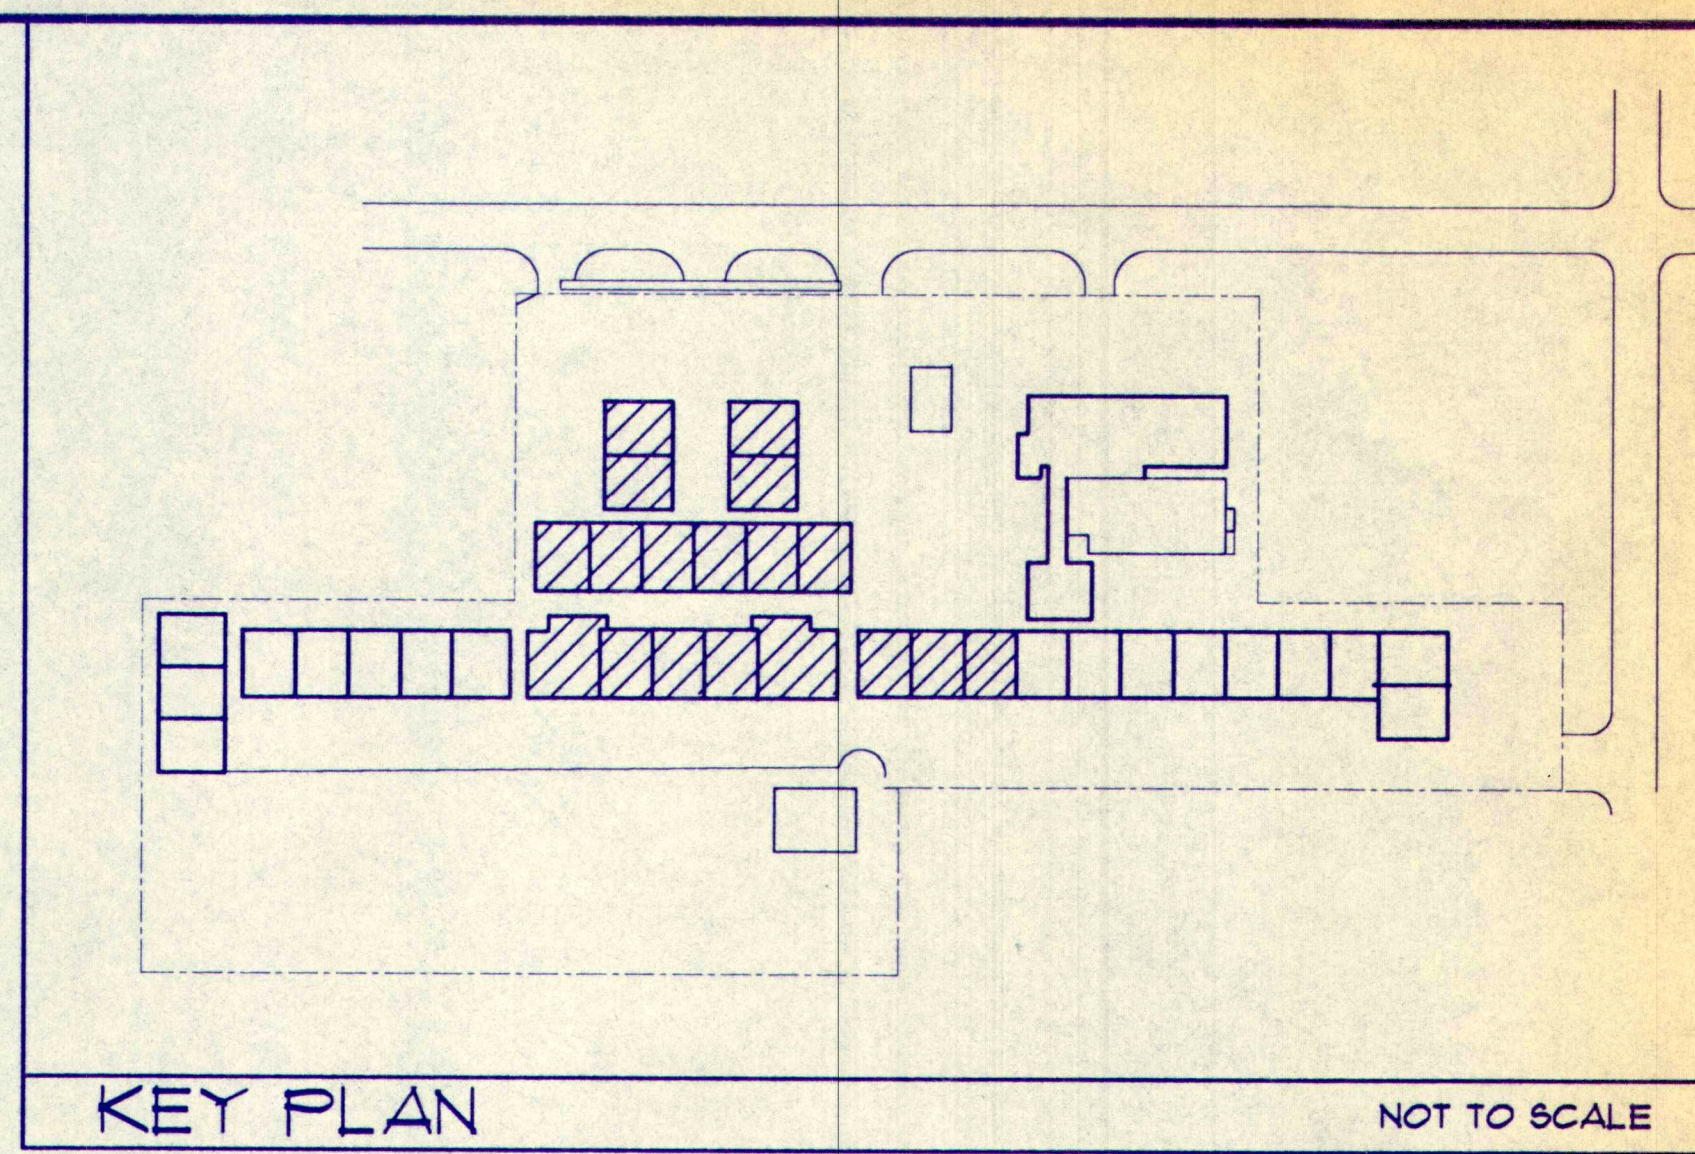


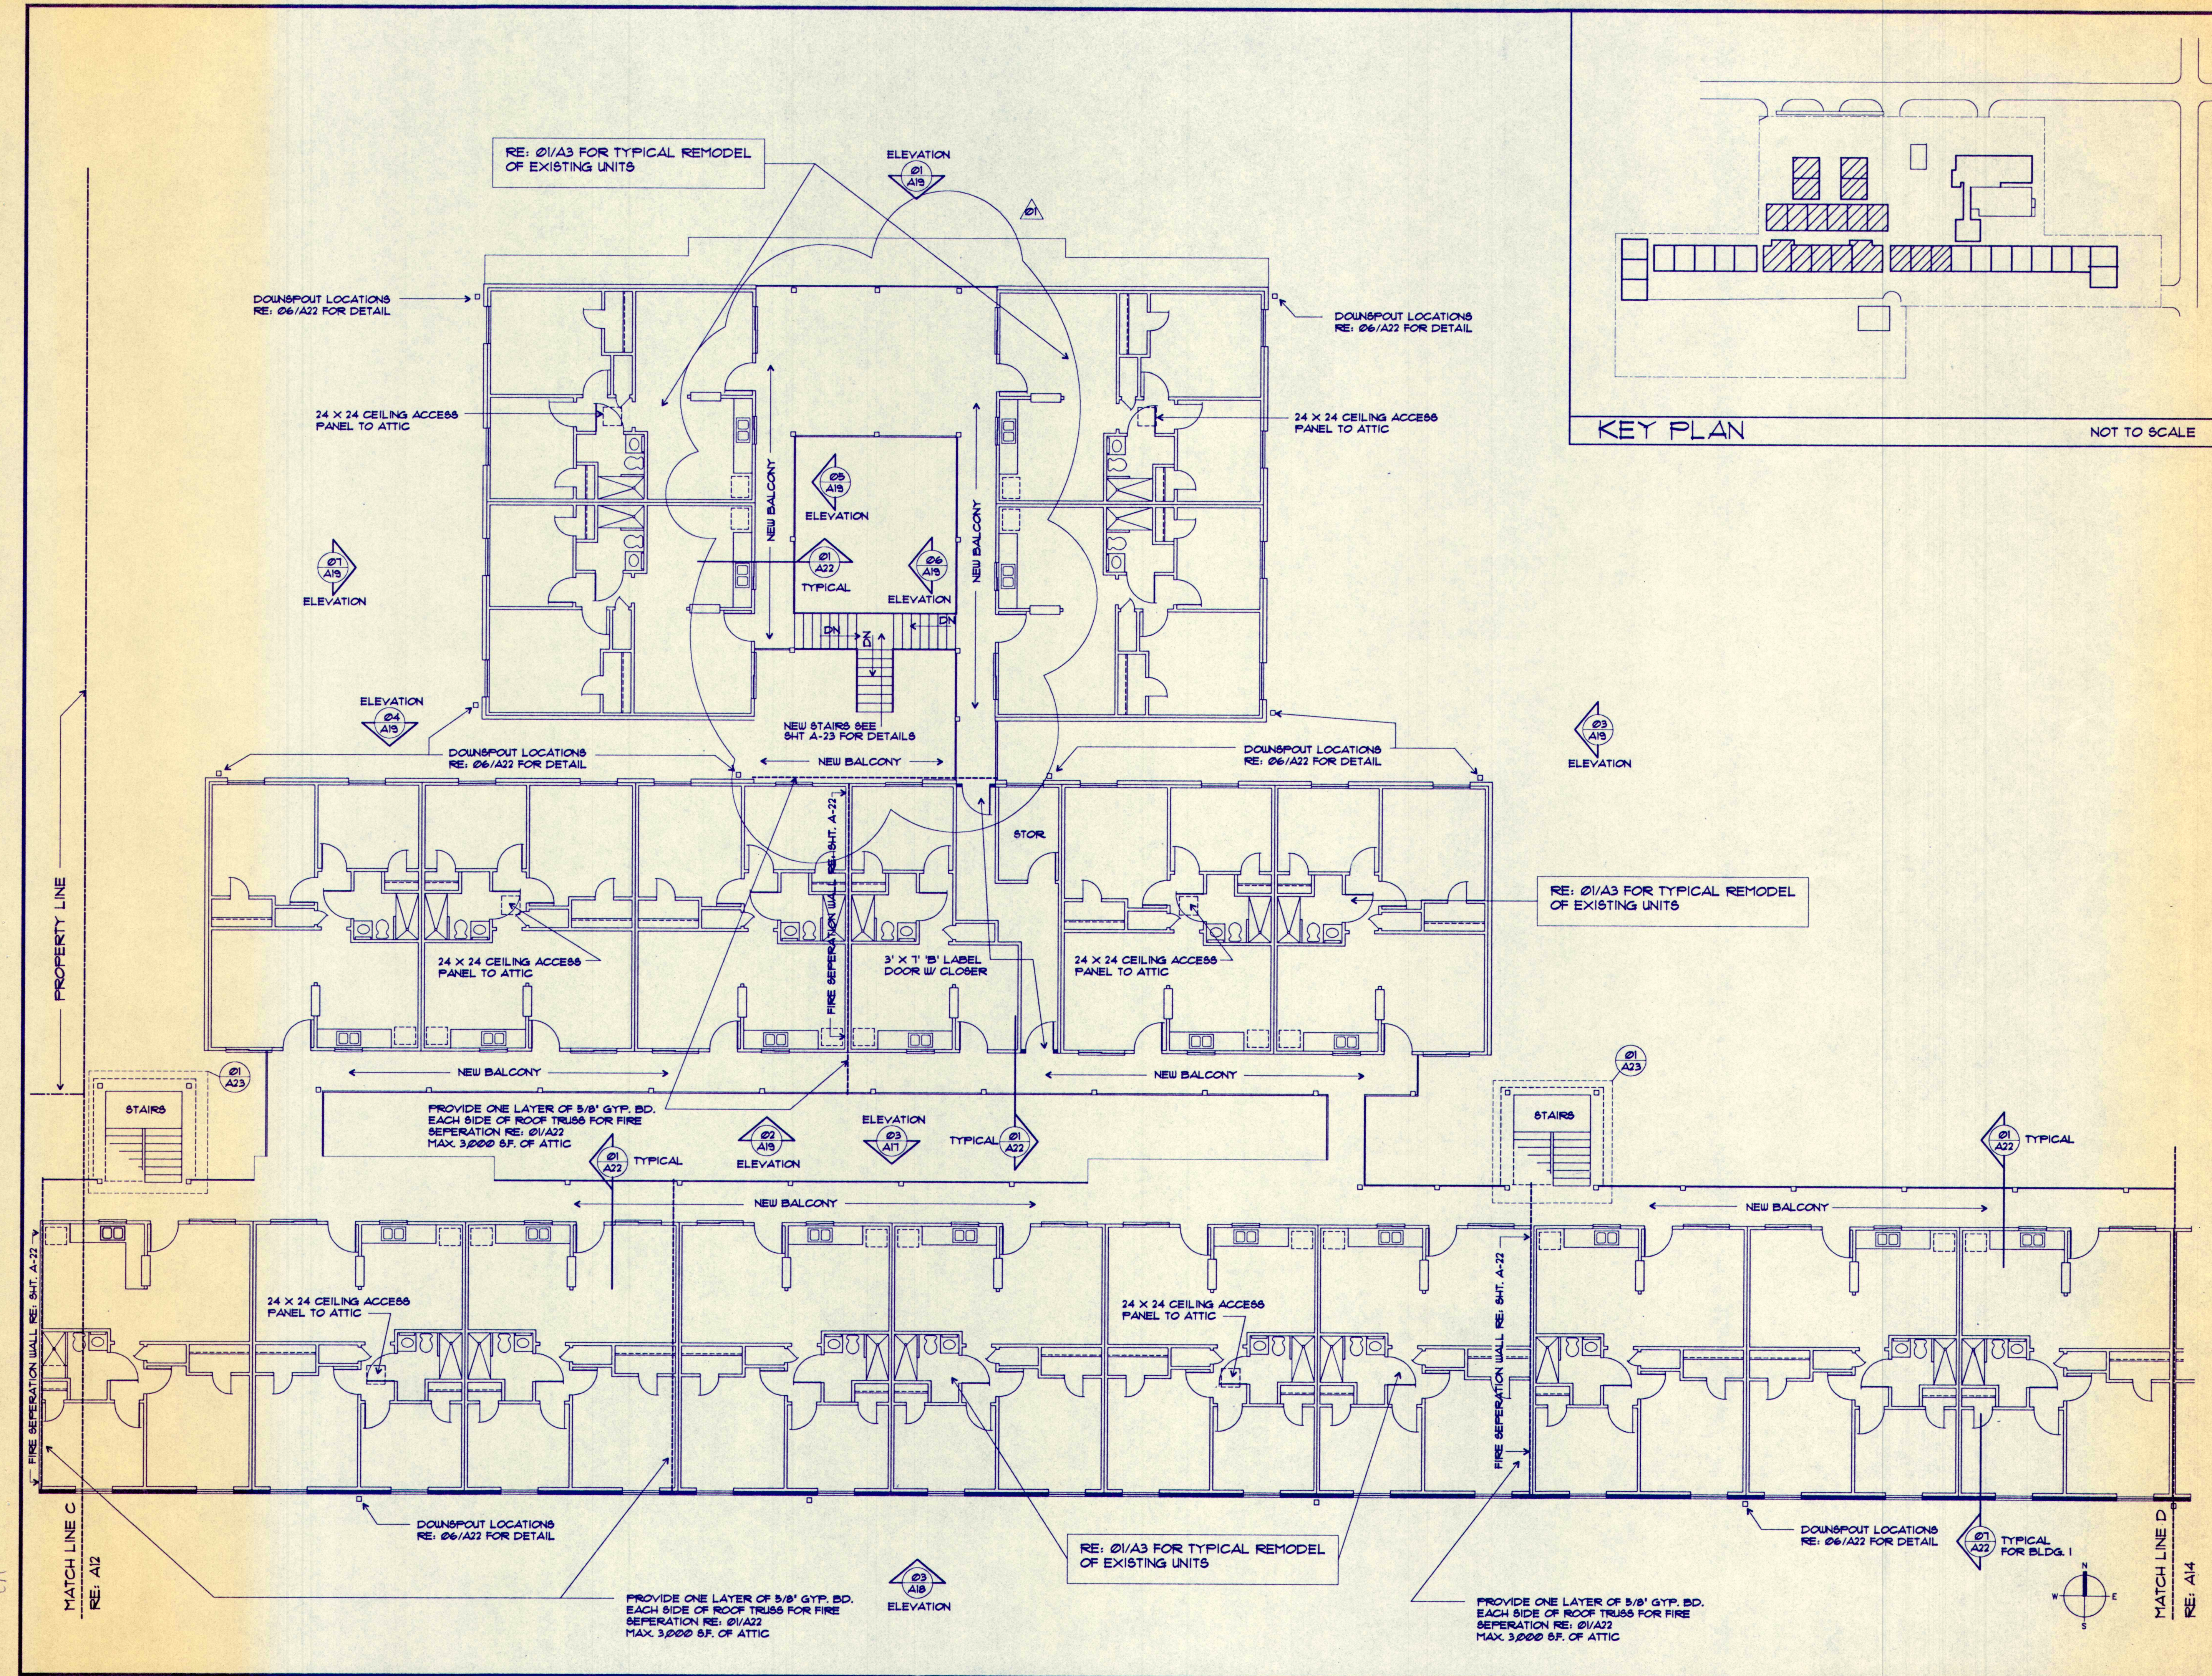

MARCH 01 1993 REVISED, ISSUED FOR CONSTRUCTION
 SEPT. 17, 1992 REVISED FOR PERMIT
 JULY 27, 1992 ISSUED FOR FINAL REVIEW AND CONSTRUCTION
 JUNE 15, 1992 ISSUED FOR REVIEW AND PERMIT

PINE TREE LODGE
 5128 PINE AVENUE
 PASADENA, TEXAS 77503

TLC COMMUNITIES NO. ONE
 5407 CACTUS FOREST DRIVE
 HOUSTON, TEXAS 77088


CARLIN/WHITE ASSOCIATES





16340 PARK TEN PLACE SUITE 215
 HOUSTON, TEXAS 713/578-9567

**PARTIAL 2ND. FLOOR PLAN
 BUILDING NO. 1,2,3, AND 4**

SCALE: 1/8"=1'-0"
 DRAWN BY: HSW
 09-15-1991
A-13

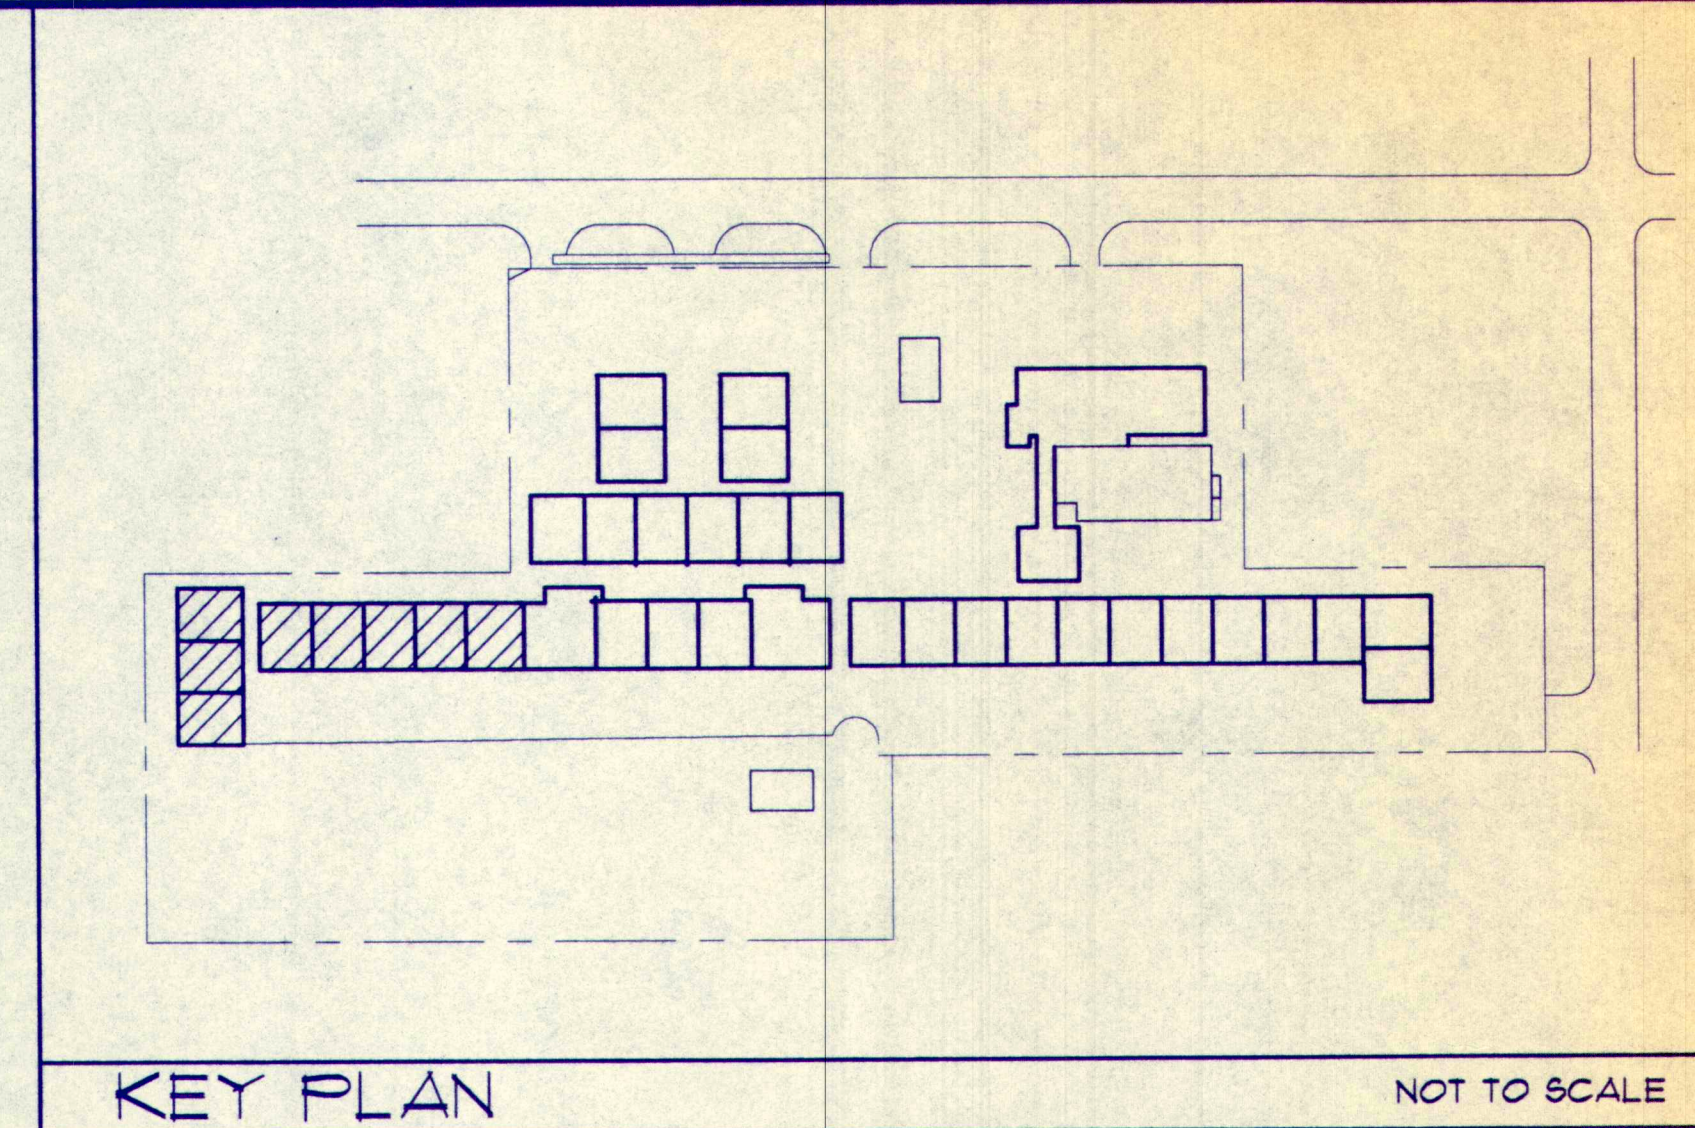

KEY PLAN NOT TO SCALE

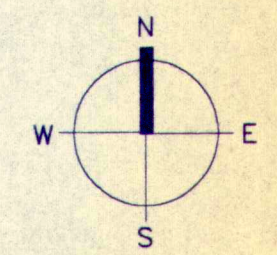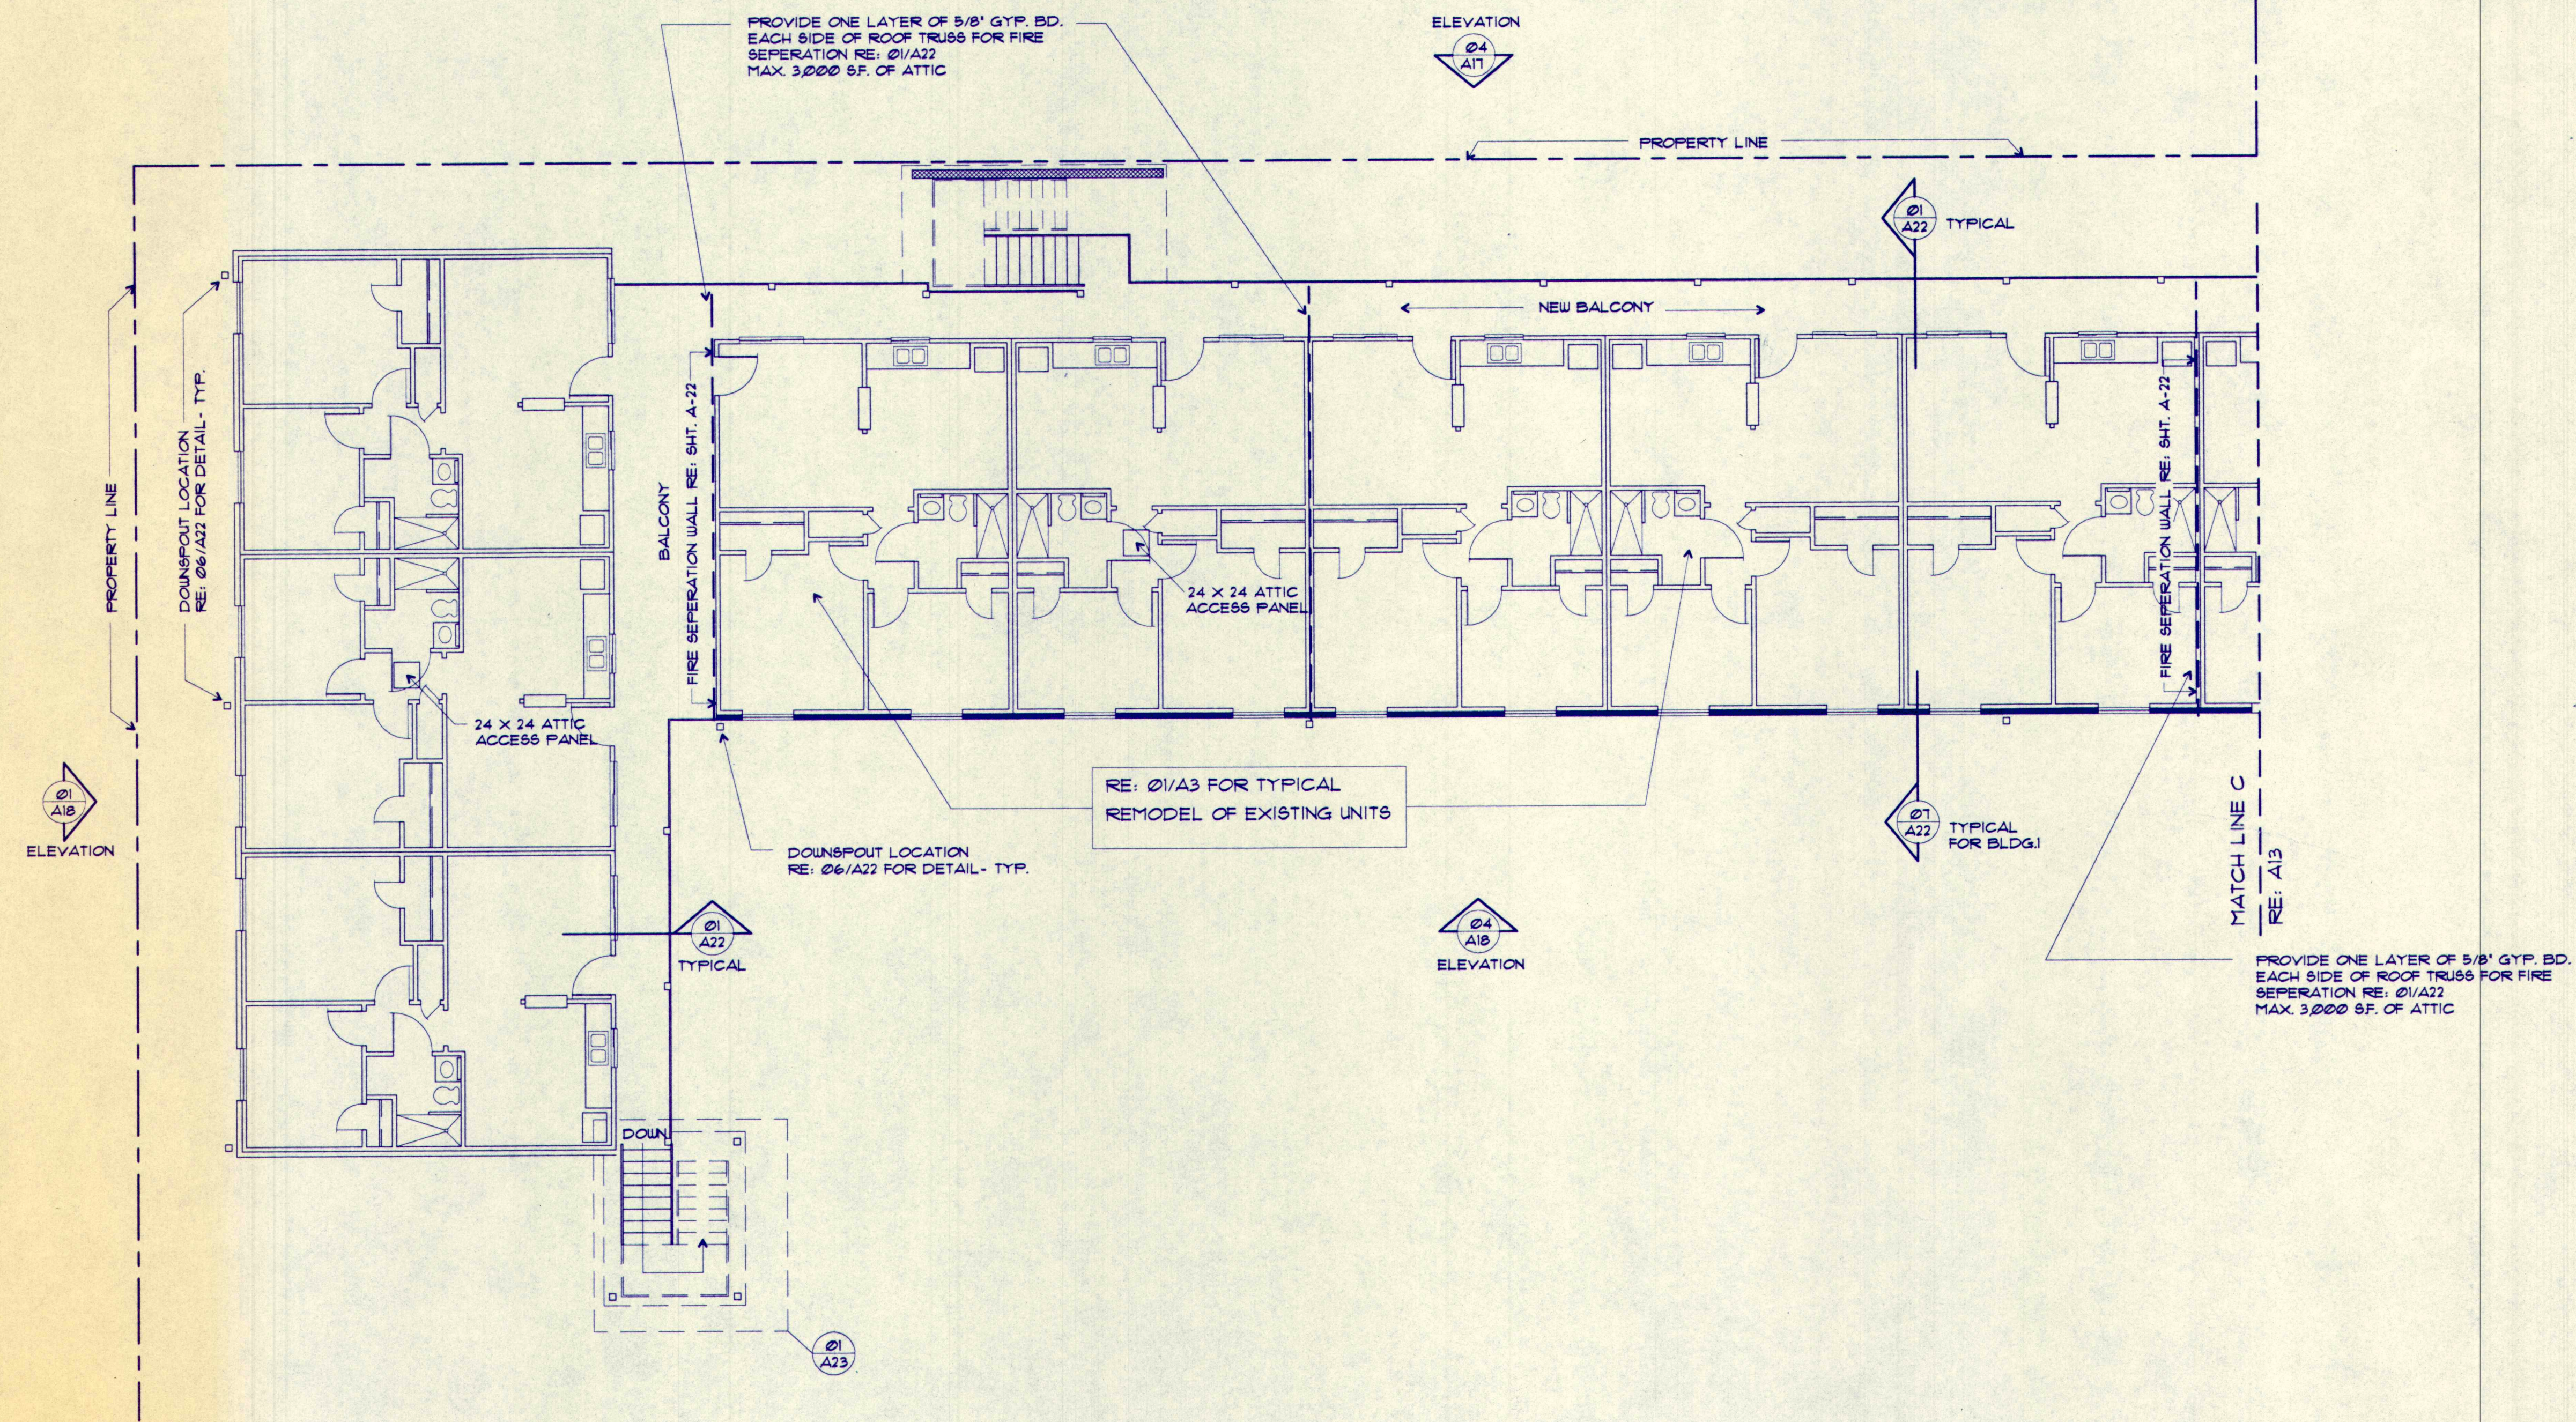


SEPT. 17, 1992 REVISED FOR PERMIT
 JULY 27, 1992 ISSUED FOR FINAL REVIEW AND CONSTRUCTION
 JUNE 15, 1992 ISSUED FOR REVIEW AND PERMIT

PINE TREE LODGE
 5128 PINE AVENUE
 PASADENA, TEXAS 77503

TLC COMMUNITIES NO. ONE
 5407 CACTUS FOREST DRIVE
 HOUSTON, TEXAS 77088


CARLIN/WHITE ASSOCIATES

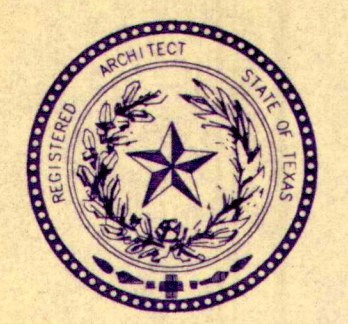

16340 PARK TEN PLACE SUITE 215
 HOUSTON, TEXAS 713/578-9567


PARTIAL 2ND. FLOOR PLAN
 BUILDING NO. 1

SCALE: 1/8"=1'-0"	A-12
DRAWN BY: HSW	
09-15-1991	

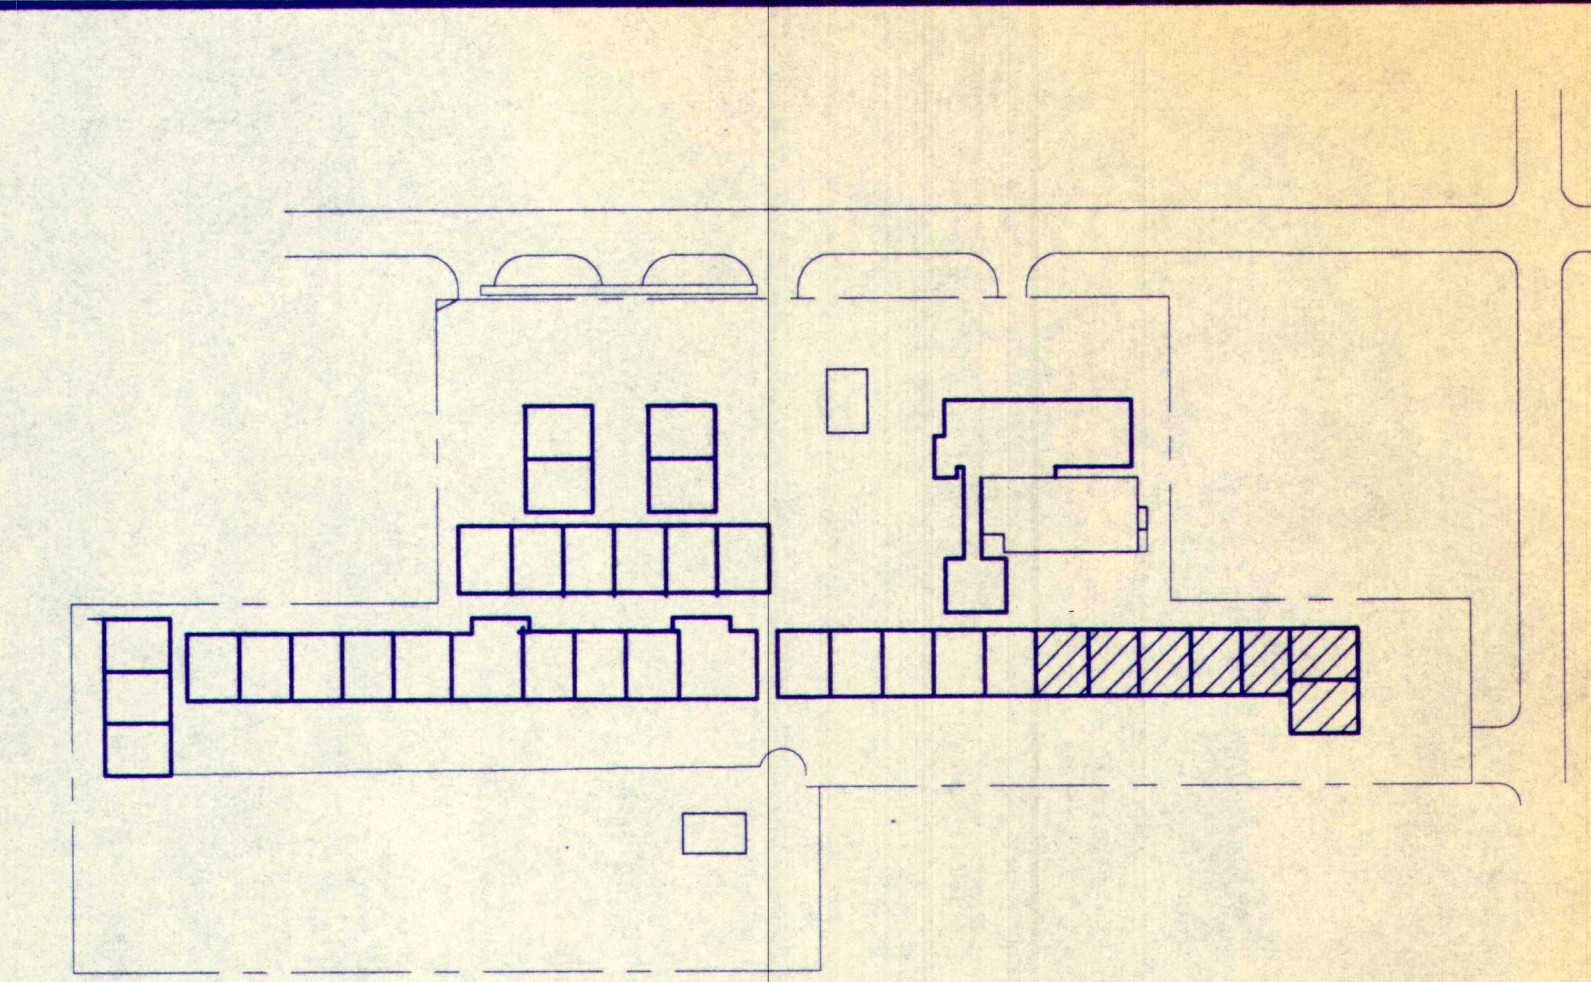

KEY PLAN

NOT TO SCALE

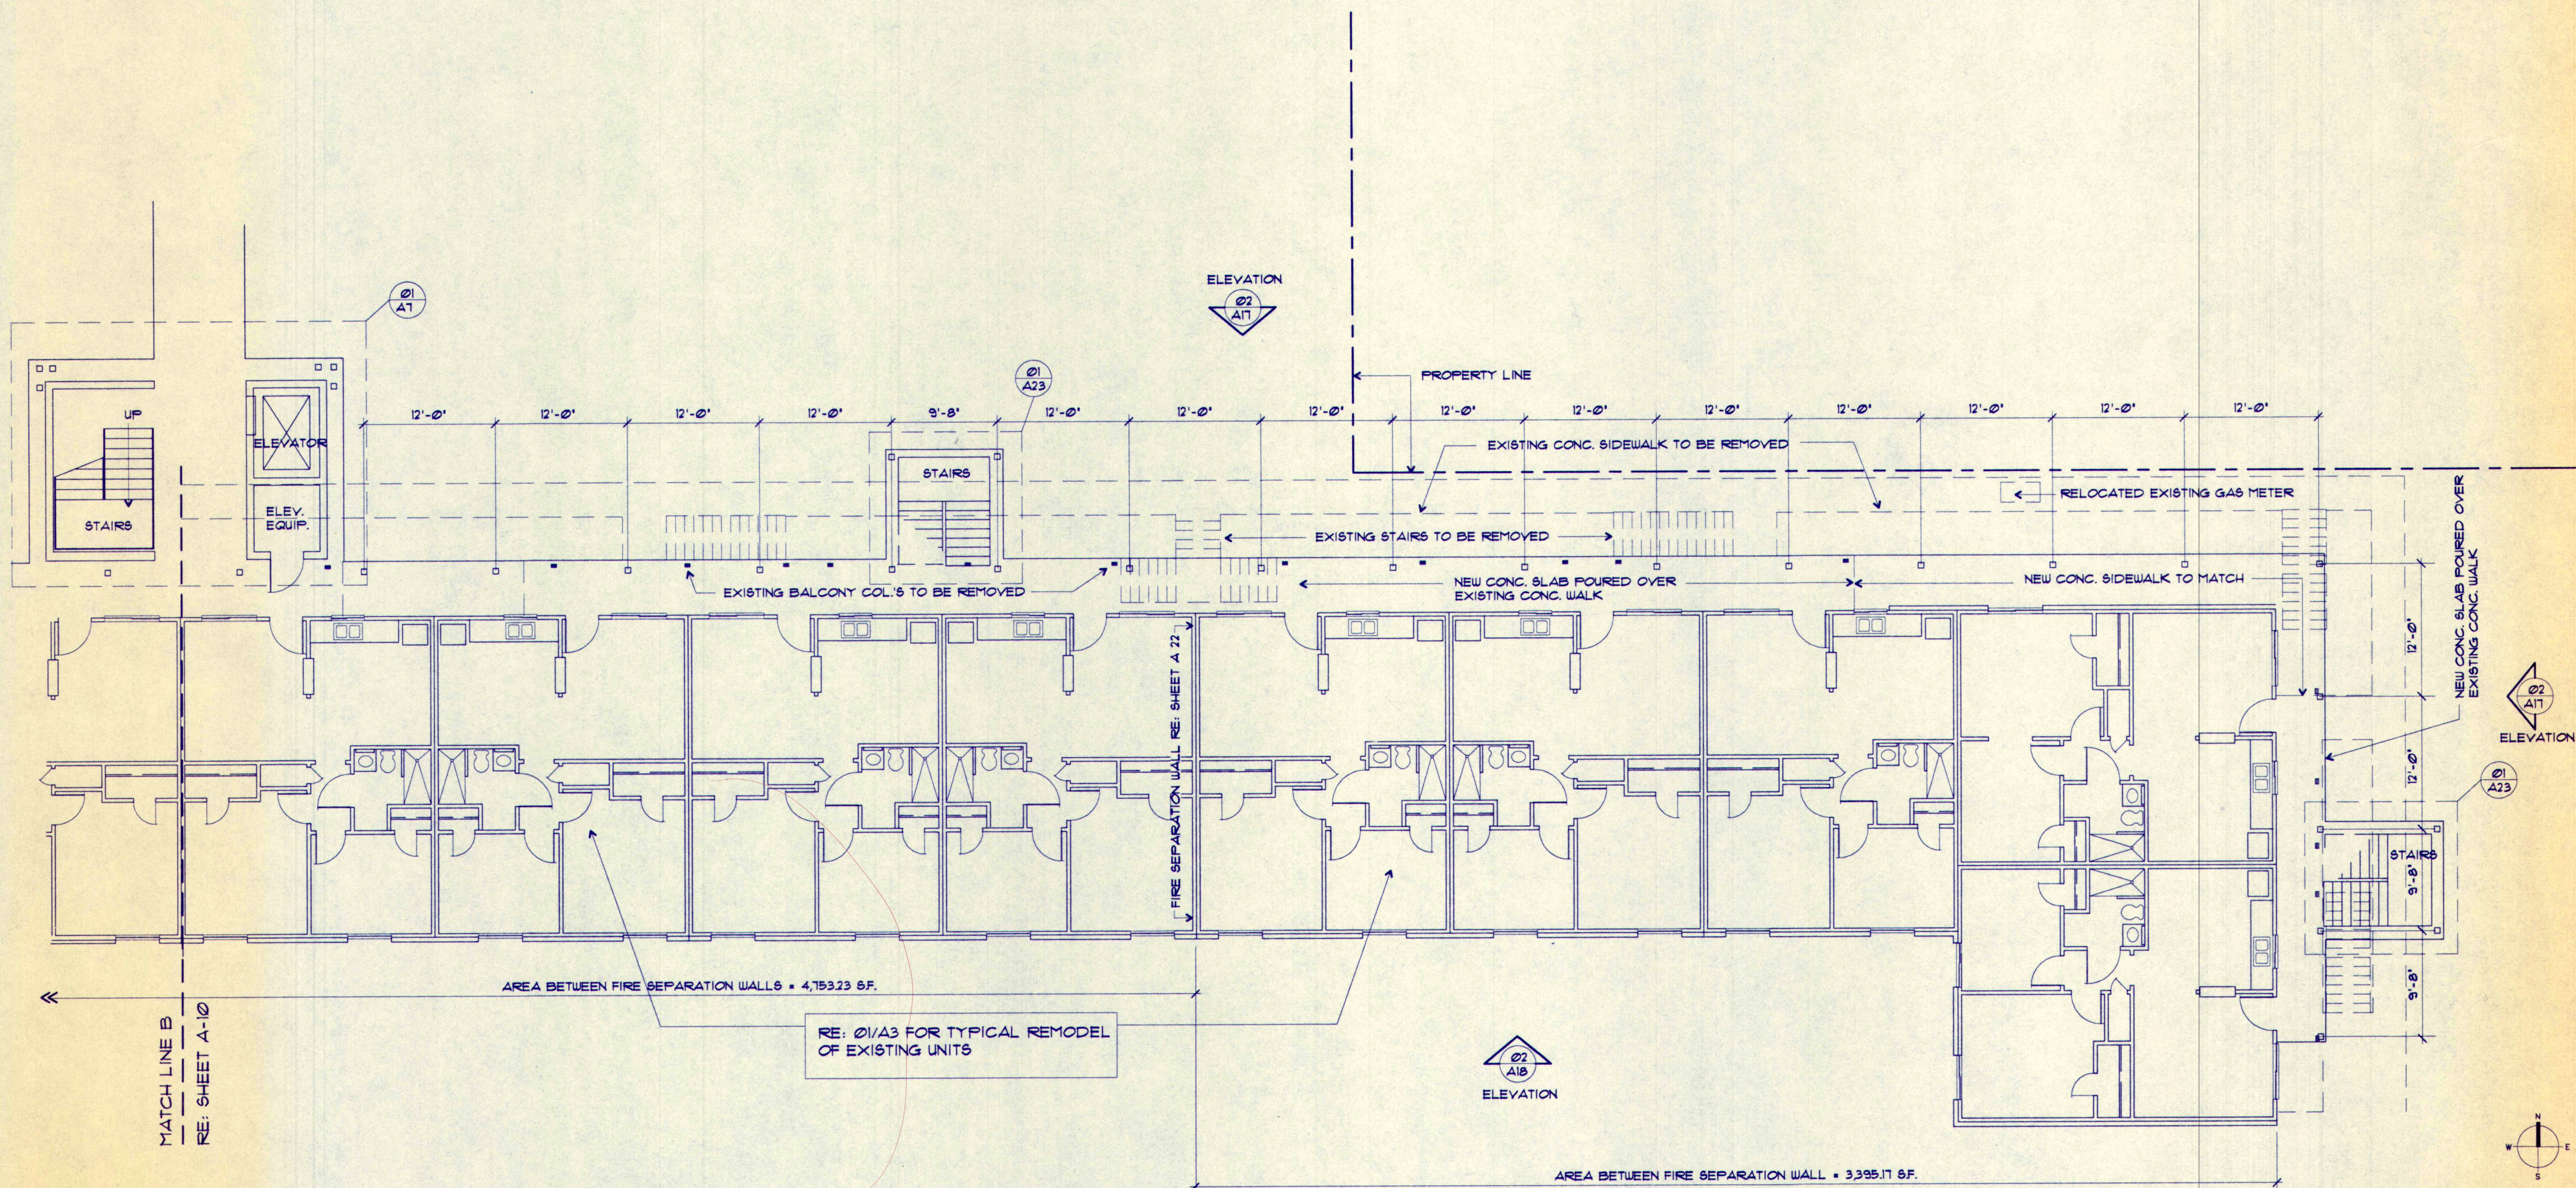

SEPT. 17, 1992 REVISED FOR PERMIT

JULY 27, 1992 ISSUED FOR FINAL REVIEW AND CONSTRUCTION

JUNE 15, 1992 ISSUED FOR REVIEW AND PERMIT

PINE TREE LODGE

5128 PINE AVENUE
PASADENA, TEXAS 77503

TLC COMMUNITIES NO. ONE

5407 CACTUS FOREST DRIVE
HOUSTON, TEXAS 77088

CARLIN/WHITE ASSOCIATES



16340 PARK TEN PLACE SUITE 215
HOUSTON, TEXAS 713/578-9567

PARTIAL 1ST. FLOOR PLAN BUILDING NO. 1

SCALE: 1/8"=1'-0"

DRAWN BY: HSW

09-15-1991

A-11