

Drawings and/or Specifications are original proprietary work and property of the Architect intended for the specifically titled project. Use of items contained herein without consent of Architect for titled or other projects is prohibited. Drawings illustrate best information available to Architect. Field verification of actual elements, conditions, and dimensions is required.

ADA Compliance Certification
 To best of my professional knowledge, the facility as indicated is in compliance with the Americans with Disabilities Act, including the current ADA Title III Design Guidelines.

David Eskov
 FDP
 JUNE 10, 2025


Revisions

SHELL BUILDING
 MULTI TENANT LOT 22
 8585 W 135TH ST
 OVERLAND PARK, KS

sheet
A2.1
 EXTERIOR ELEVATIONS



NORTH ELEVATION ④
 SCALE: 3/16" = 1'-0"

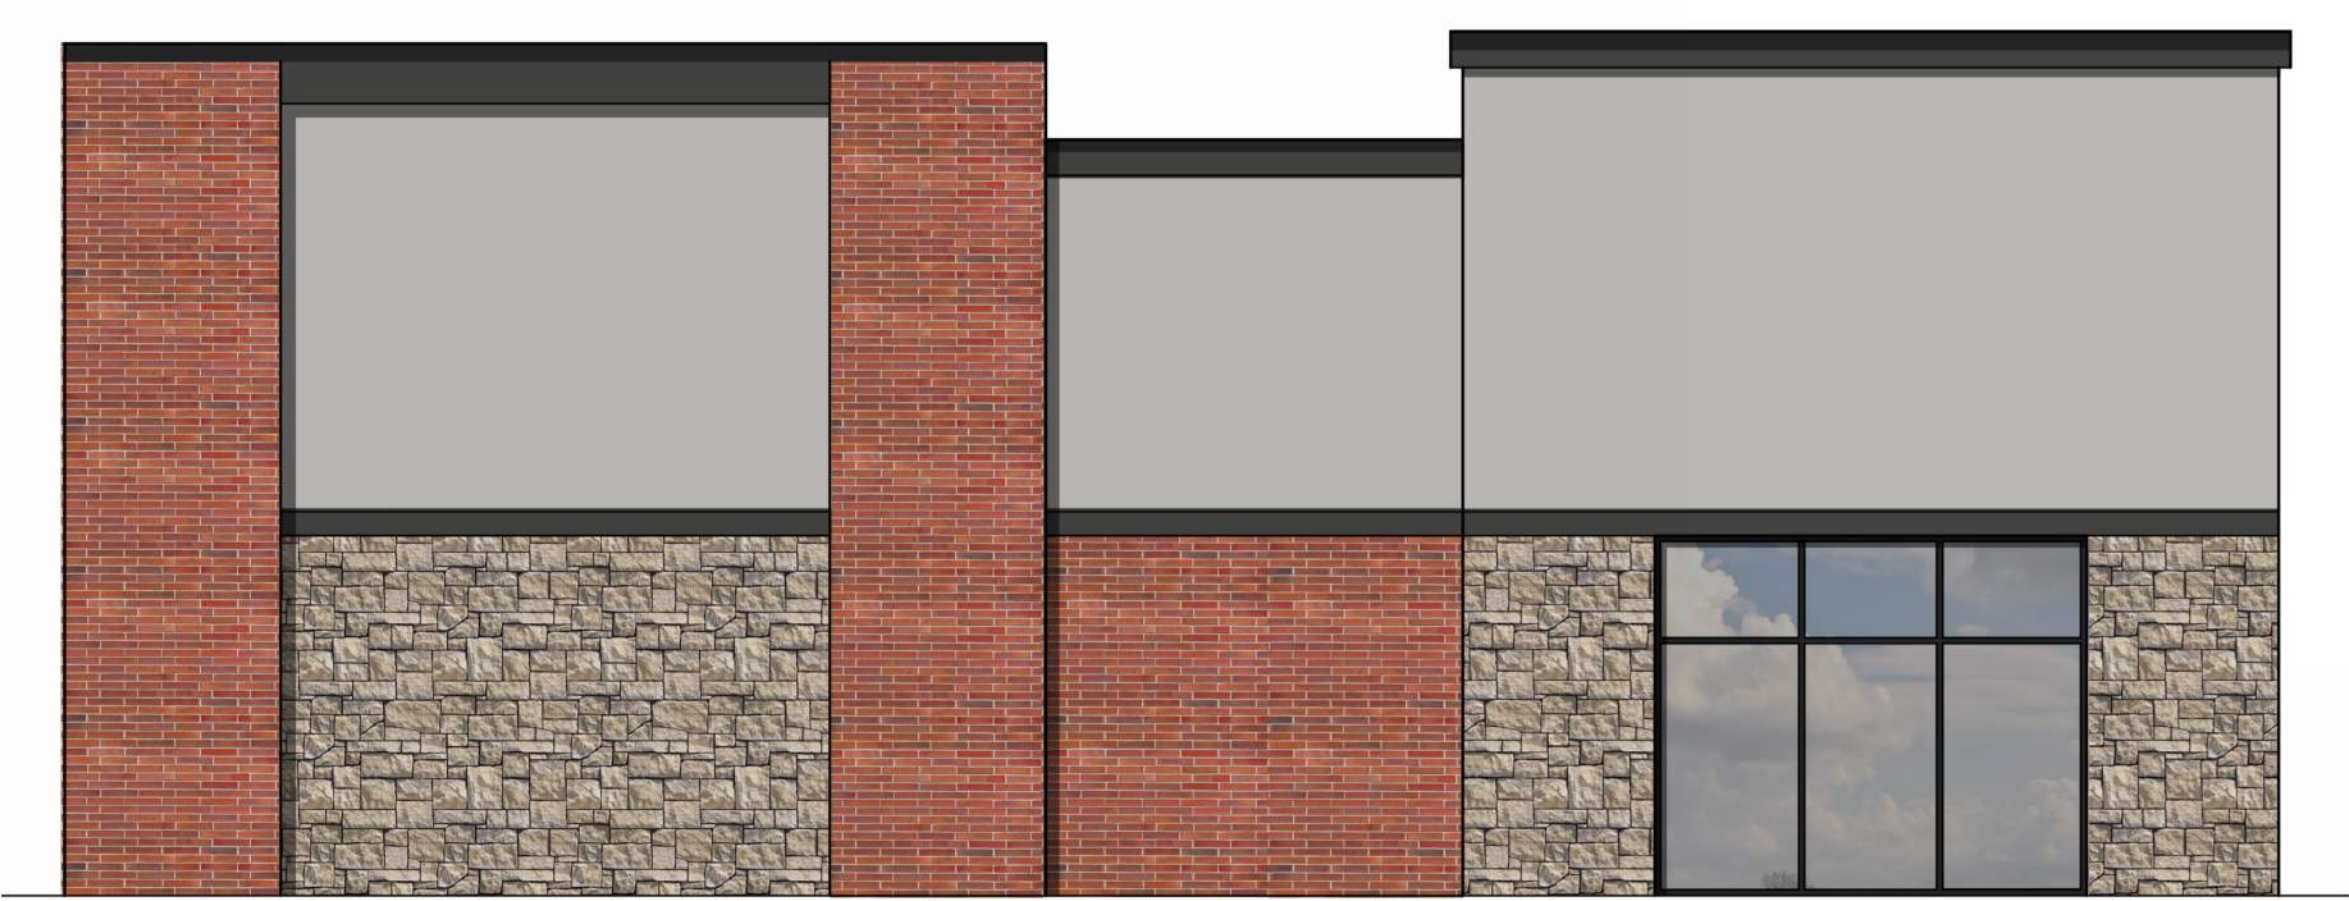

WEST ELEVATION ③
 SCALE: 1/4" = 1'-0"



EAST ELEVATION ②
 SCALE: 1/4" = 1'-0"



SOUTH ELEVATION ①
 SCALE: 1/4" = 1'-0"