


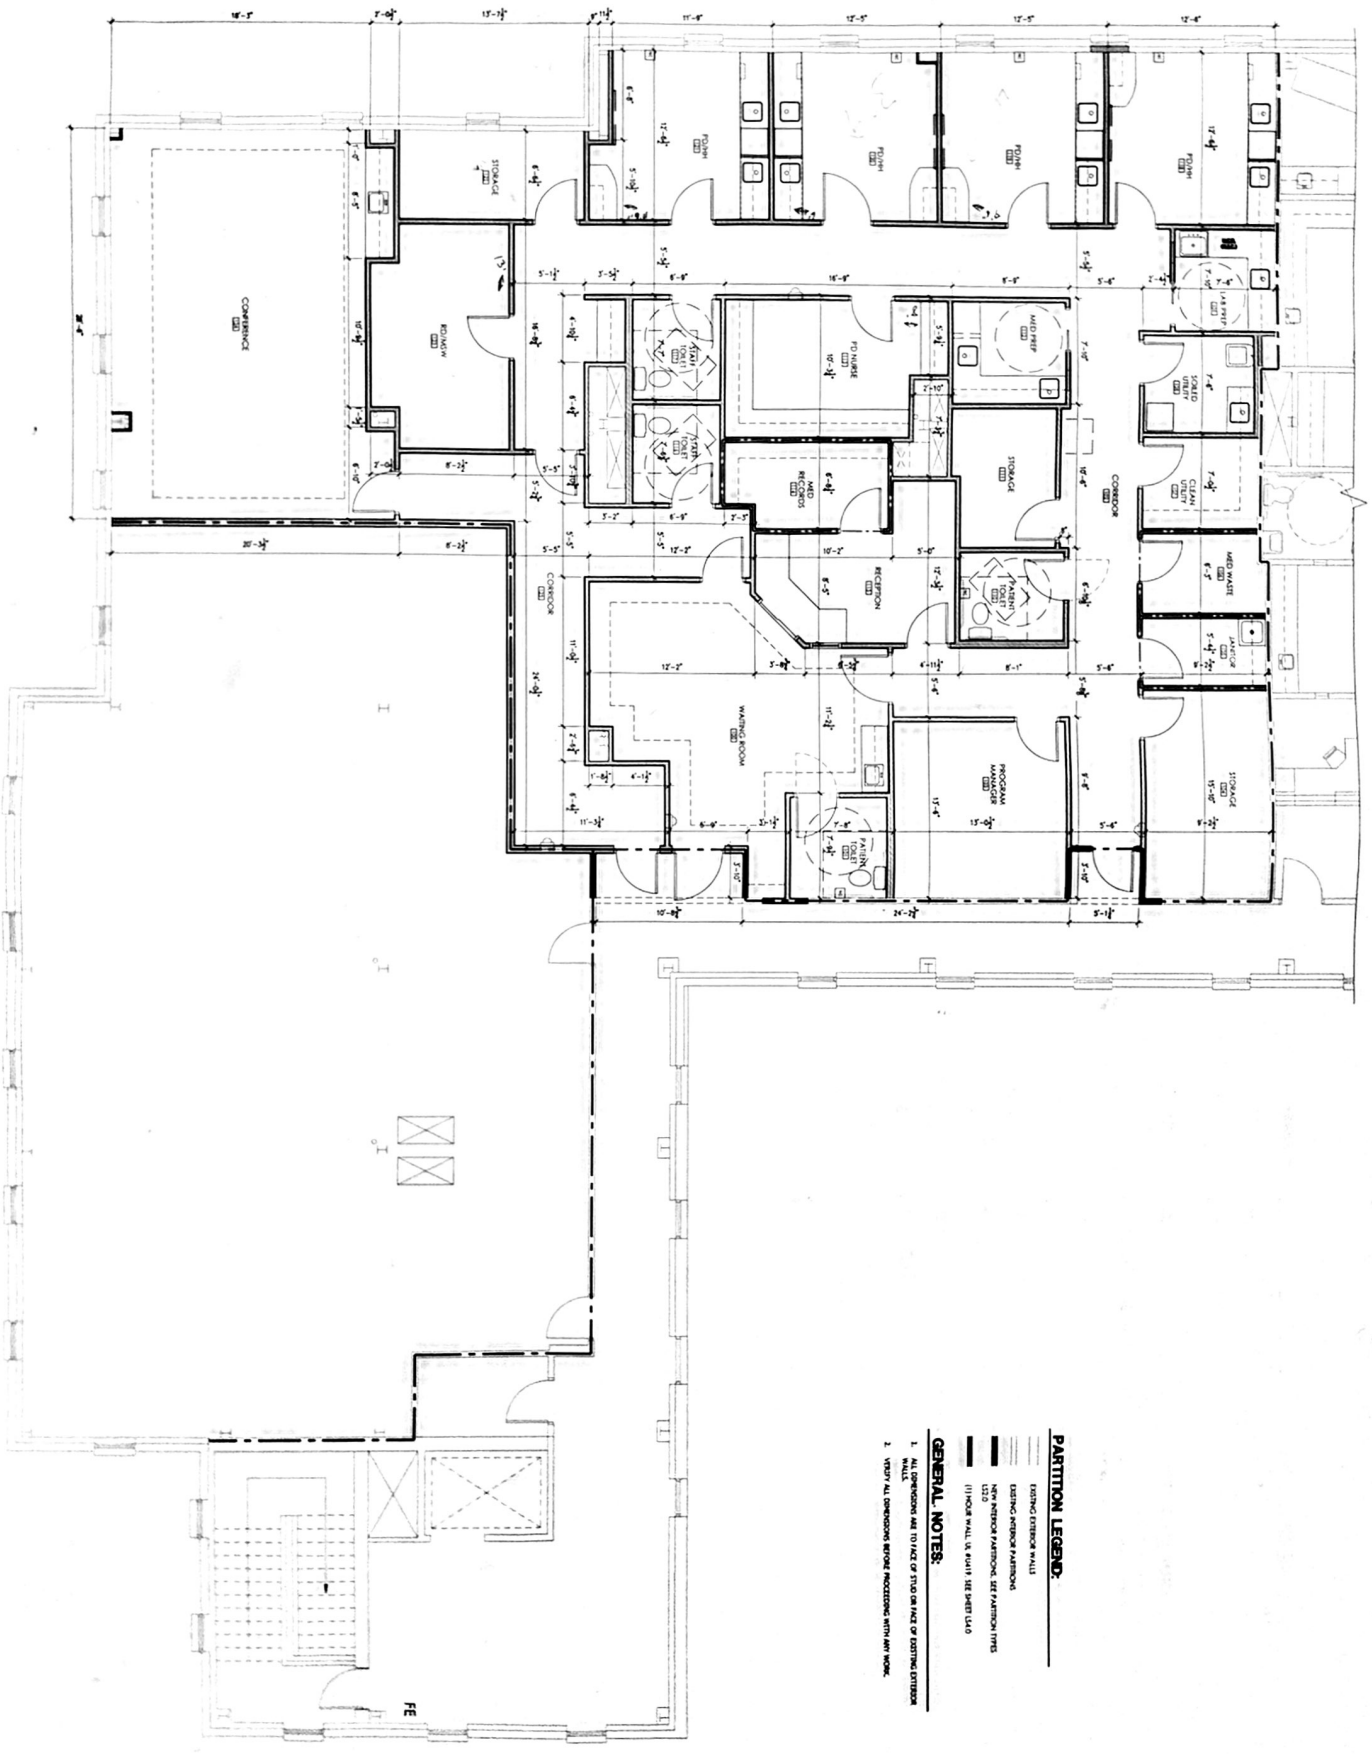

PARTITION LEGEND:

- EXISTING EXTERIOR WALLS
- EXISTING INTERIOR PARTITIONS
- NEW INTERIOR PARTITIONS, SEE PARTITION TYPES LIST
- (1) POOR WALL, (A) 4" x 11" SEE SHEET 14-10

GENERAL NOTES:

1. ALL DIMENSIONS ARE TO FACE OF STUD OR FACE OF EXISTING EXTERIOR WALLS.
2. VERIFY ALL DIMENSIONS BEFORE PROCEEDING WITH ANY WORK.



DIMENSIONED FLOOR PLAN
SCALE: 1/8" = 1'-0"



Proposed Dialysis Clinic for:
FMC FUQUAY VARINA
2443-9-EX-E-BO-14
916 S. MAIN STREET
FUQUAY VARINA, NC 27526

DUNN & DALTON
ARCHITECTS
481 North Hargett St.
Raleigh, NC 27601
919-427-1322 phone
919-427-4548 fax



A.2.1

DATE	10/1/00
BY	MD
CHECKED BY	MD
DATE	10/1/00
PROJECT	2443-9-EX-E-BO-14
FILE	2443-9-EX-E-BO-14