
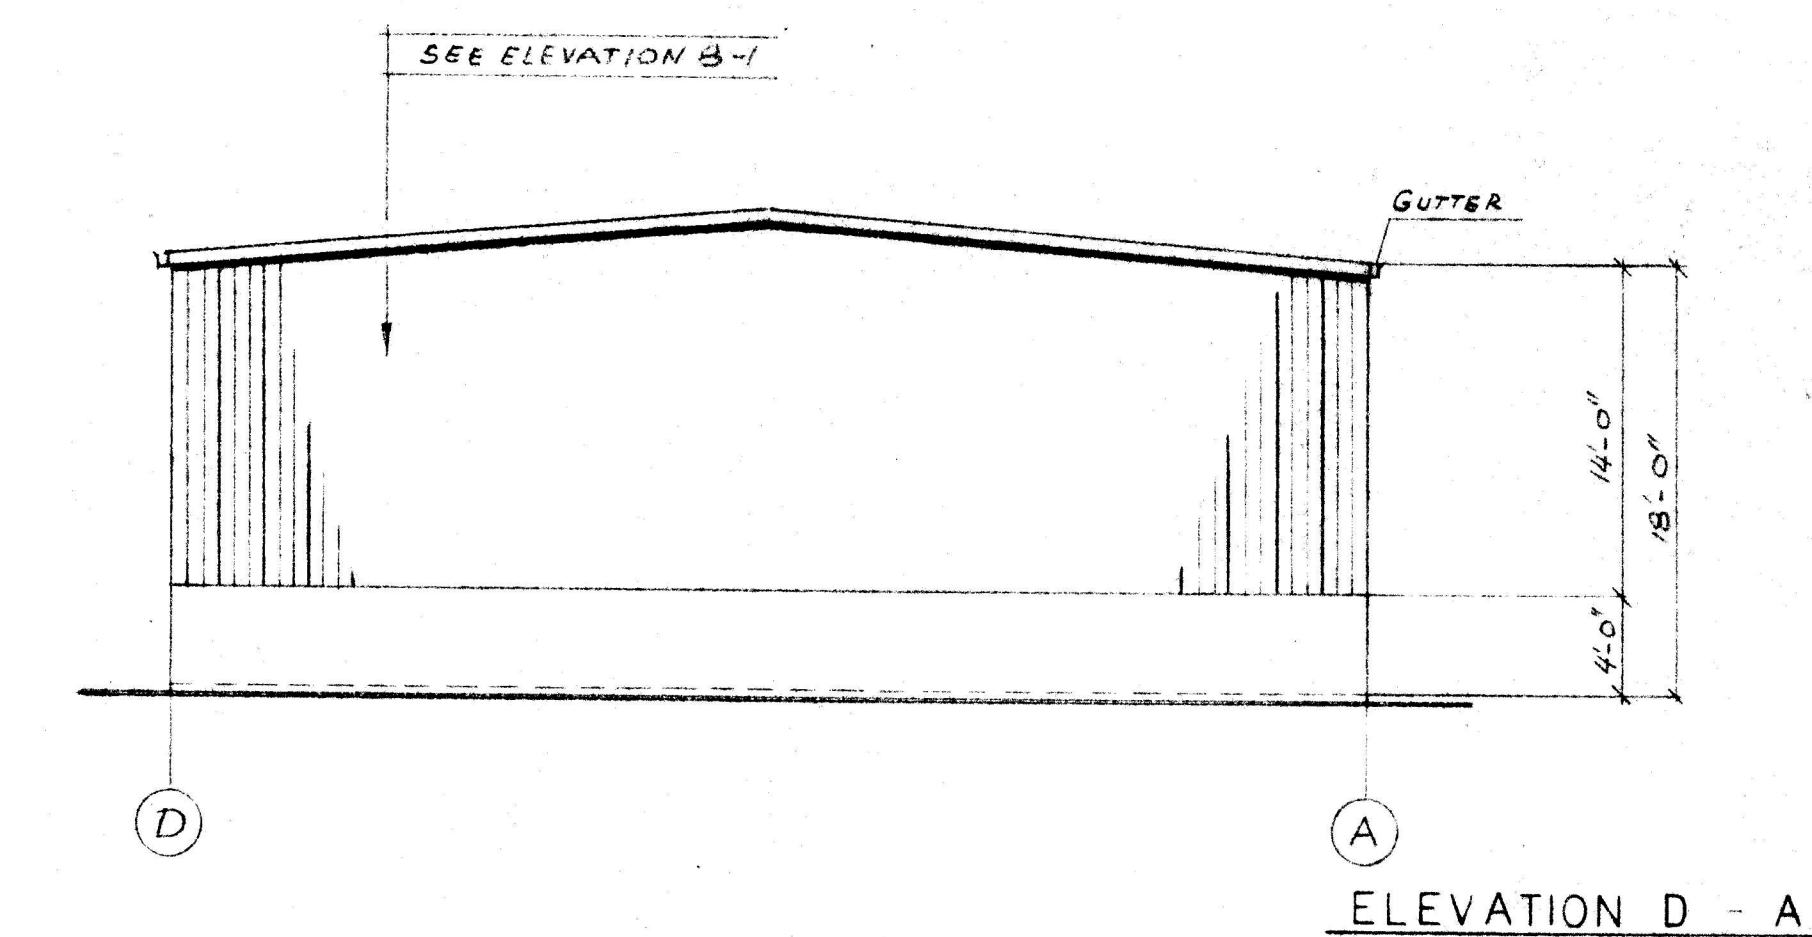
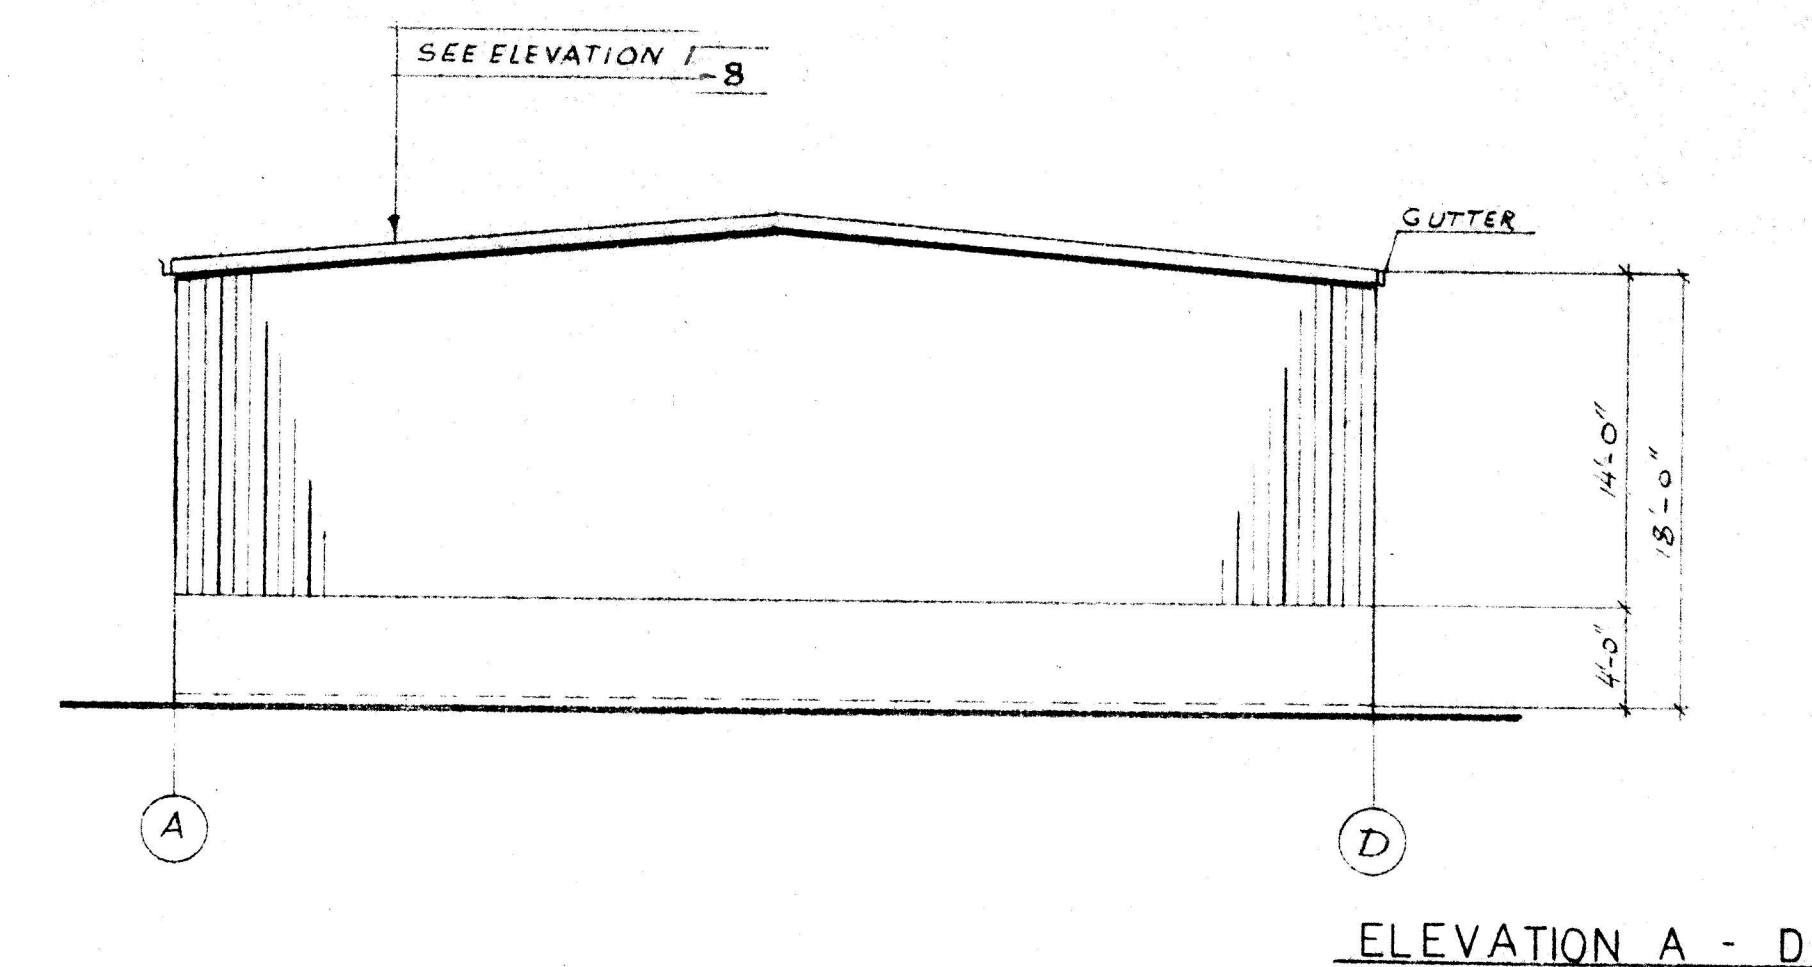
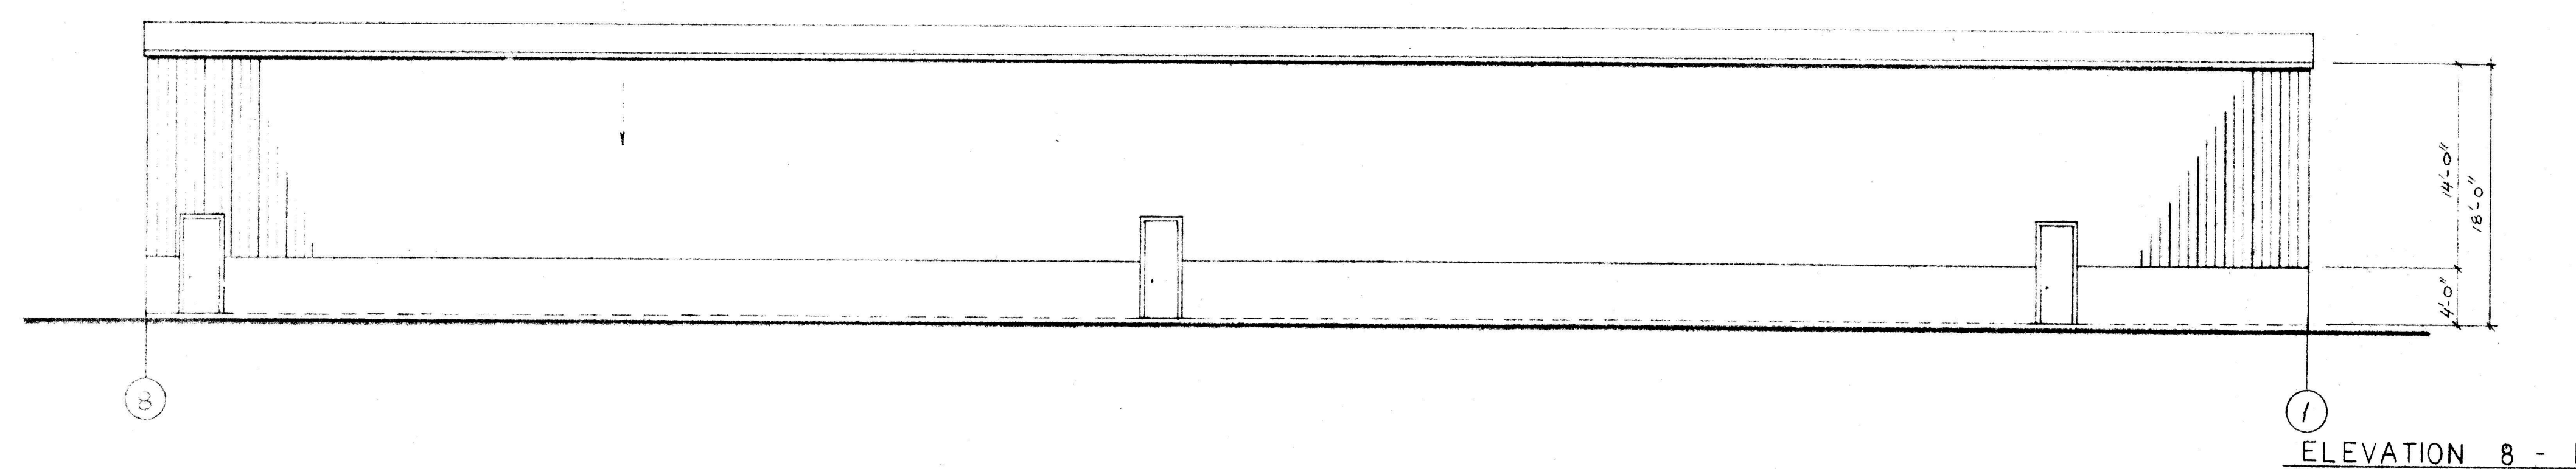
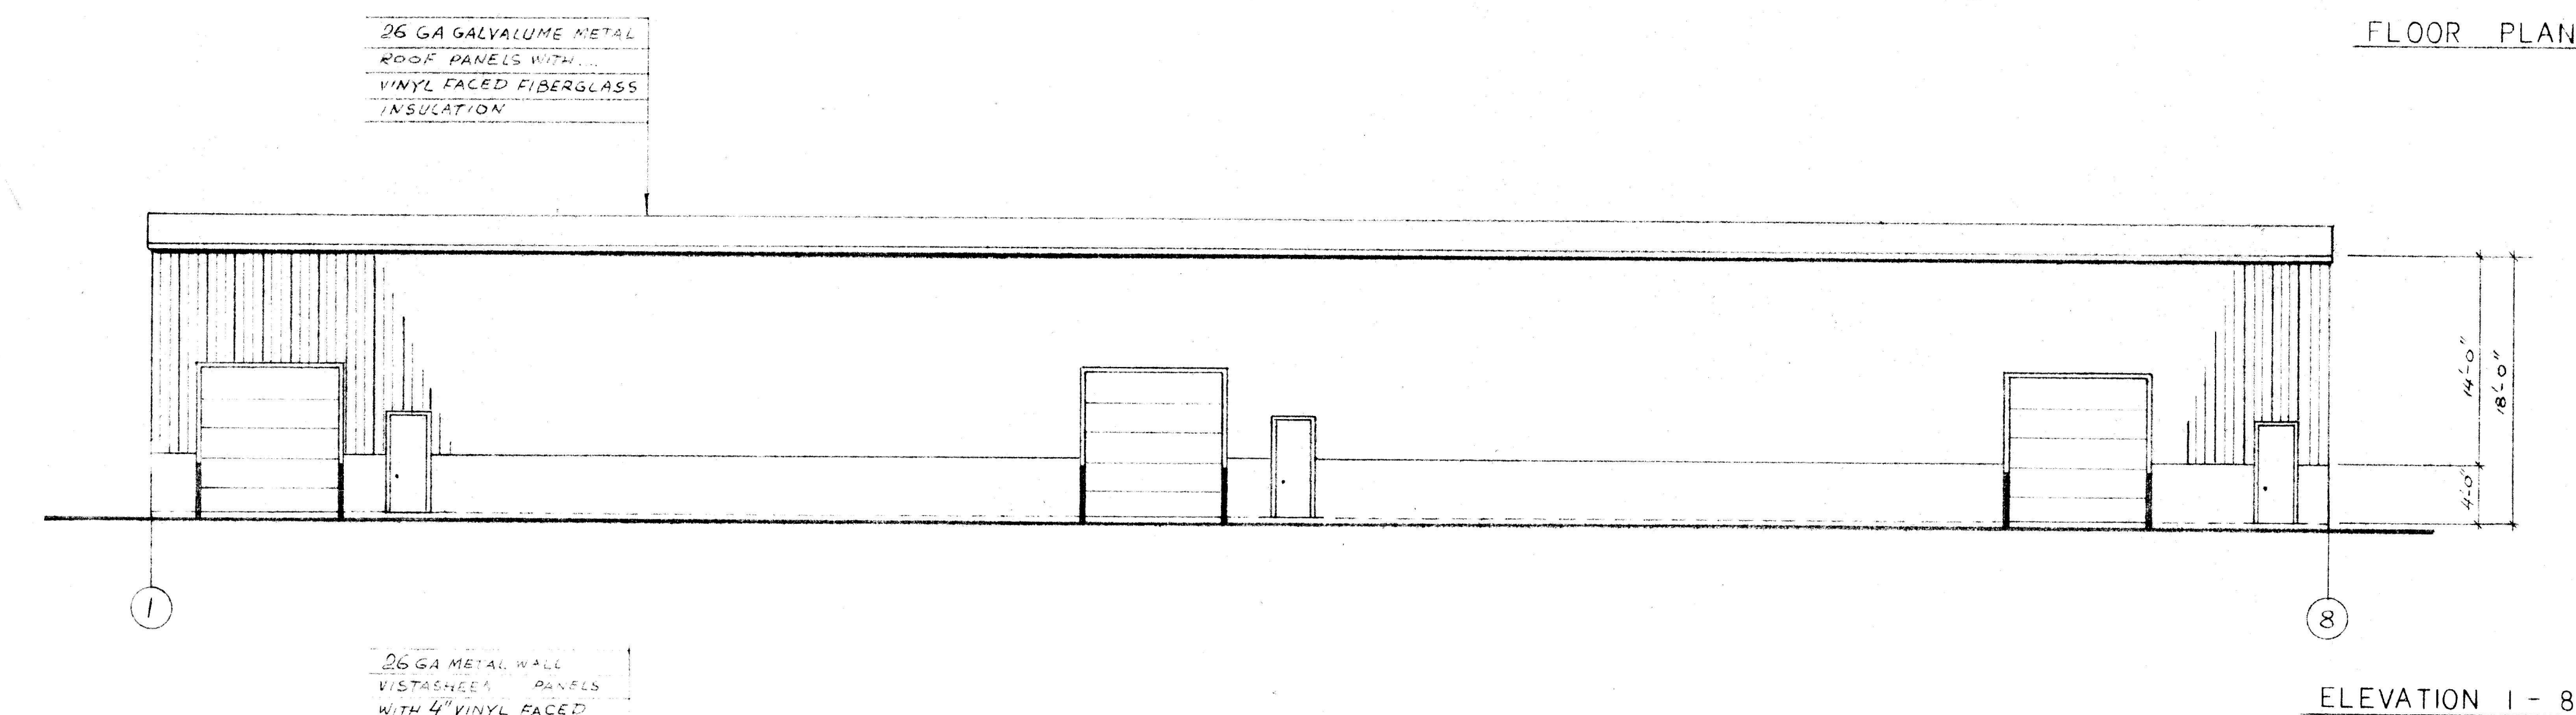


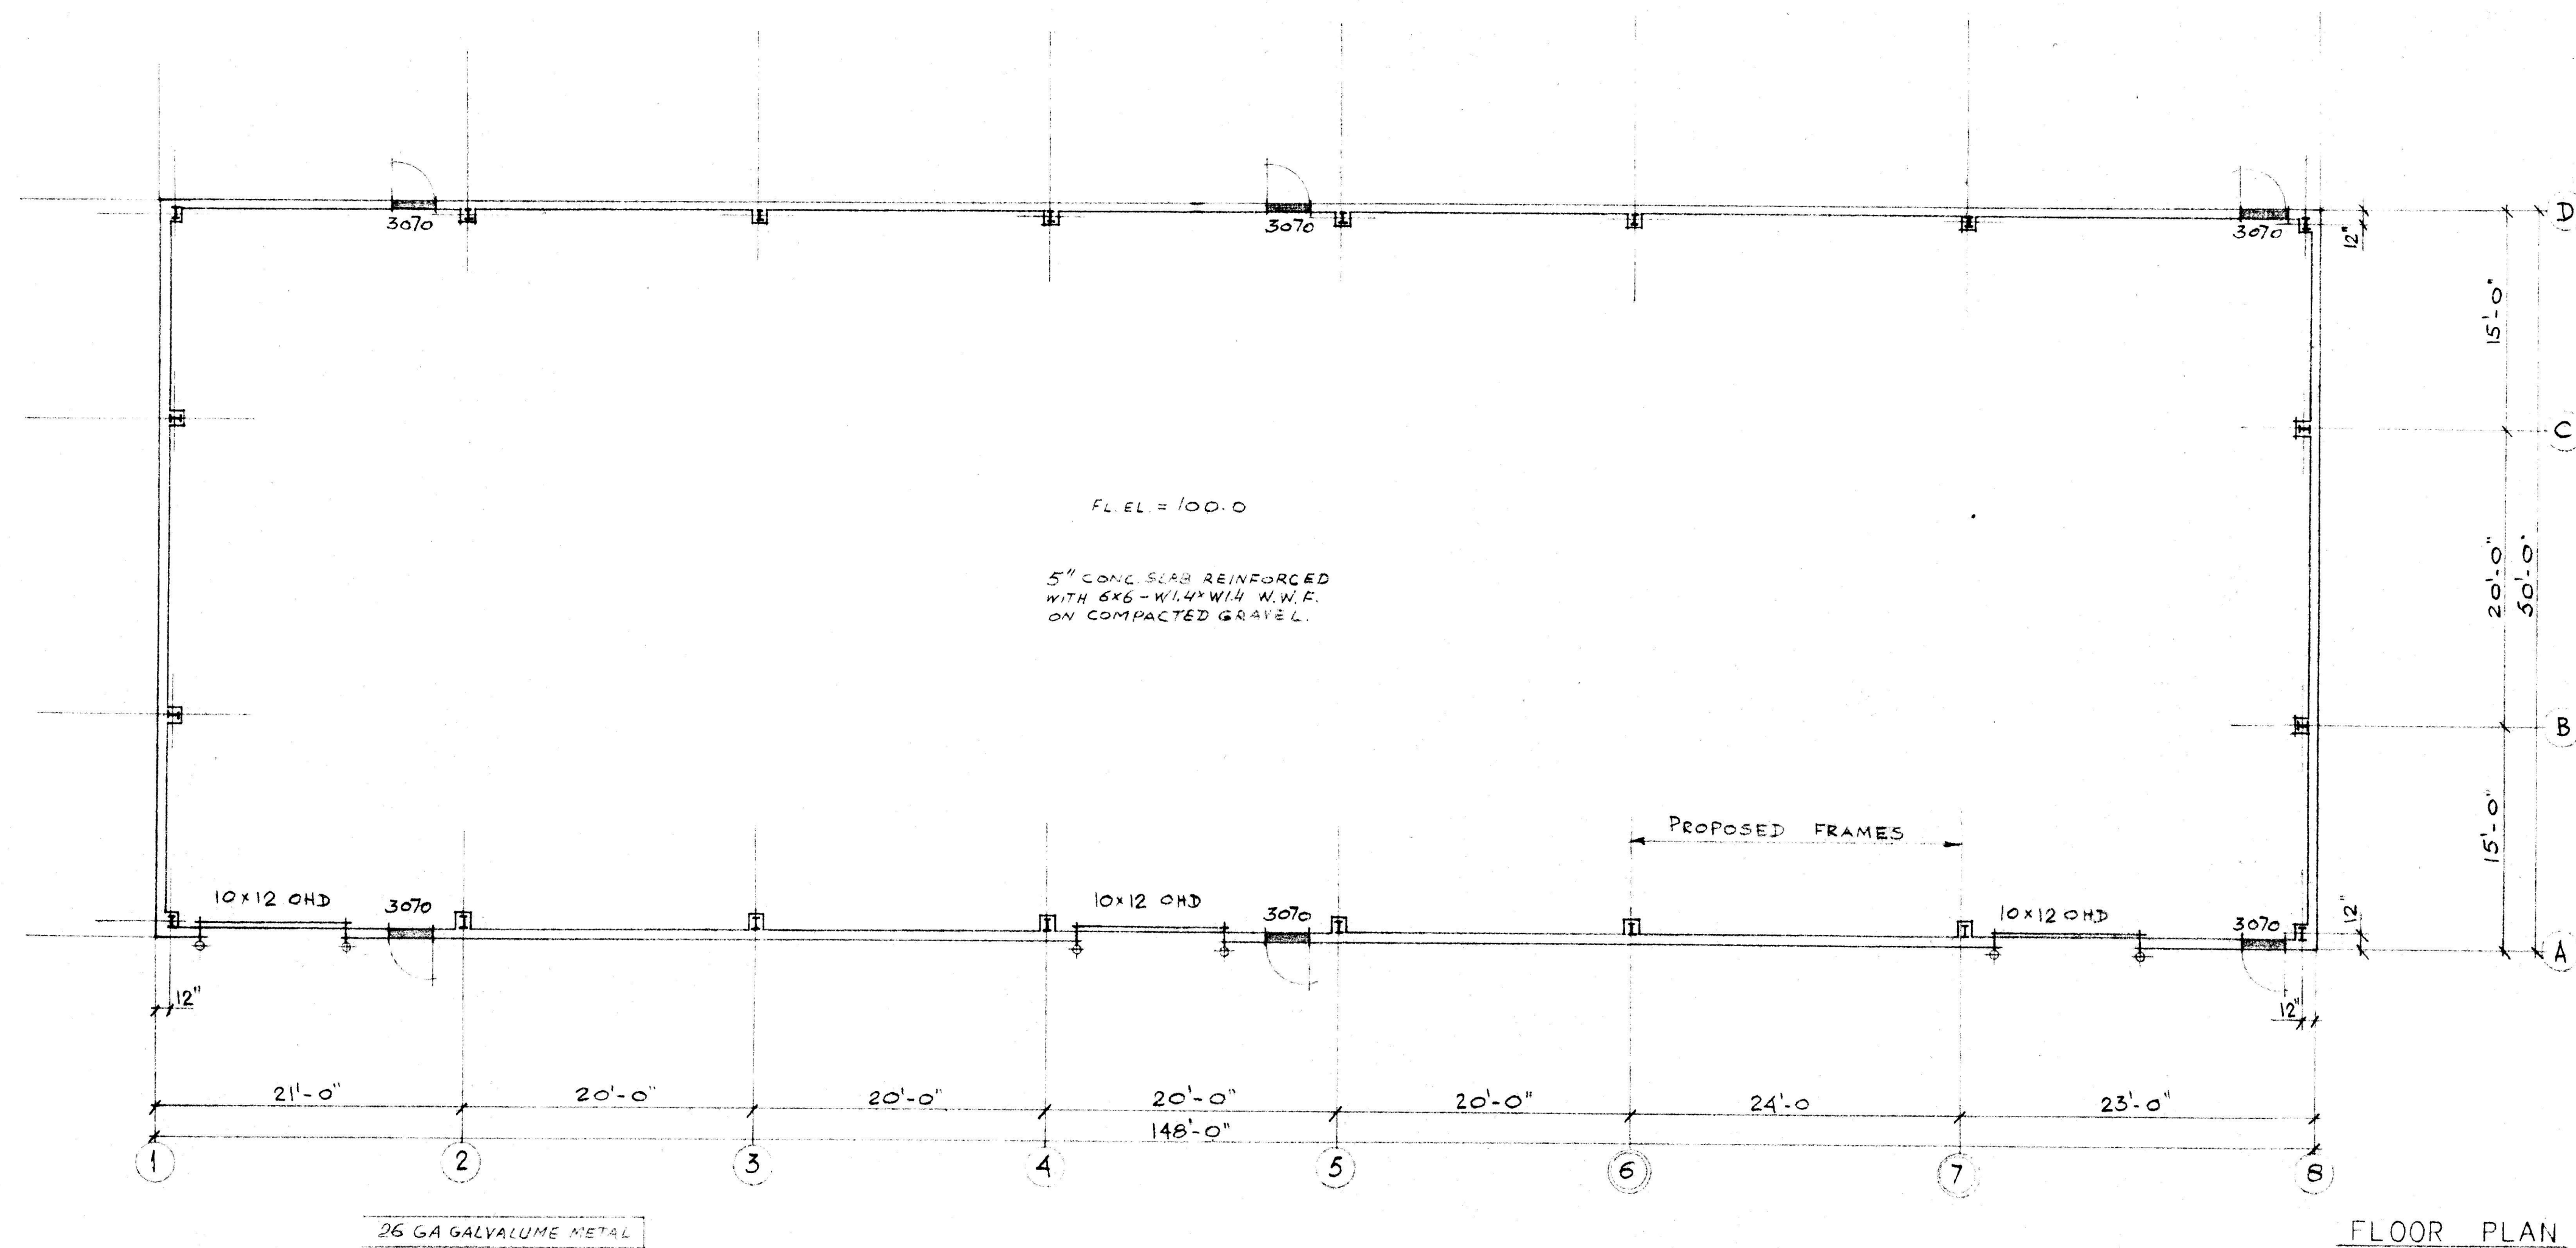

NOTES:

1. ROOF LIVE LOAD 30 PSF, WIND LOAD 90 MPH

HANSON FIRE DEPARTMENT
Liberty St. Headquarters
Hanson, MA 02341

Approved 5/27/91
D/C

SULLIVAN			BROTHERS		
HANSON,			MA.		
REVISIONS			SCALE: $\frac{1}{8"} = 1'-0"$		DRAWN: AT
NO.	DESCRIPTION	DATE	DATE: 10-25-96		APPROVED:
					A-1
			Mattapoisett, MA Office (508) 758-2560 FAX (508) 758-9429		DRAWING NO.
FLOOR PLAN & ELEVATIONS.					