

VANCOE COMMERCIAL



Eldorado Neighborhood Shops

SWC ELDORADO PKWY & STONEBRIDGE DR | MCKINNEY, TEXAS 75070

A Development By:

SLX CAPITAL

Contact:

EVAN ENGLISH
evan@vancoecre.com | 214.385.2820

TAYLOR CLUFF
tcluff@vancoecre.com | 214.385.2820

Eldorado Neighborhood Shops

SWC Eldorado Pkwy & Stonebridge Dr | McKinney, Texas 75070
Property Highlights



LOCATION

SWC of Eldorado Pkwy & Stonebridge Dr
McKinney, Texas 75070

AVAILABLE

➤ Retail Space for Lease

RATE

Call for Info & Price

TRAFFIC COUNTS (TXDOT)

24,966 VPD ('24) Eldorado Pkwy	10,901 VPD ('24) Stonebridge Dr	40,111 VPD ('24) Custer Rd
-----------------------------------	------------------------------------	-------------------------------

DEMOGRAPHICS (ESRI)

	1-Mile	3-Mile	5-Mile
2025 Population	14,920	144,017	306,719
2030 Population	15,832	153,354	333,207
Daytime Population	14,645	112,893	246,608
Average HH Income	\$194,625	\$185,935	\$193,217

HIGHLIGHTS

- High profile intersection of Eldorado Pkwy & Stonebridge Dr
- Adjacent to new HEB & Methodis McKinney Hospital
- Opportunities for restaurants, retailers, fuel users, medical office and sports/entertainment users
- Area retailers include HEB, Kroger, Petco, McDonald's, 7/11, Cava, and Orange Theory Fitness



EVAN ENGLISH
evan@vancoecre.com
214.385.2820

TAYLOR CLUFF
tcluff@vancoecre.com
214.385.2820


Eldorado Neighborhood Shops

SWC Eldorado Pkwy & Stonebridge Dr | McKinney, Texas 75070

Building 1 Site Plan



Building 1

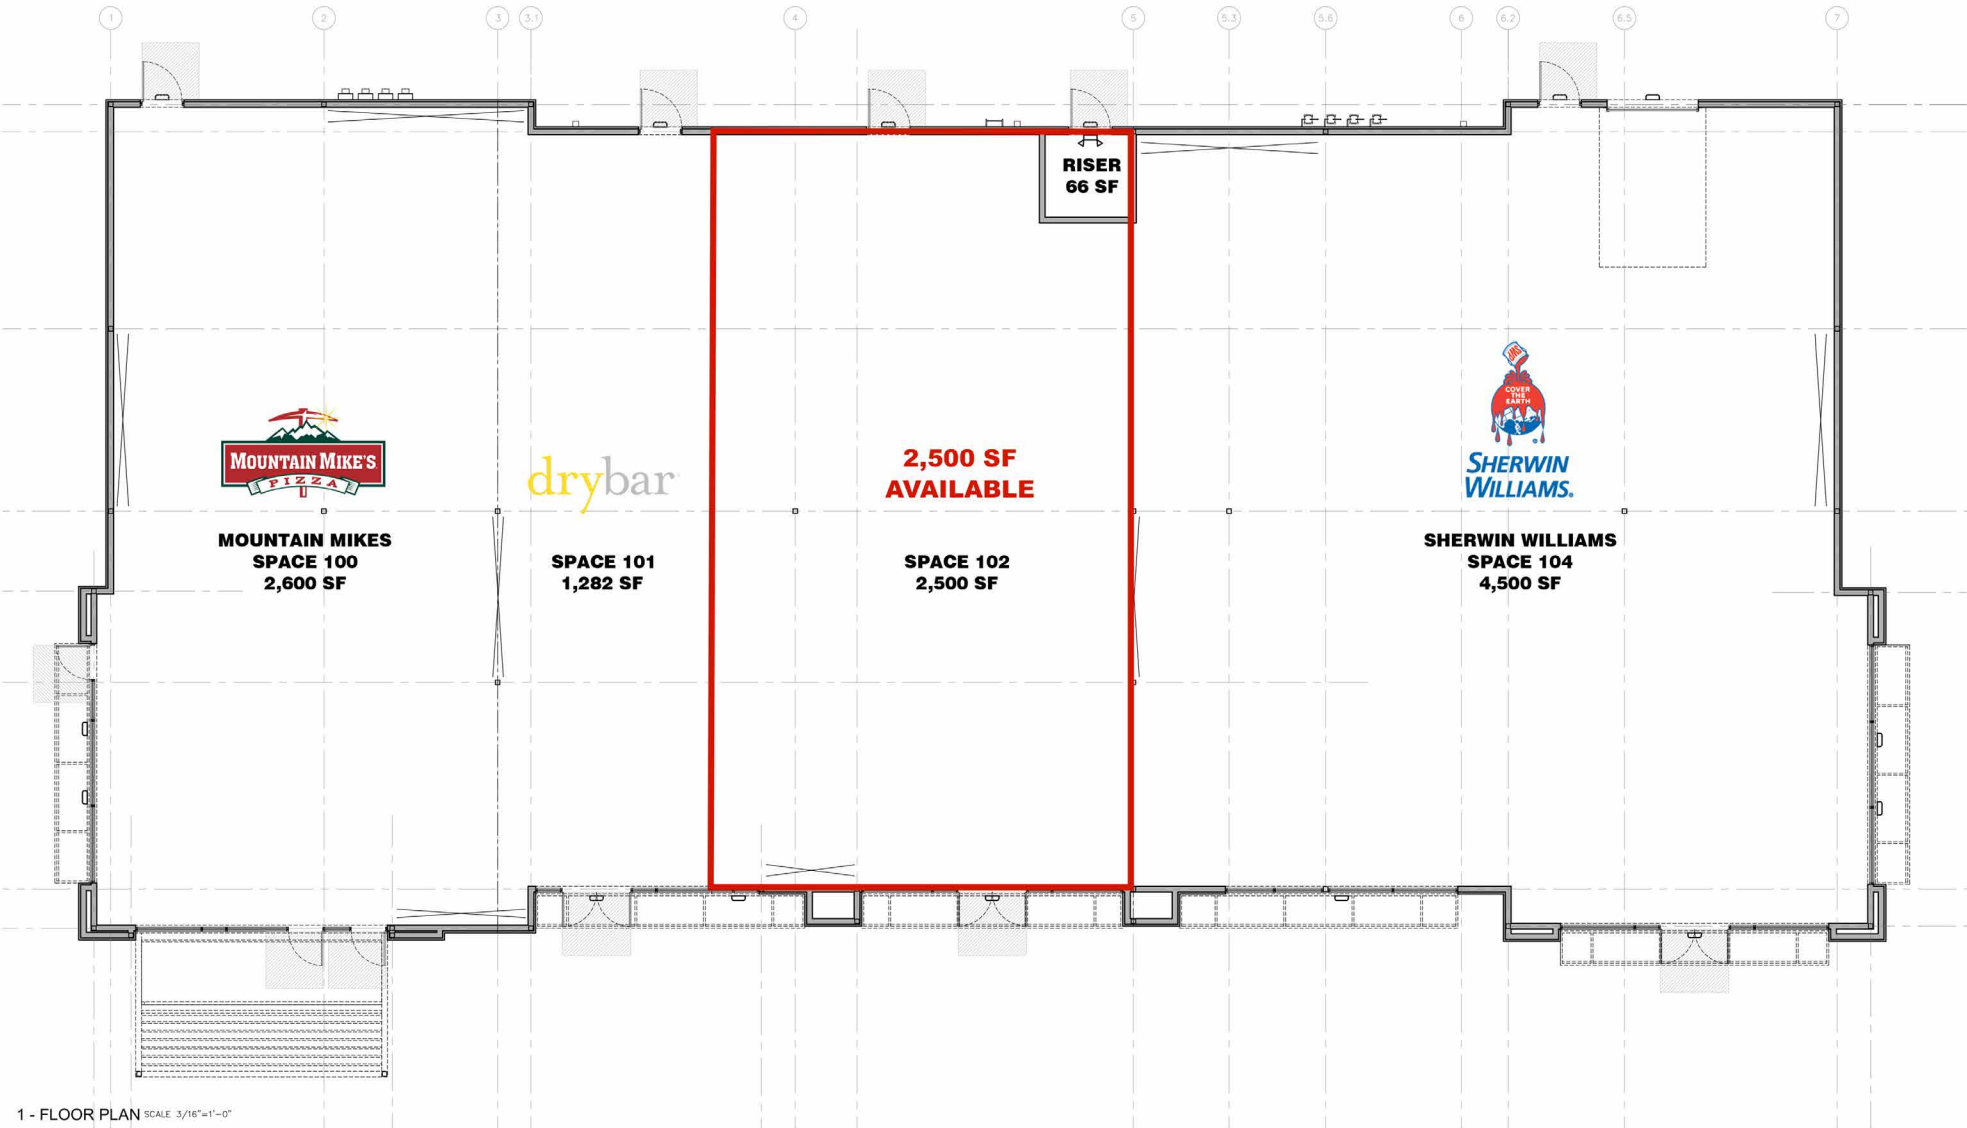

1 - FLOOR PLAN SCALE: 3/16"=1'-0"



EVAN ENGLISH
evan@vancoecre.com
214.385.2820


TAYLOR CLUFF
tcluff@vancoecre.com
214.385.2820

Eldorado Neighborhood Shops

SWC Eldorado Pkwy & Stonebridge Dr | McKinney, Texas 75070
Building 2 Site Plan



Building 2

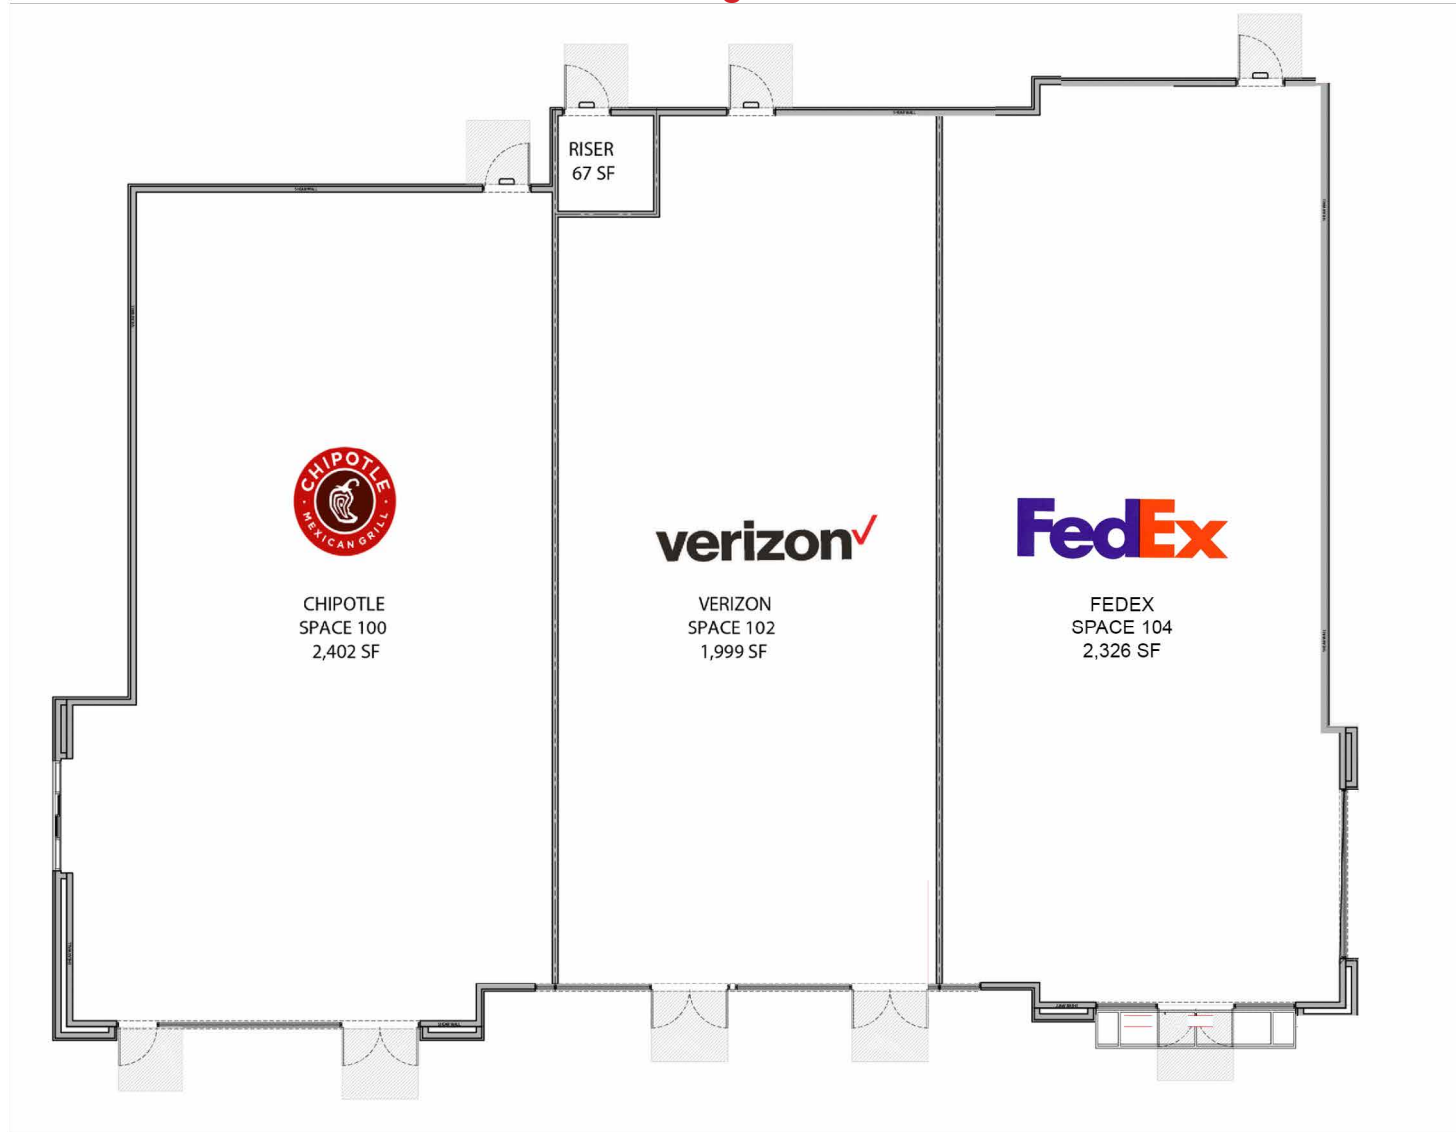


EVAN ENGLISH
evan@vancoecre.com
214.385.2820

TAYLOR CLUFF
tcluff@vancoecre.com
214.385.2820

Eldorado Neighborhood Shops

SWC Eldorado Pkwy & Stonebridge Dr | McKinney, Texas 75070
Building 3 Site Plan

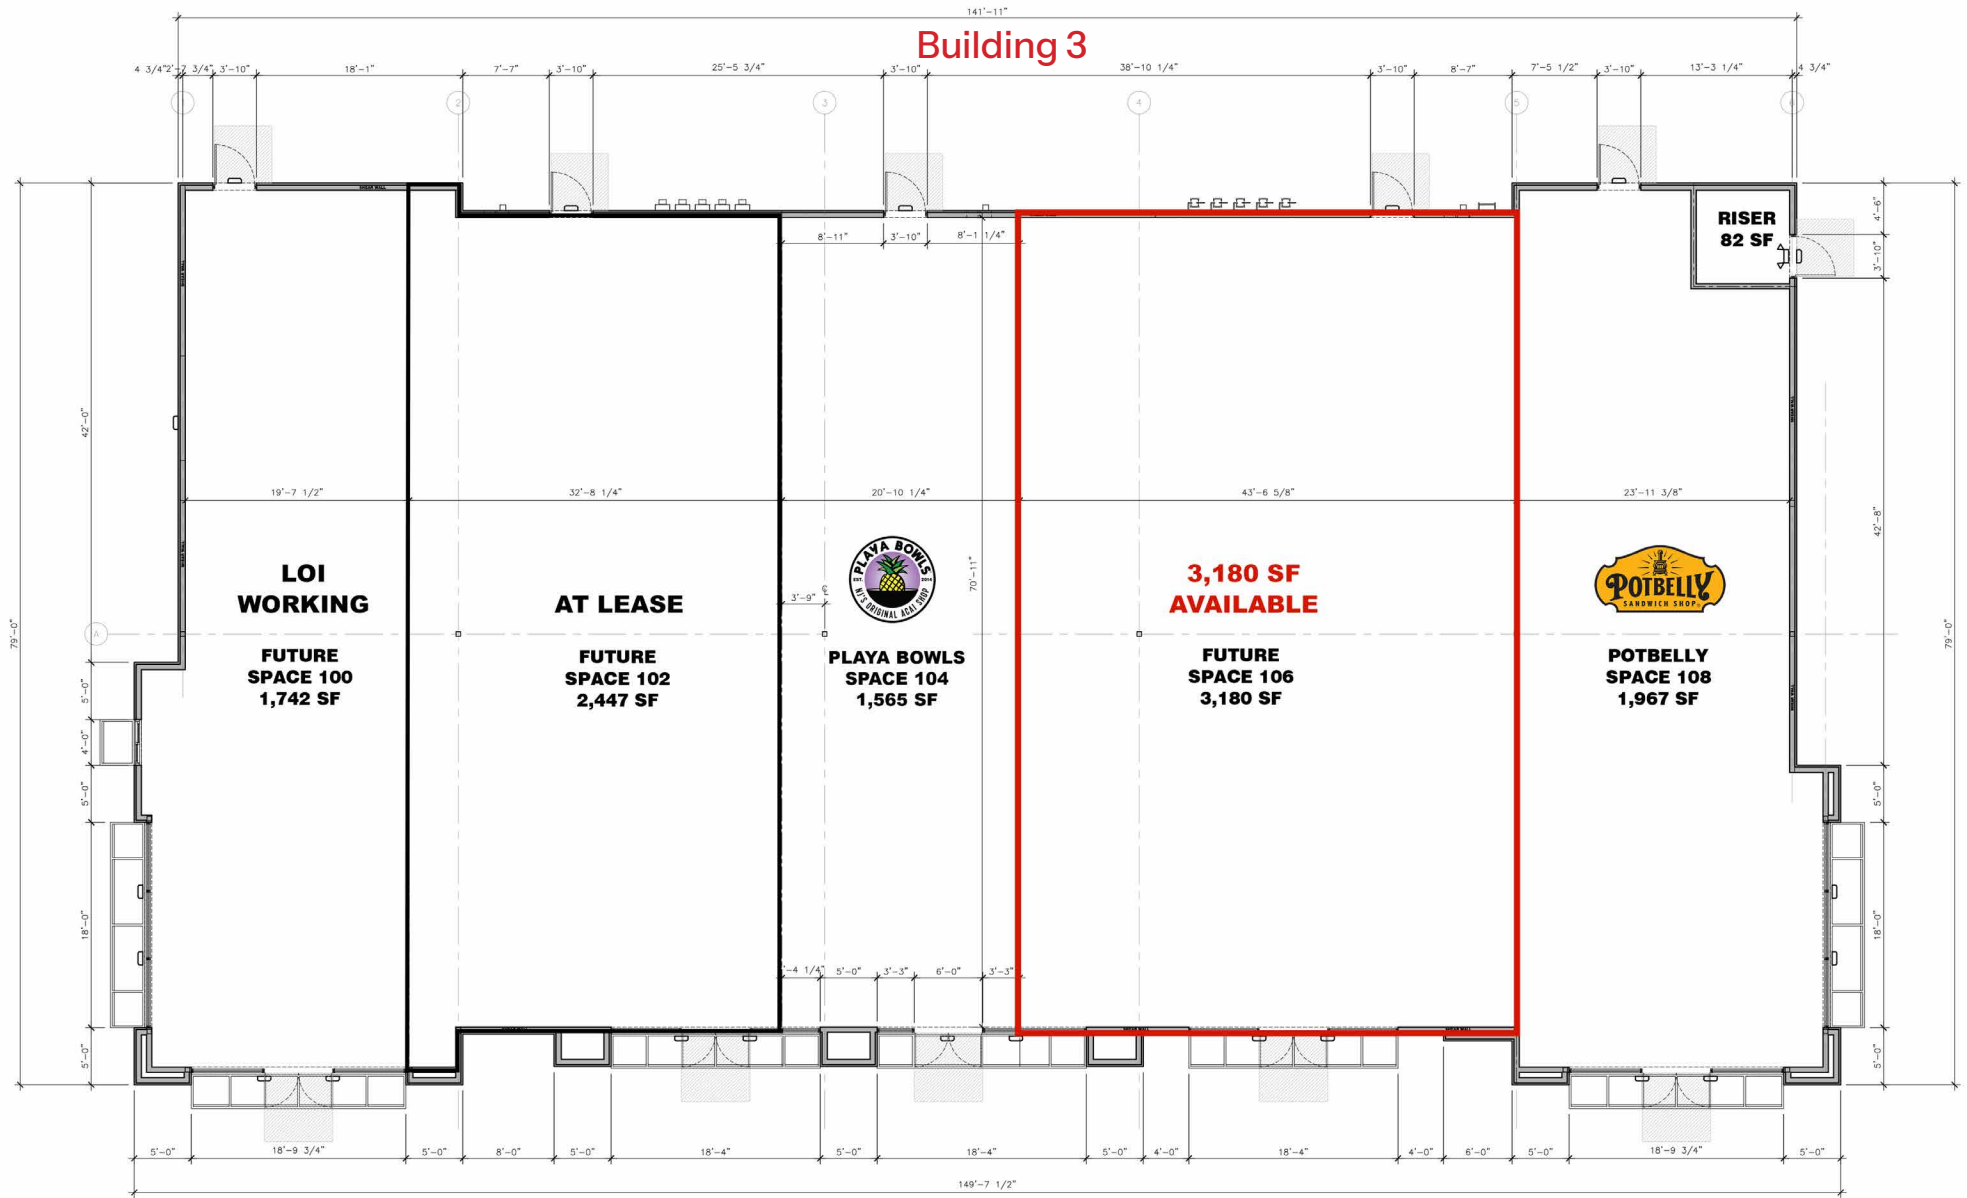


EVAN ENGLISH
evan@vancoecre.com
214.385.2820

TAYLOR CLUFF
tcluff@vancoecre.com
214.385.2820

Eldorado Neighborhood Shops

SWC Eldorado Pkwy & Stonebridge Dr | McKinney, Texas 75070
Site Plan

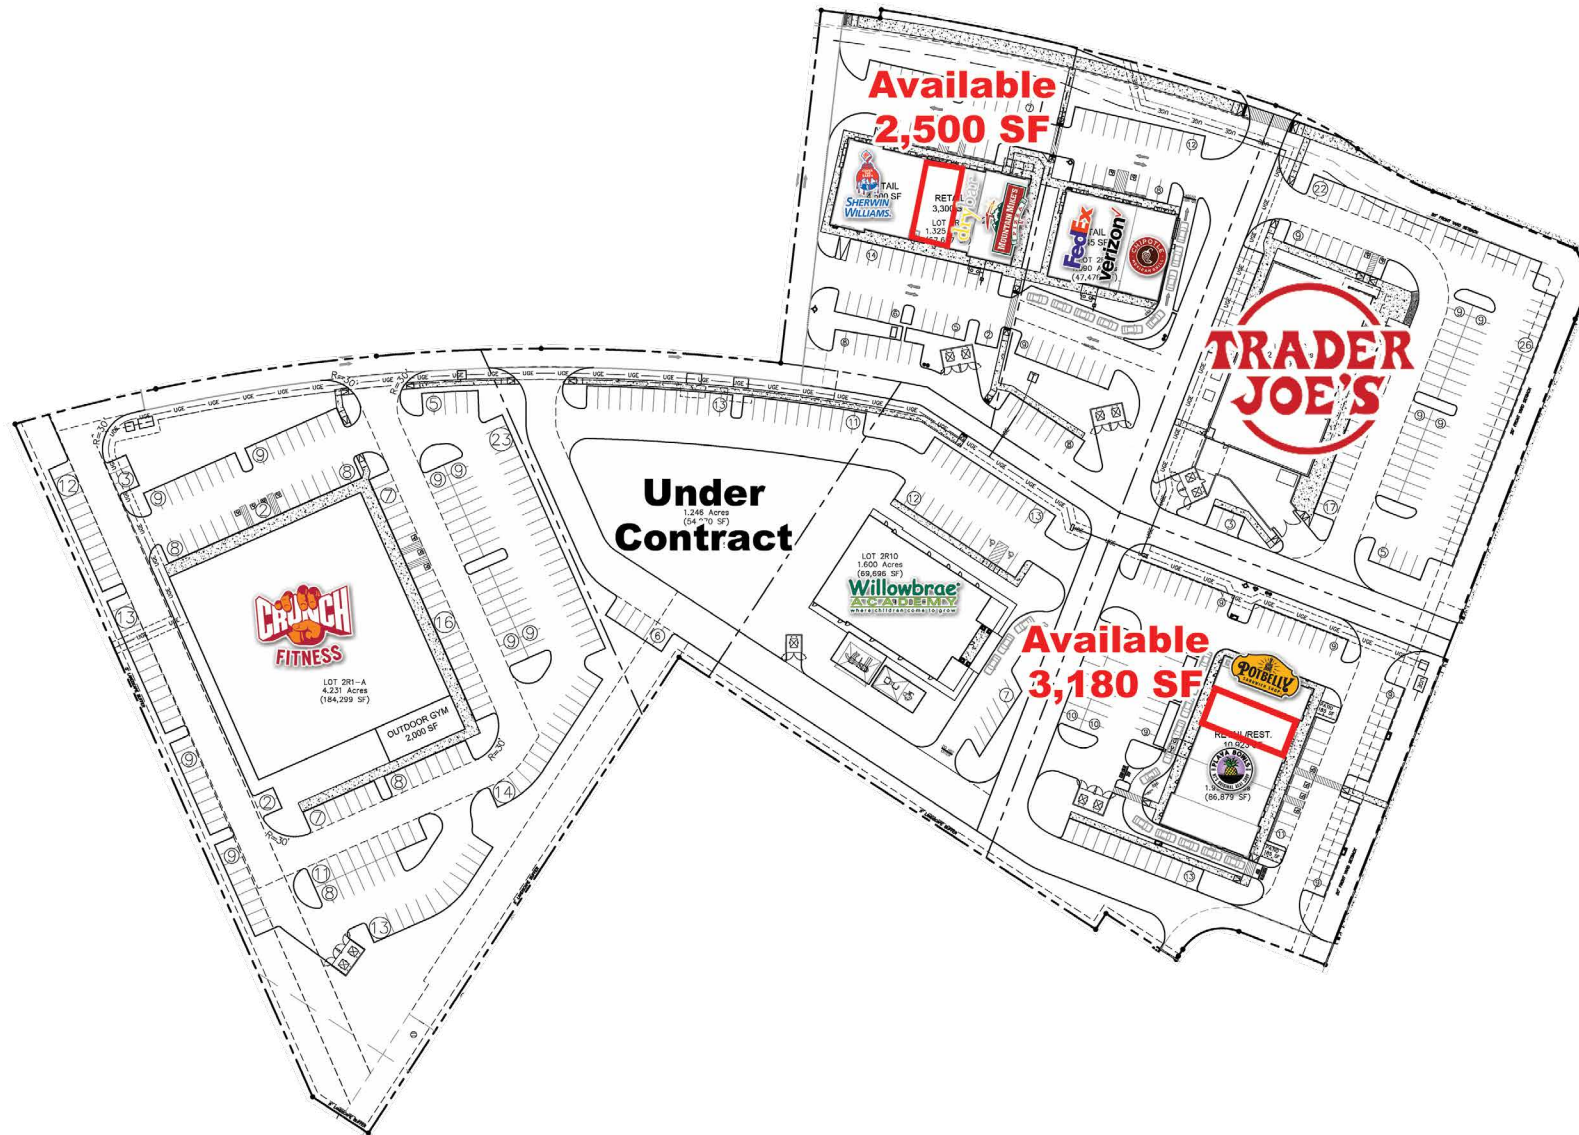


EVAN ENGLISH
evan@vancoecre.com
214.385.2820

TAYLOR CLUFF
tcluff@vancoecre.com
214.385.2820

Eldorado Neighborhood Shops

SWC Eldorado Pkwy & Stonebridge Dr | McKinney, Texas 75070
Neighborhood Aerial

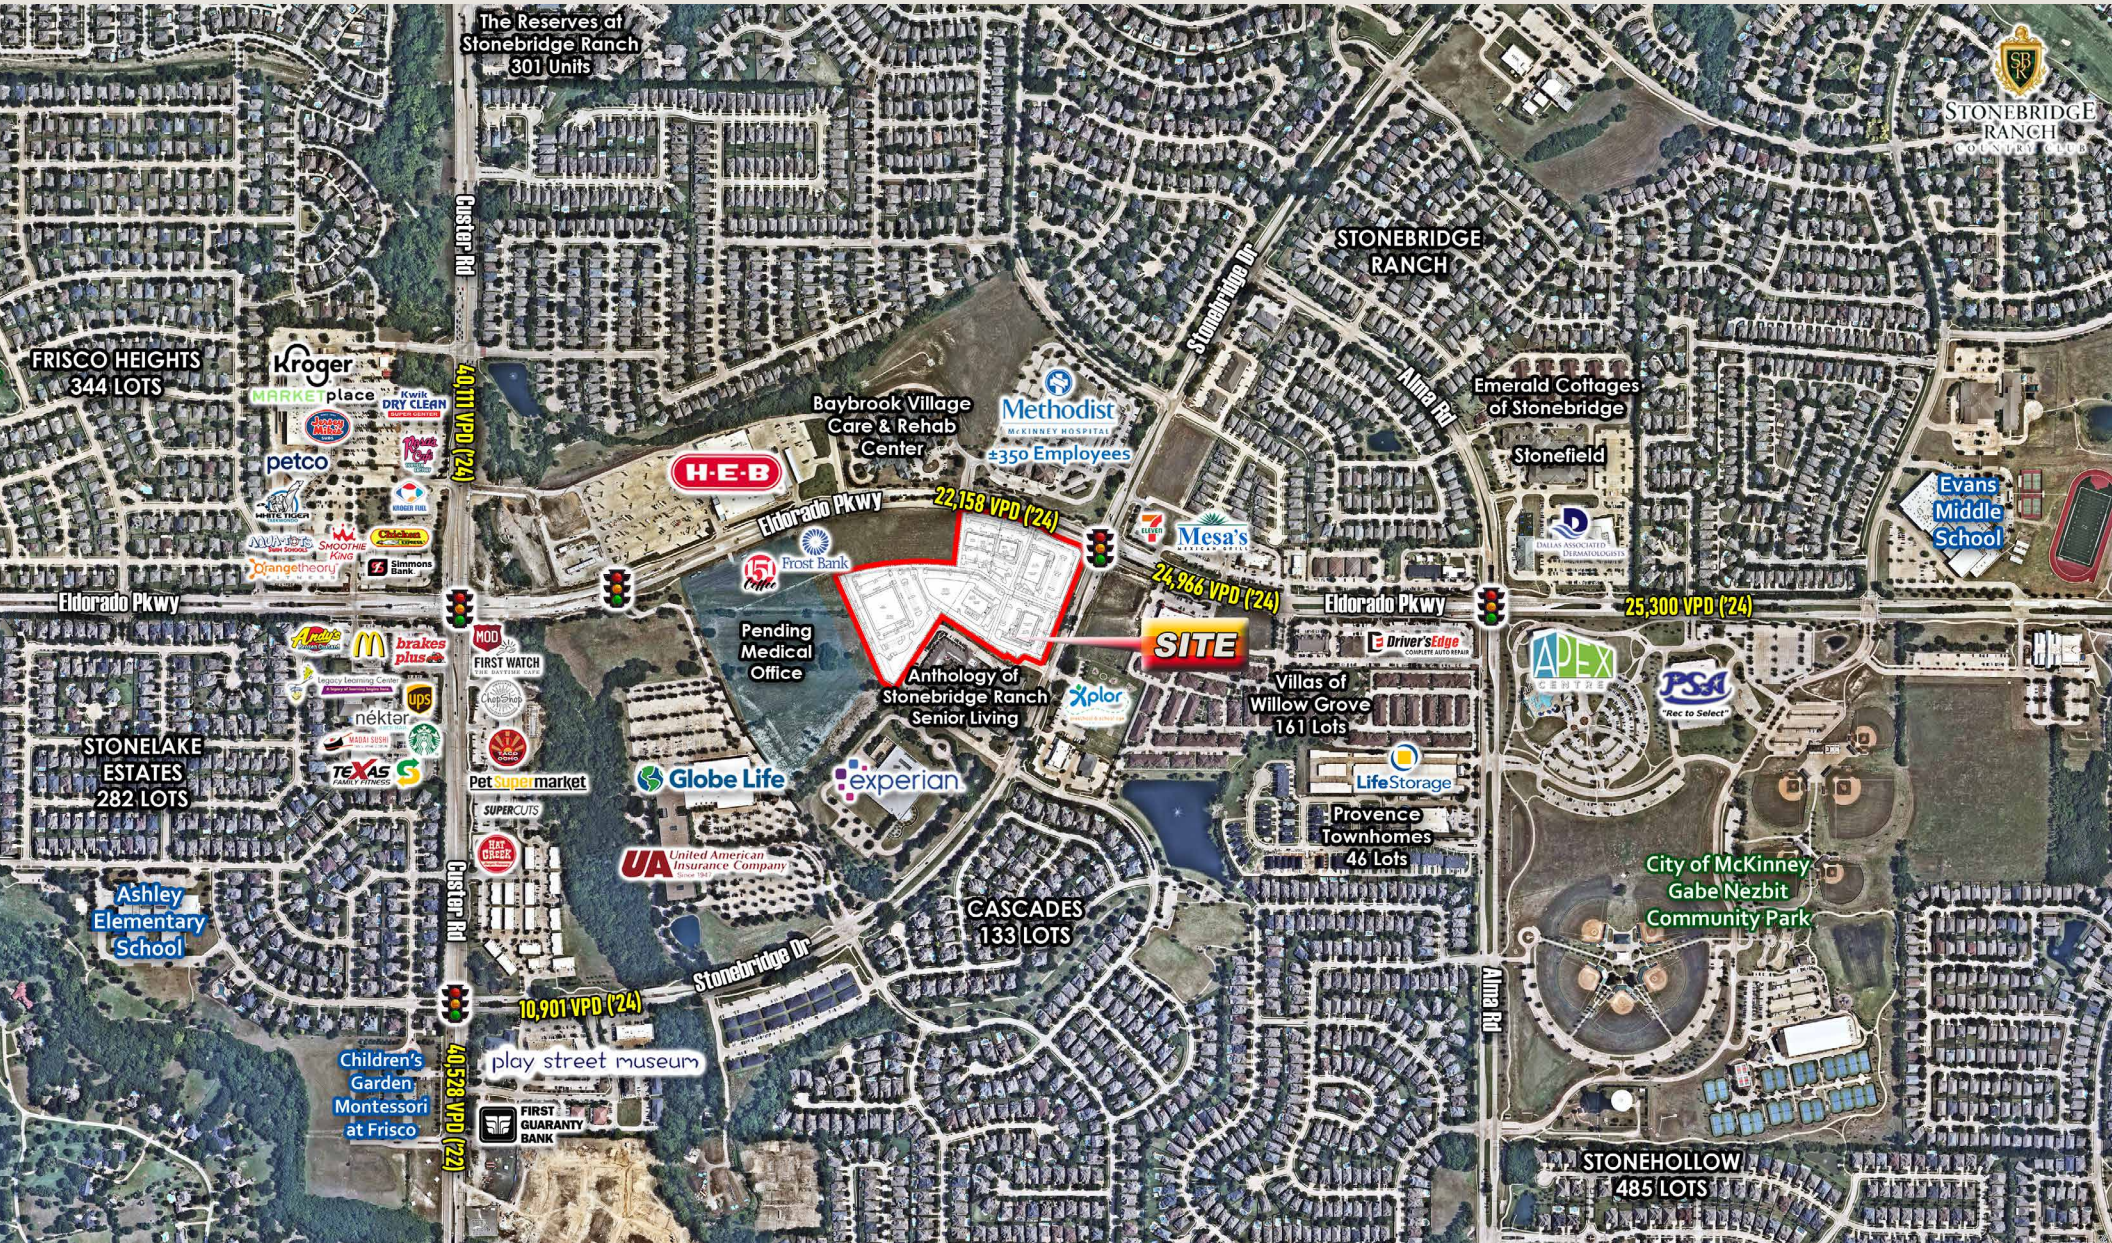


EVAN ENGLISH
evan@vancoecre.com
214.385.2820

TAYLOR CLUFF
tcluff@vancoecre.com
214.385.2820

Eldorado Neighborhood Shops

SWC Eldorado Pkwy & Stonebridge Dr | McKinney, Texas 75070

Market Aerial

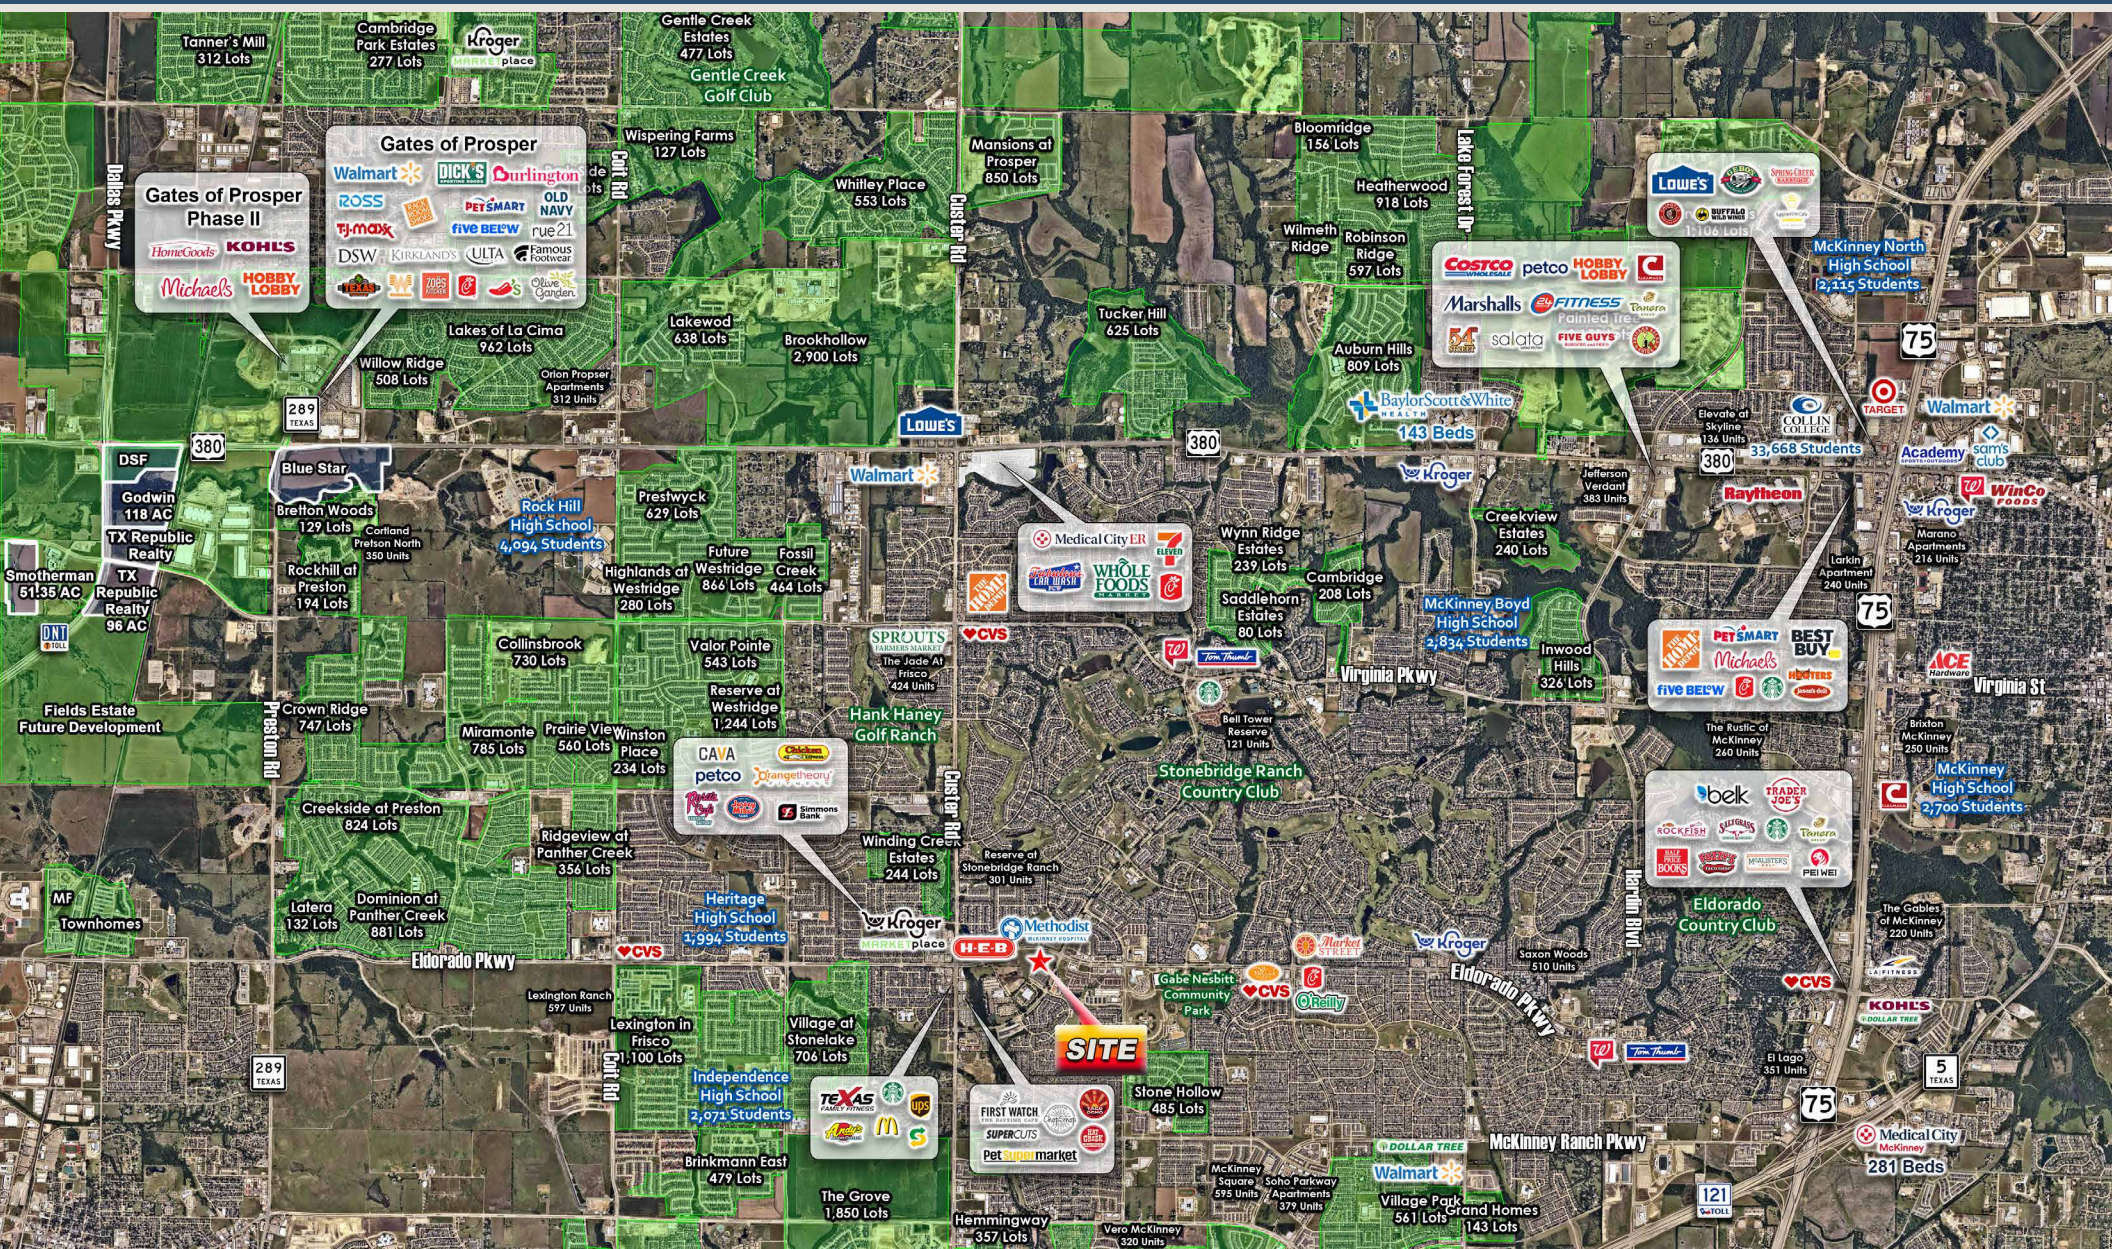

EVAN ENGLISH
 evan@vancoecre.com
 214.385.2820

TAYLOR CLUFF
 tcluff@vancoecre.com
 214.385.2820



Information About Brokerage Services

Texas law requires all real estate license holders to give the following information about brokerage services to prospective buyers, tenants, sellers and landlords.



11-3-25

TYPES OF REAL ESTATE LICENSE HOLDERS:

- A BROKER is responsible for all brokerage activities, including acts performed by sales agents sponsored by the broker.
- A SALES AGENT must be sponsored by a broker and works with clients on behalf of the broker.

A BROKER'S MINIMUM DUTIES REQUIRED BY LAW (A client is the person or party that the broker represents):

- Put the interests of the client above all others, including the broker's own interests;
- Inform the client of any material information about the property or transaction received by the broker;
- Answer the client's questions and present any offer to or counter-offer from the client; and
- Treat all partners to a real estate transaction honestly and fairly.

WRITTEN AGREEMENTS ARE REQUIRED IN CERTAIN SITUATIONS: A license holder who performs brokerage activity for a prospective buyer of residential property must enter into a written agreement with the buyer before showing any residential property to the buyer or if no residential property will be shown, before presenting an offer on behalf of the buyer. This written agreement must contain specific information required by Texas law. For more information on these requirements, see section 1101.563 of the Texas Occupations Code. Even if a written agreement is not required, to avoid disputes, all agreements between you and a broker should be in writing and clearly establish: (i) the broker's duties and responsibilities to you and your obligations under the agreement; and (ii) the amount or rate of compensation the broker will receive and how this amount is determined.

A LICENSE HOLDER CAN REPRESENT A PARTY IN A REAL ESTATE TRANSACTION:

AS AGENT FOR OWNER (SELLER/LANDLORD): The broker becomes the property owner's agent through an agreement with the owner, usually in a written listing to sell or property management agreement. An owner's agent must perform the broker's minimum duties above and must inform the owner of any material information about the property or transaction known by the agent, including information disclosed to the agent by the buyer or buyer's agent. An owner's agent fees are not set by law and are fully negotiable.

AS AGENT FOR BUYER/TENANT: The broker becomes the buyer/tenant's agent by agreeing to represent the buyer, usually through a written representation agreement. A buyer's agent must perform the broker's minimum duties above and must inform the buyer of any material information about the property or transaction known by the agent, including information disclosed to the agent by the seller or seller's agent. A buyer/tenant's agent fees are not set by law and are fully negotiable.

AS AGENT FOR BOTH - INTERMEDIARY: To act as an intermediary between the parties the broker must first obtain the written agreement of each party to the transaction. The written agreement must state who will pay the broker and, in conspicuous bold or underlined print, set forth the broker's obligations as an intermediary. A broker who acts as an intermediary:

- Must treat all parties to the transaction impartially and fairly;
- May, with the parties' written consent, appoint a different license holder associated with the broker to each party (owner and buyer) to communicate with, provide opinions and advice to, and carry out the instructions of each party to the transaction.
- Must not, unless specifically authorized in writing to do so by the party, disclose:
 - o that the owner will accept a price less than the written asking price;
 - o that the buyer/tenant will pay a price greater than the price submitted in a written offer; and
 - o any confidential information or any other information that a party specifically instructs the broker in writing not to disclose, unless required to do so by law.

A LICENSE HOLDER CAN SHOW PROPERTY TO A BUYER/TENANT WITHOUT REPRESENTING THE BUYER/TENANT IF:

- The broker has not agreed with the buyer/tenant, either orally or in writing to represent the buyer/tenant;
- The broker is not otherwise acting as the buyer/tenant's agent at the time of showing the property;
- The broker does not provide the buyer/tenant opinions or advice regarding the property or real estate transactions generally; and
- The broker does not perform any other act of real estate brokerage for the buyer/tenant.

Before showing a residential property to an unrepresented prospective buyer, a license holder must enter into a written agreement that contains the information required by section 1101.563 of the Texas Occupations Code. The agreement may not be exclusive and must be limited to no more than 14 days.

LICENSE HOLDER CONTACT INFORMATION: This notice is being provided for information purposes. It does not create an obligation for you to use the broker's services. Please acknowledge receipt of this notice below and retain a copy for your records.

<u>Vancoe CRE, LLC</u>	<u>9016381-BB</u>	<u>info@vancoecre.com</u>	<u>214.385.2820</u>
Licensed Broker/Broker Firm Name or Primary Assumed Business Name	License No.	Email	Phone
<u>Cal Ryan Fuqua</u>	<u>605847-B</u>	<u>ryan@vancoecre.com</u>	<u>214.385.2820</u>
Designated Broker of Firm	License No.	Email	Phone
_____ Licensed Supervisor of Sales Agent/Associate	License No.	Email	Phone
_____ Sales Agent/Associate's Name	License No.	Email	Phone

Buyer/Tenant/Seller/Landlord Initials

Date

Regulated by the Texas Real Estate Commission

Information available at www.trec.texas.gov

IABS 1-2

