


8077 Florence Ave, Downey  
Second Floor

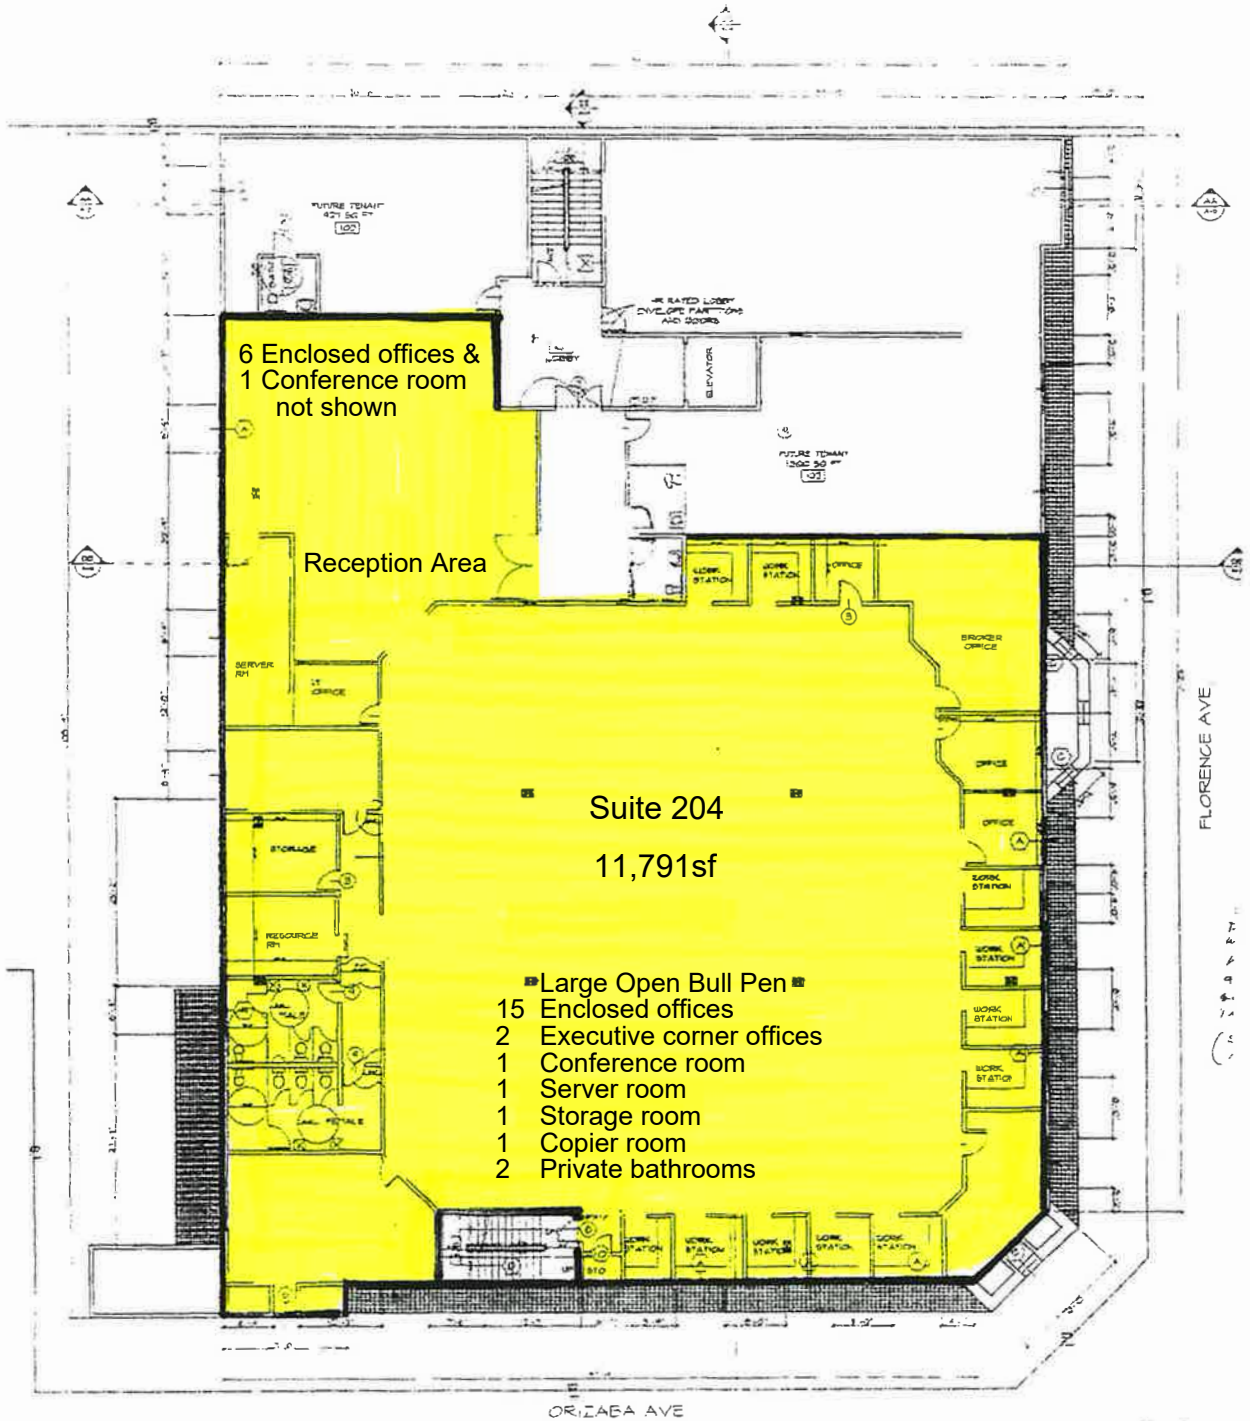

6 Enclosed offices &  
1 Conference room  
not shown

Reception Area

Suite 204  
11,791sf

- Large Open Bull Pen ■
- 15 Enclosed offices
- 2 Executive corner offices
- 1 Conference room
- 1 Server room
- 1 Storage room
- 1 Copier room
- 2 Private bathrooms

SECOND FLOOR PLAN  
SCALE 1/8" = 1'-0"

NOTE  
T: UNDER  
SEPARA

APPROVED  
APPROVAL OF REVISIONS BY