


- LEGEND**
- -SHOWER HEAD
 - -SINK
 - -TOILET/URINAL
 - -WATER FOUNTAIN
 - LOCKERS
 - CL -CLOSET
 - SF -SQUARE FEET
 - ◀ -GARAGE DOOR
 - DROP GATE

NOTE:
 1) THIS MAP WAS PREPARED TO SHOW CURRENT FLOOR PLAN AND WATER FIXTURES. NOT FOR DESIGN PURPOSES.
 2) SQUARE FOOTAGE FOR ALL HALLWAYS: 13,412.2 SQ. FEET AREAS UNDER CONSTRUCTION NOT INCLUDED.

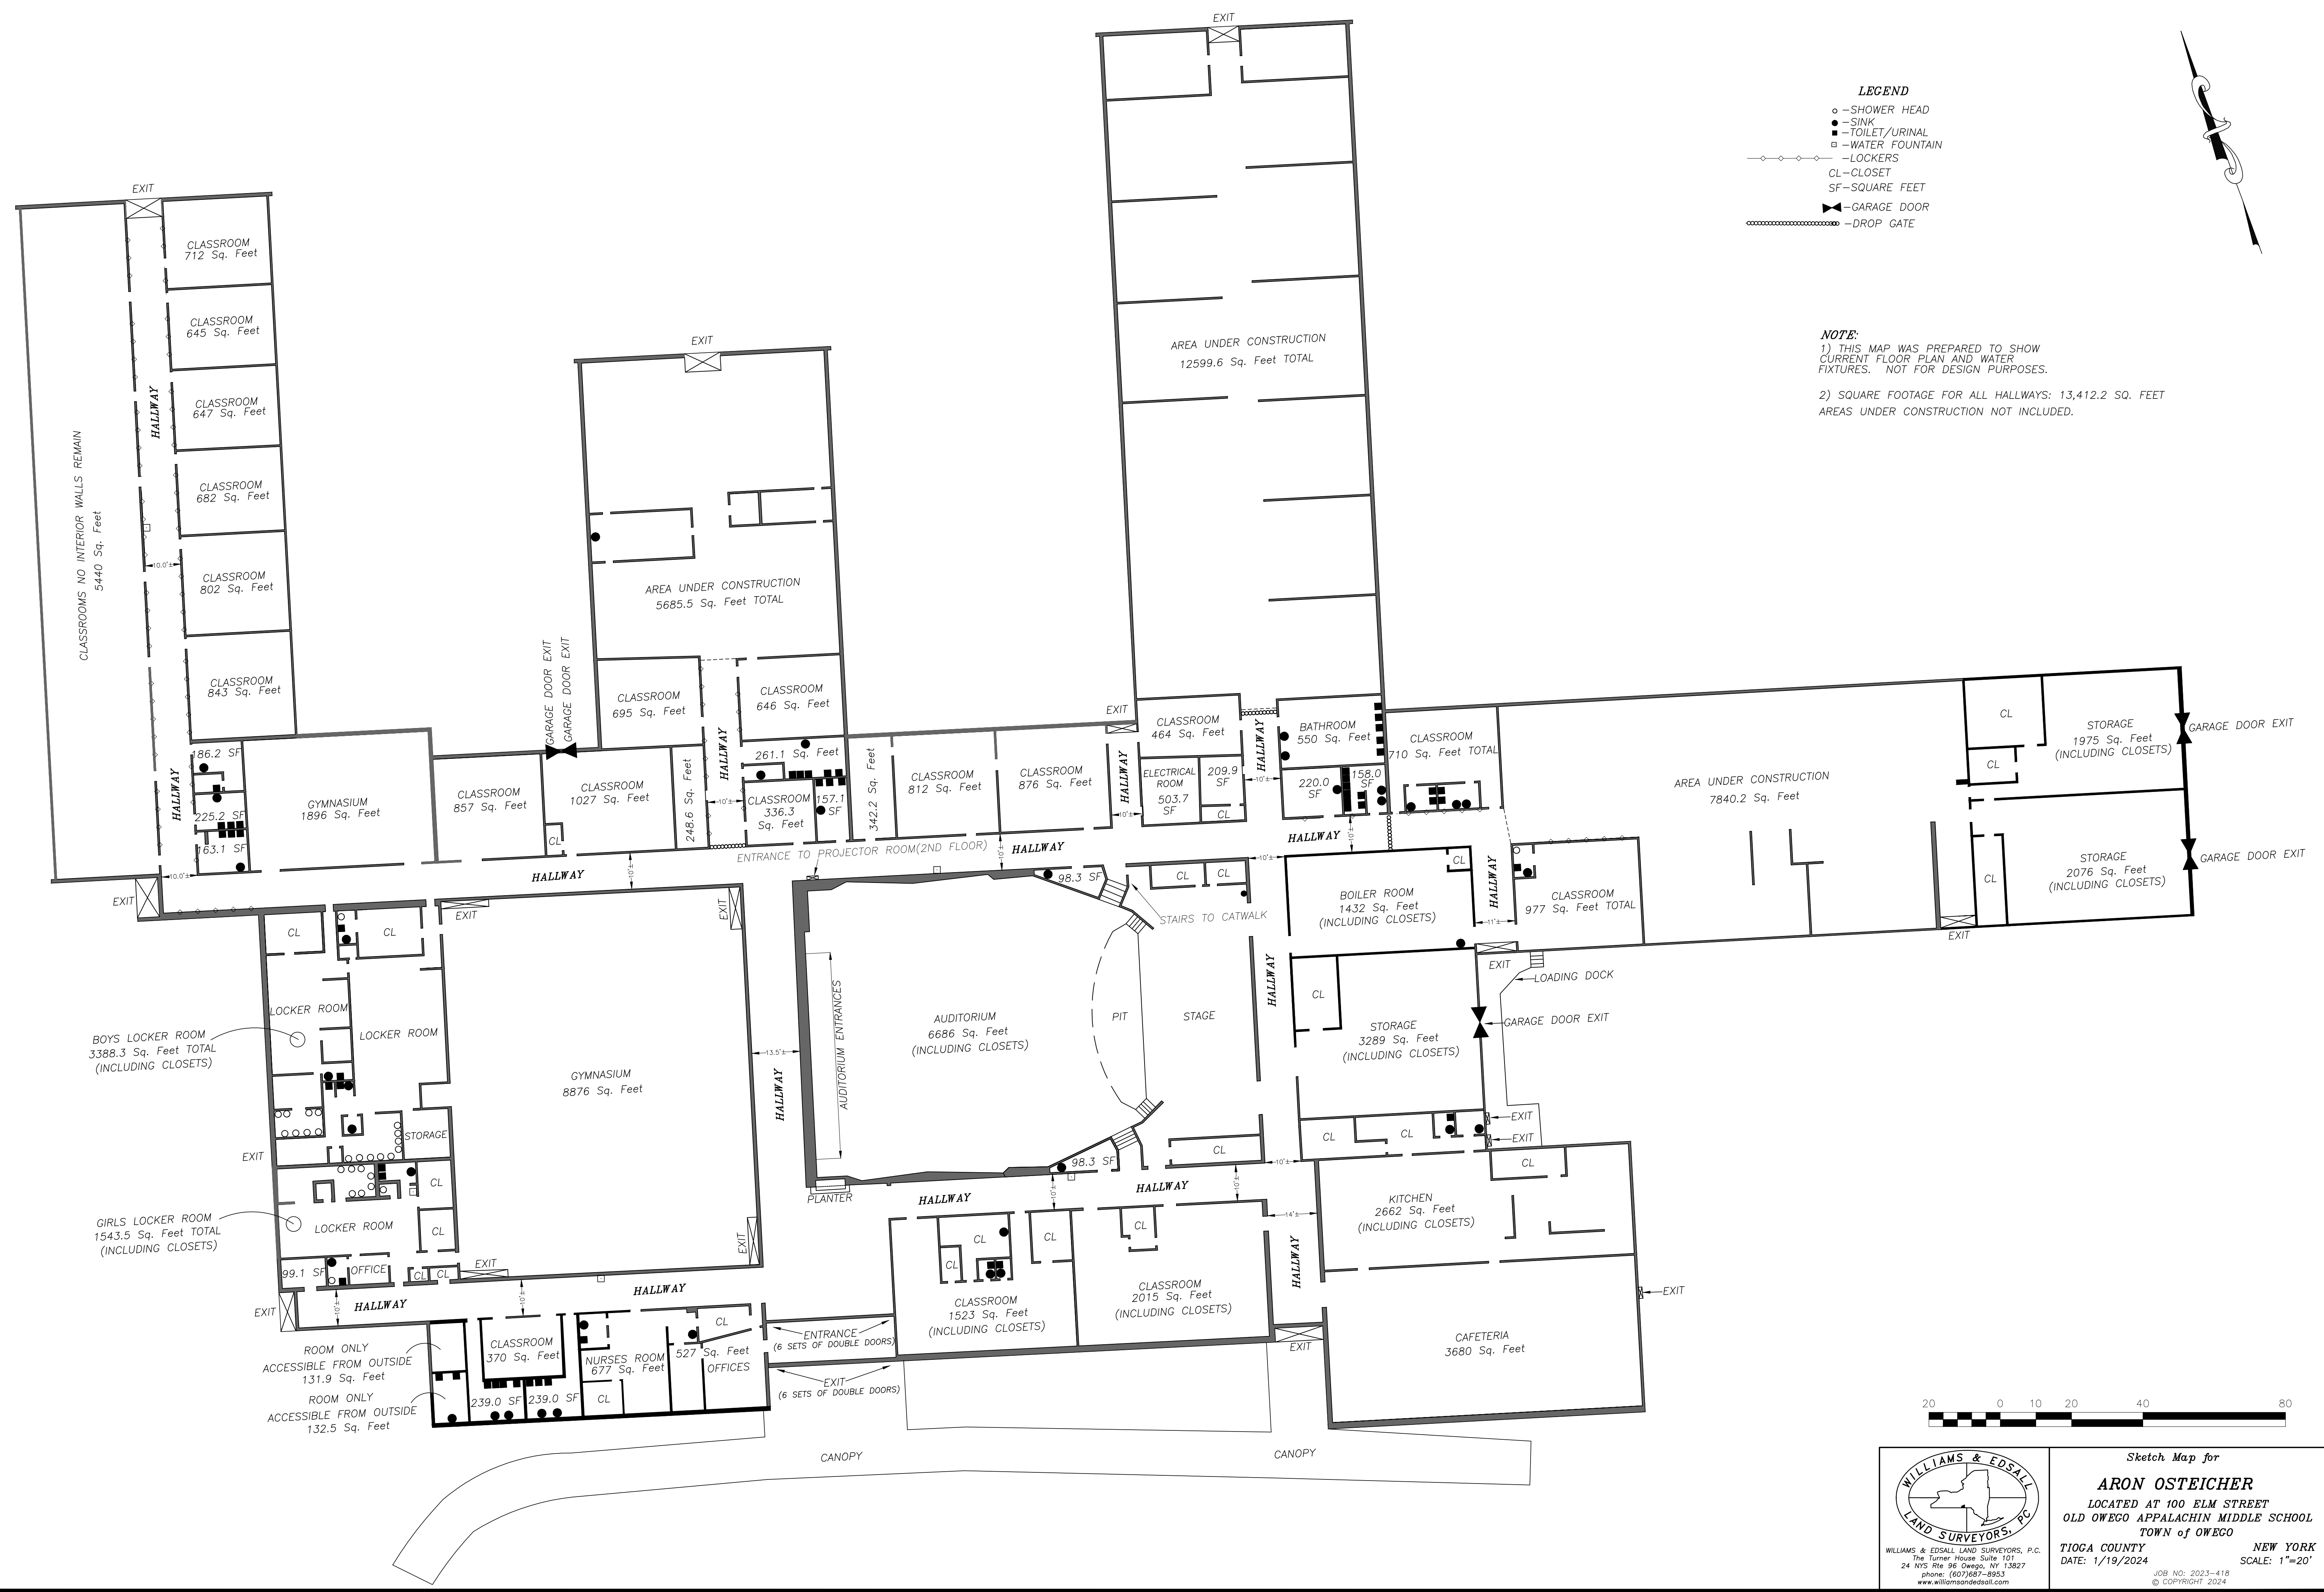

Sketch Map for
ARON OSTEICHER
 LOCATED AT 100 ELM STREET
 OLD OWEGO APPALACHIN MIDDLE SCHOOL
 TOWN of OWEGO

WILLIAMS & EDSALL
 LAND SURVEYORS, P.C.
 WILLIAMS & EDSALL LAND SURVEYORS, P.C.
 The Turner House Suite 101
 24 WIS. Rte. 96 Owego, NY 13827
 phone: (607)887-8933
 www.williamsedsall.com

TIOGA COUNTY NEW YORK
 DATE: 1/19/2024
 JOB NO: 2023-418
 SCALE: 1"=20'
 © COPYRIGHT 2024