


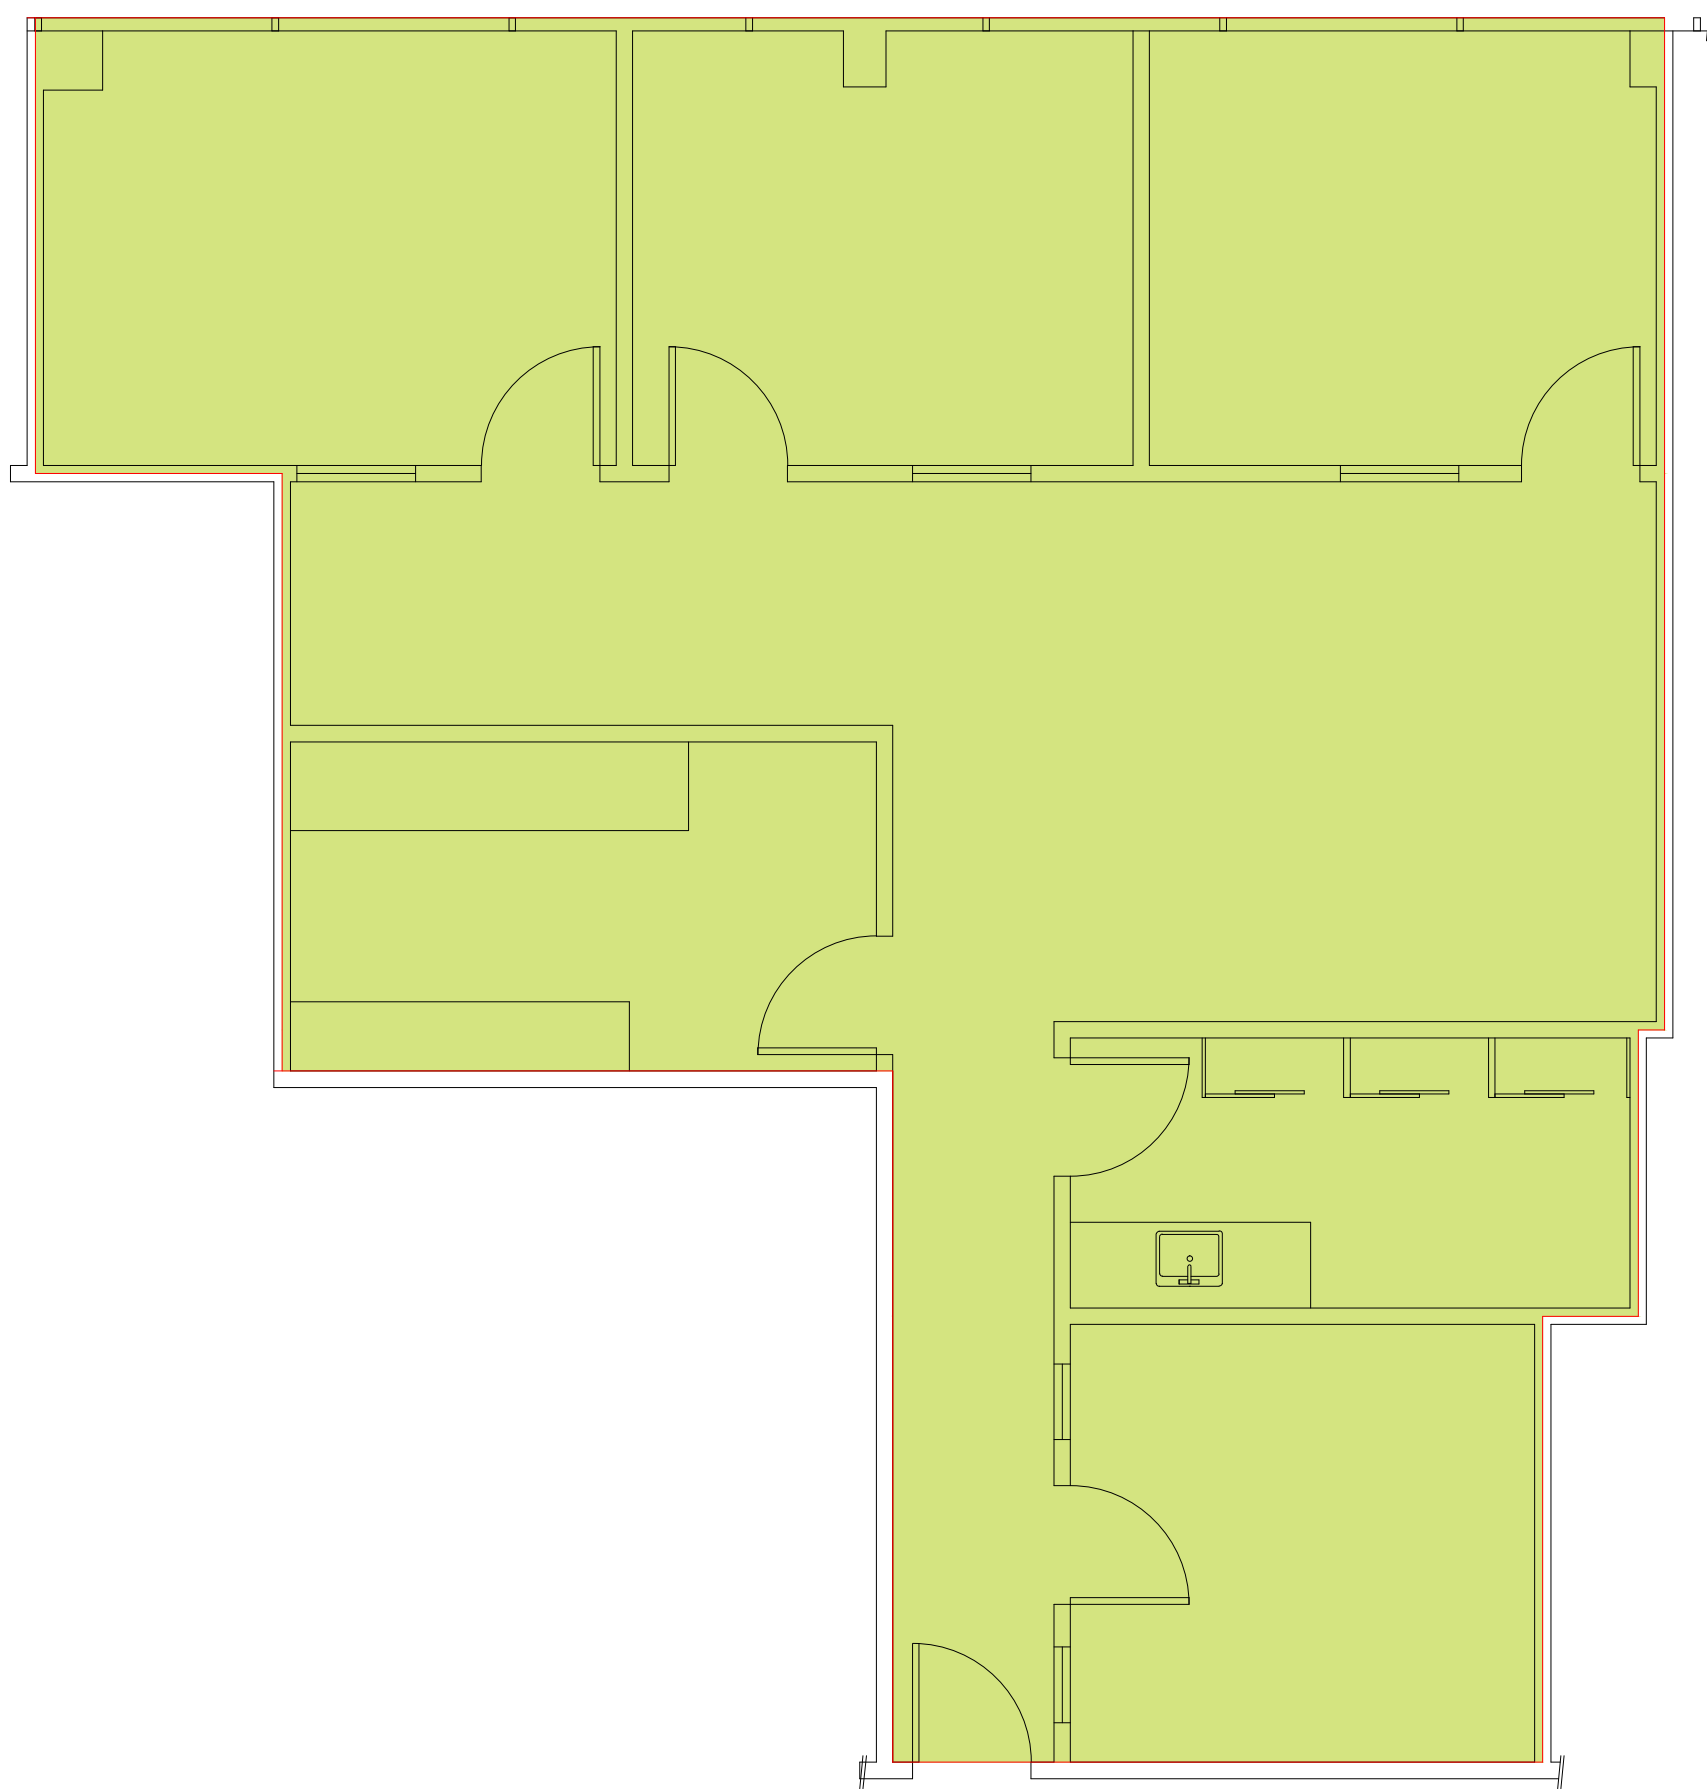

Occupant Area Suite 305 - 1,308 Square Feet



ATLANTA
706.623.2384

ORLANDO
407.971.8688

TAMPA
727.548.9595

www.measureDYNAMICS.COM

PREPARED FOR:

PROJECT NAME:

Corporate Square
28050 US Highway 19 North
Clearwater, Florida 33761

PROJECT NUMBER:

O2141

DRAWN BY:

JAM

CHECKED BY:

CIS

DATE:

9/27/2021

SCALE:

SCALE TO FIT

SHEET TITLE

SUITE 305
FLOOR PLAN

SHEET NUMBER:

A1.1