


Text Text

S 89° 07' 31" E 484.37'



N 89° 09' 41" W 482.04'

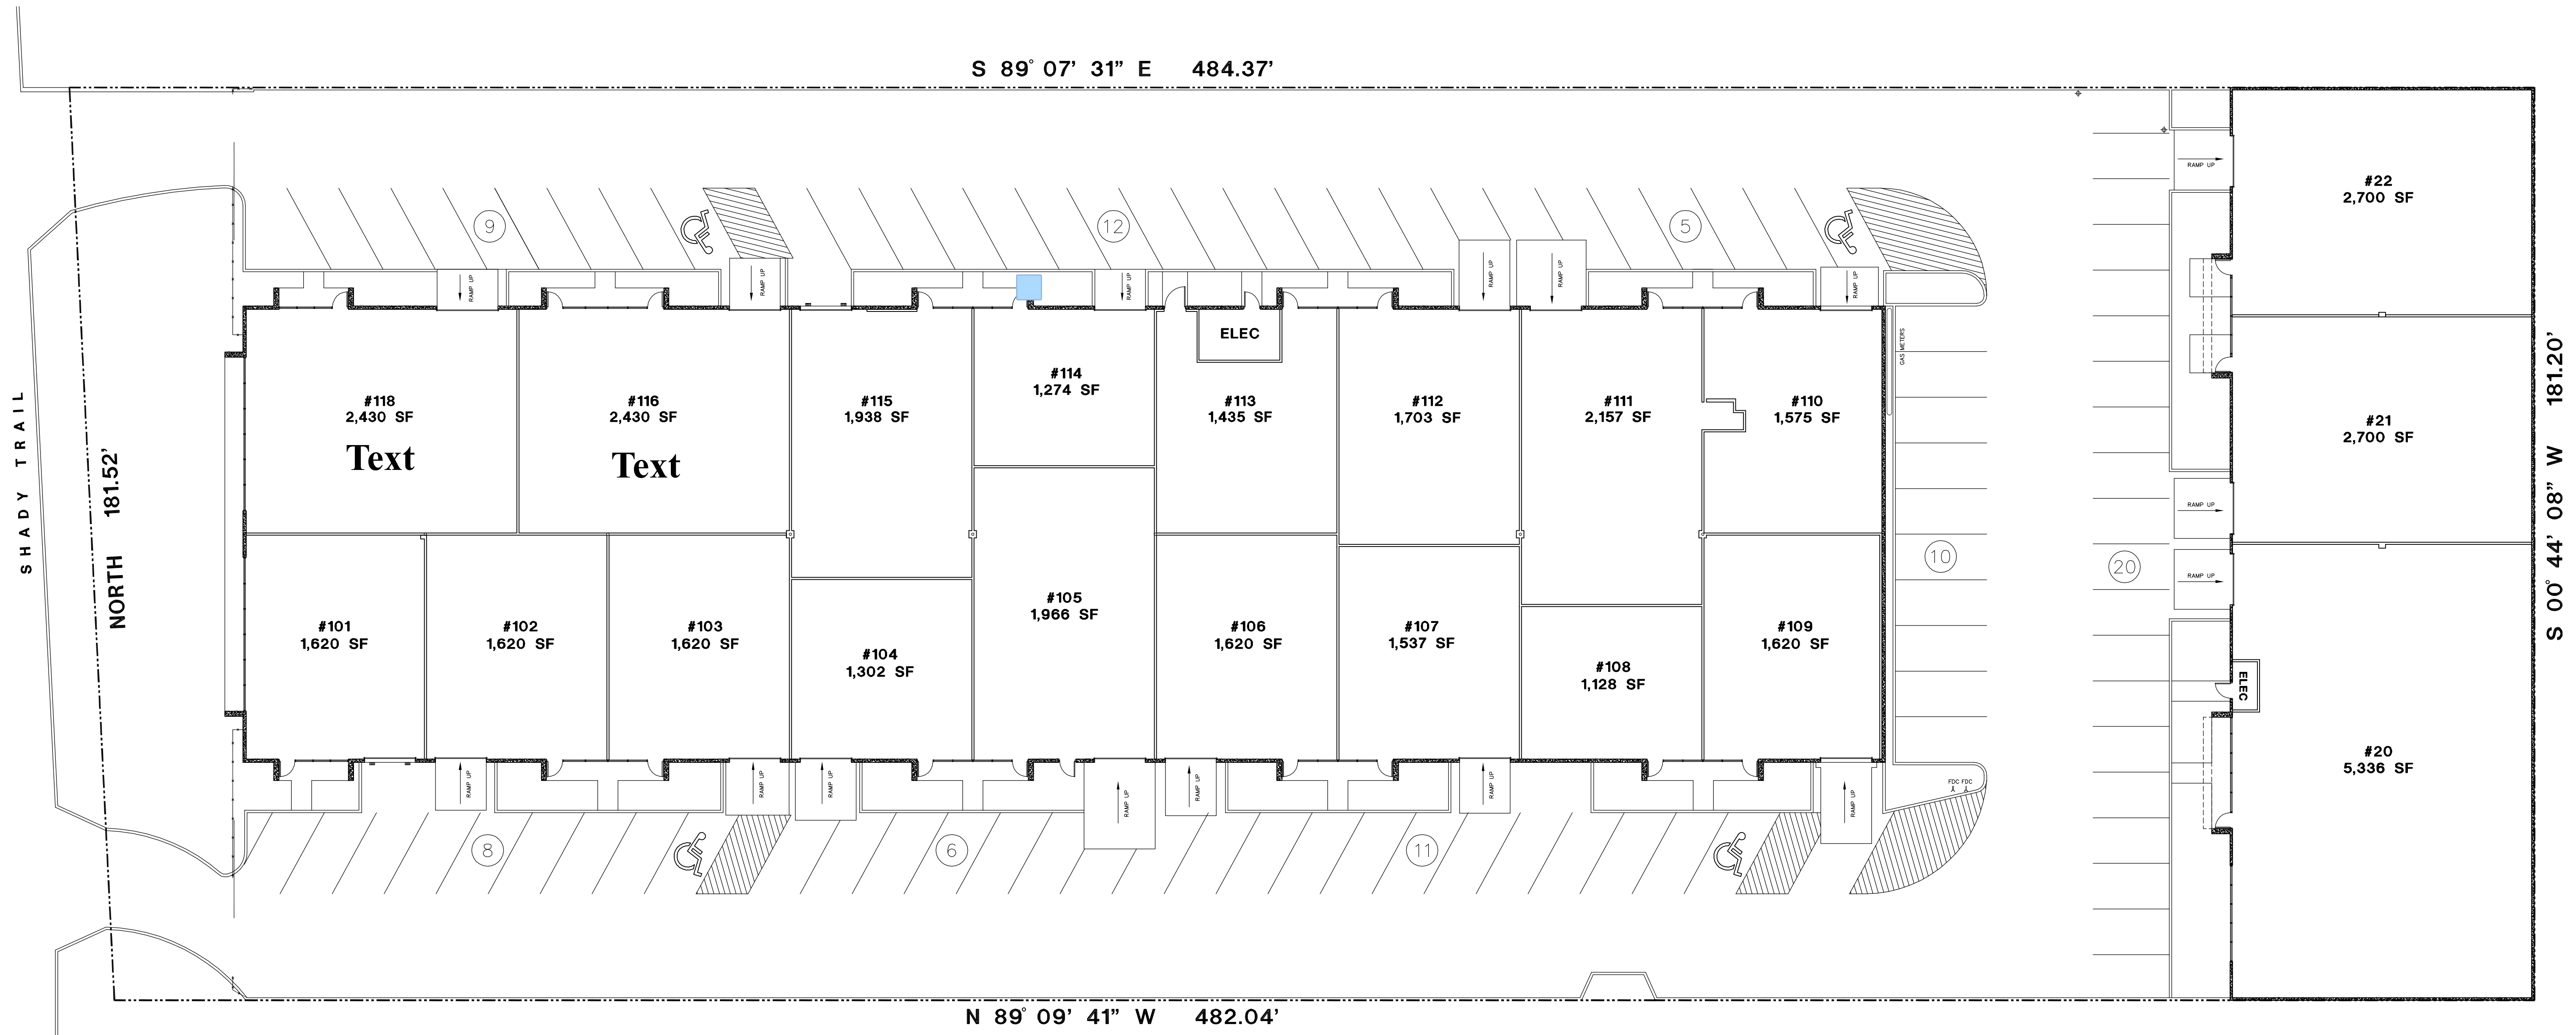

A SITE PLAN
SCALE : 1/16" = 1'0"

TOTAL PARKS - 81
TOTAL HANDICAPPED PARKS - 4

10606 SHADY TRAIL
DALLAS, TX

Revised:				

GTS PLANNERS
2917 Shannon Lane
Grand Prairie, Tx 75052
(972) 602-9041
gordonstone@gtsplanners.com

Date:	Revised:	Revised:	Sheet Number
04/17/17			S-1
17-077		STONE	