


Proposed Demising Wall Location

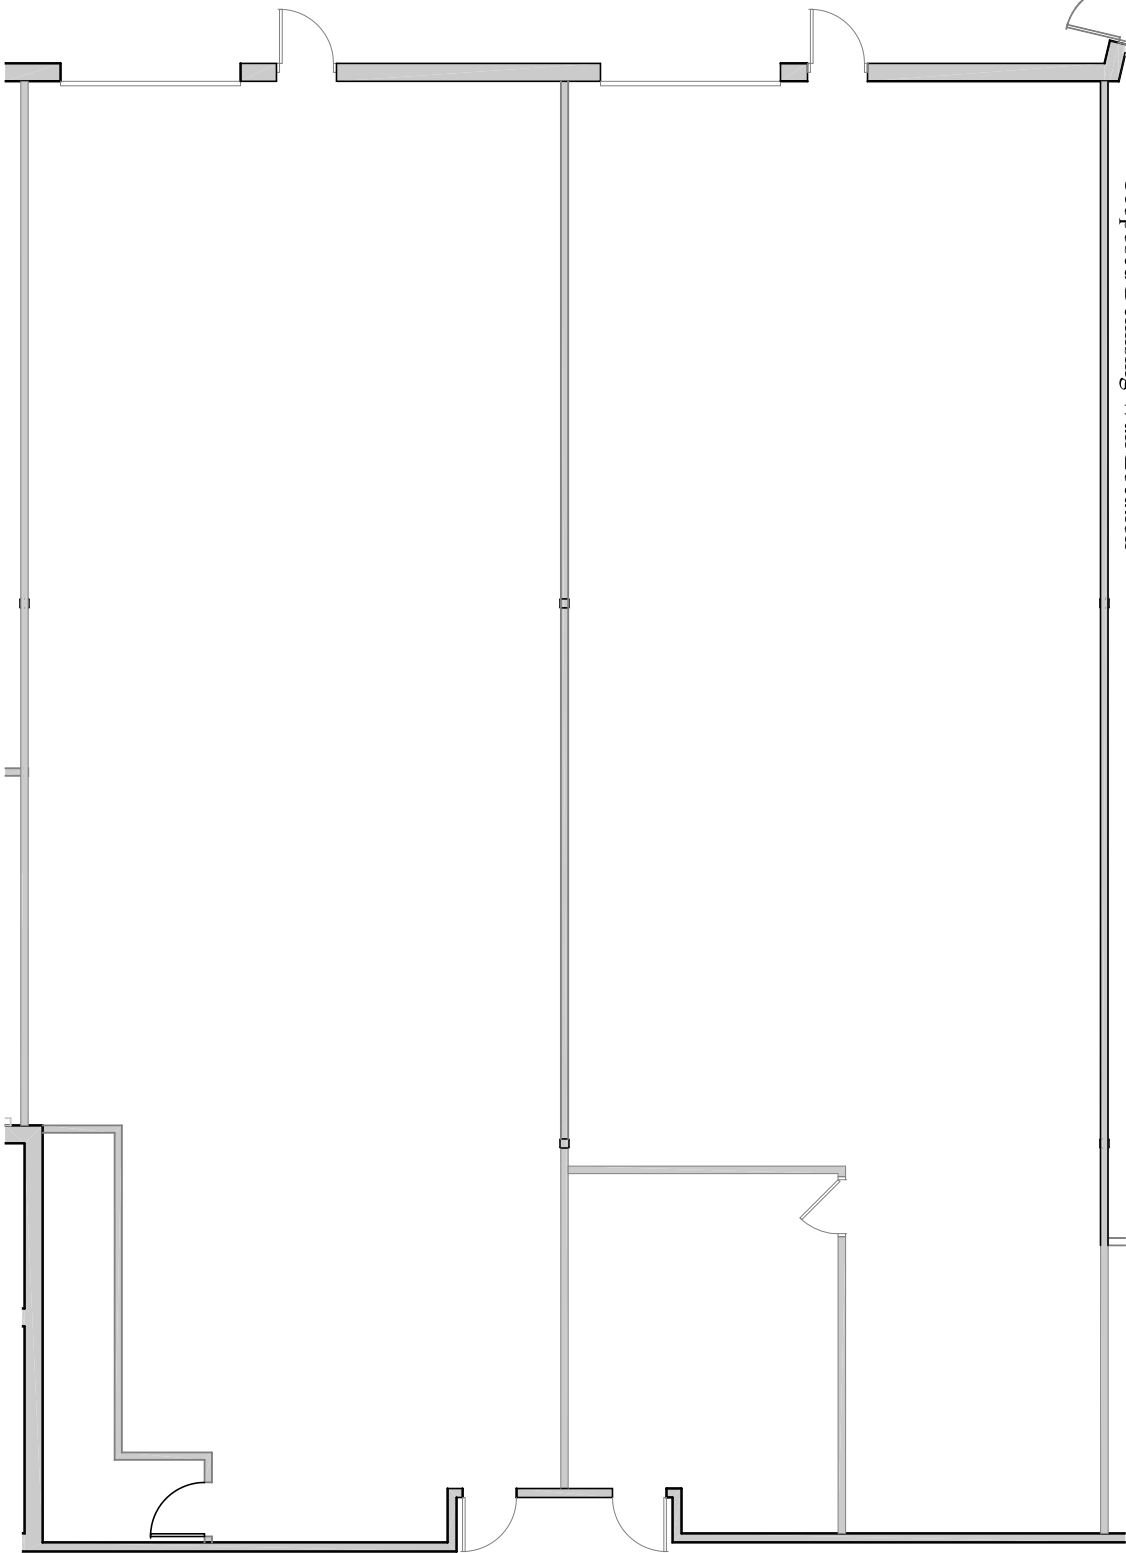

Floor Plan

Scale: 3/32" = 1'-0"

Suite 4
Office = 0 Sq. Ft.
Warehouse = 2,675 Sq. Ft.
Total = 2,675 Sq. Ft.

Suite 6
Office = 0 Sq. Ft.
Warehouse = 2,650 Sq. Ft.
Total = 2,650 Sq. Ft.

Suite 4-6 Combo

Timberland North III
8601 73rd Avenue North
Brooklyn Park, MN



4350 Baker Road, Suite 400
Minnetonka, MN 55343
952.897.7874 Fax: 952.897.7740



For Leasing Contact:
Paul Brogeim
612-919-2327
pbrogeim@timberlandpartners.com