



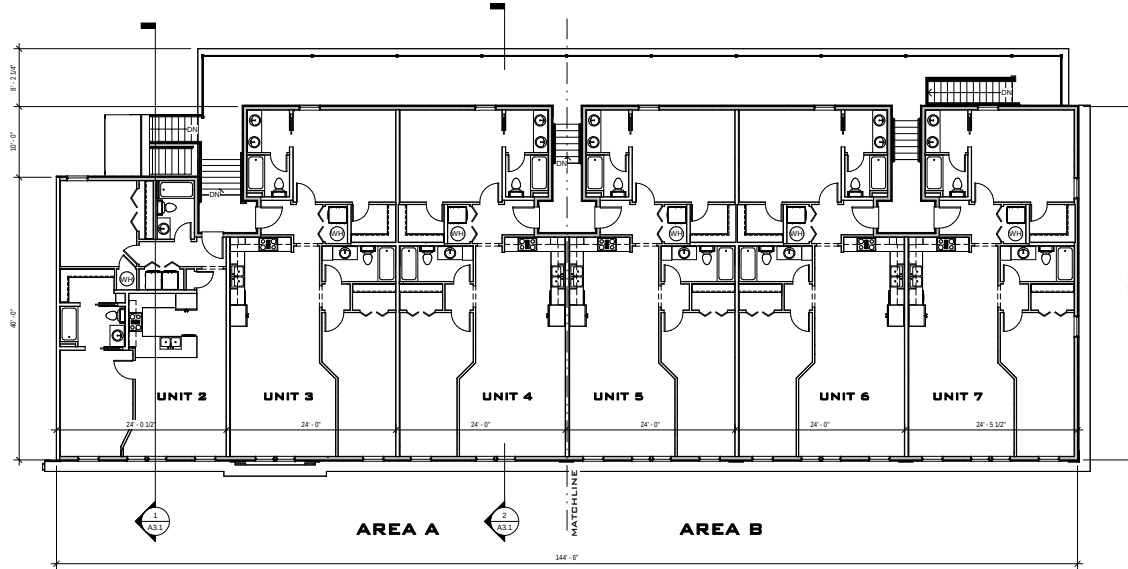

2 SECOND FLOOR PLAN
1/8" = 1'-0"

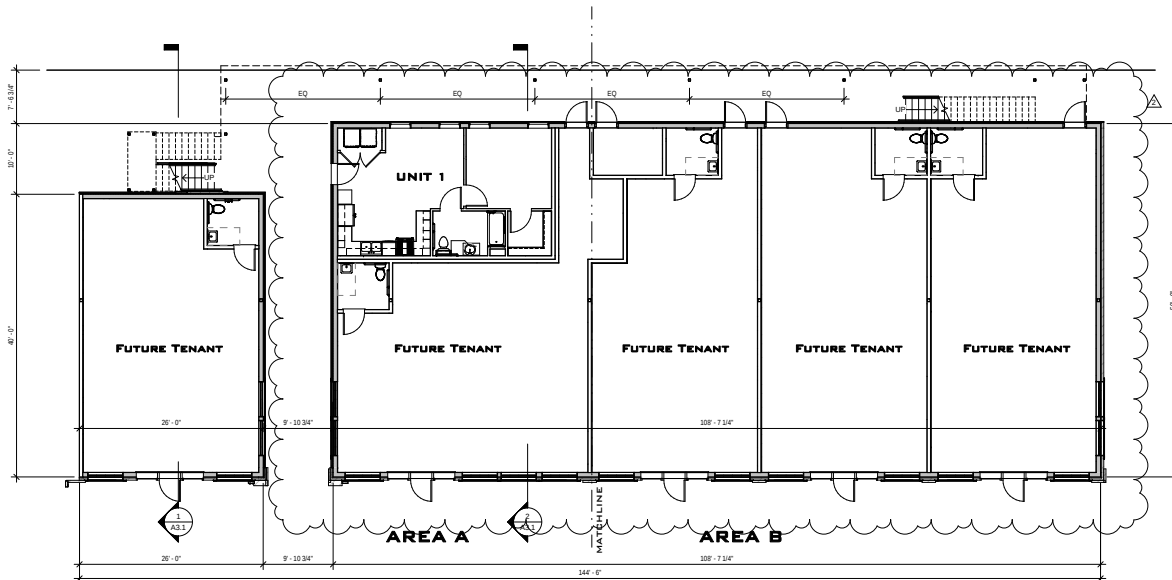

1 FIRST FLOOR PLAN
1/8" = 1'-0"

TOTAL RETAIL: 5,888
TOTAL LIVING: 7,559
TOTAL SF: 13,447

THOMPSON
ARCHITECTURE PLACEMAKING ILLUSTRATION
157 W. GOVERNMENT ST. | BRANDON, MS 39042 | 601.955.4094
WWW.THOMPSONPLACEMAKING.COM



ANNAFELD
MIXED USE BUILDING 2
1625 ANNAFELD PARKWAY EAST

COPYRIGHT THOMPSON PLACEMAKING
DATE
7/30/2021
SHEET NUMBER
A1.1
CONSTRUCTION DOCUMENTS