


BENSON CANAL

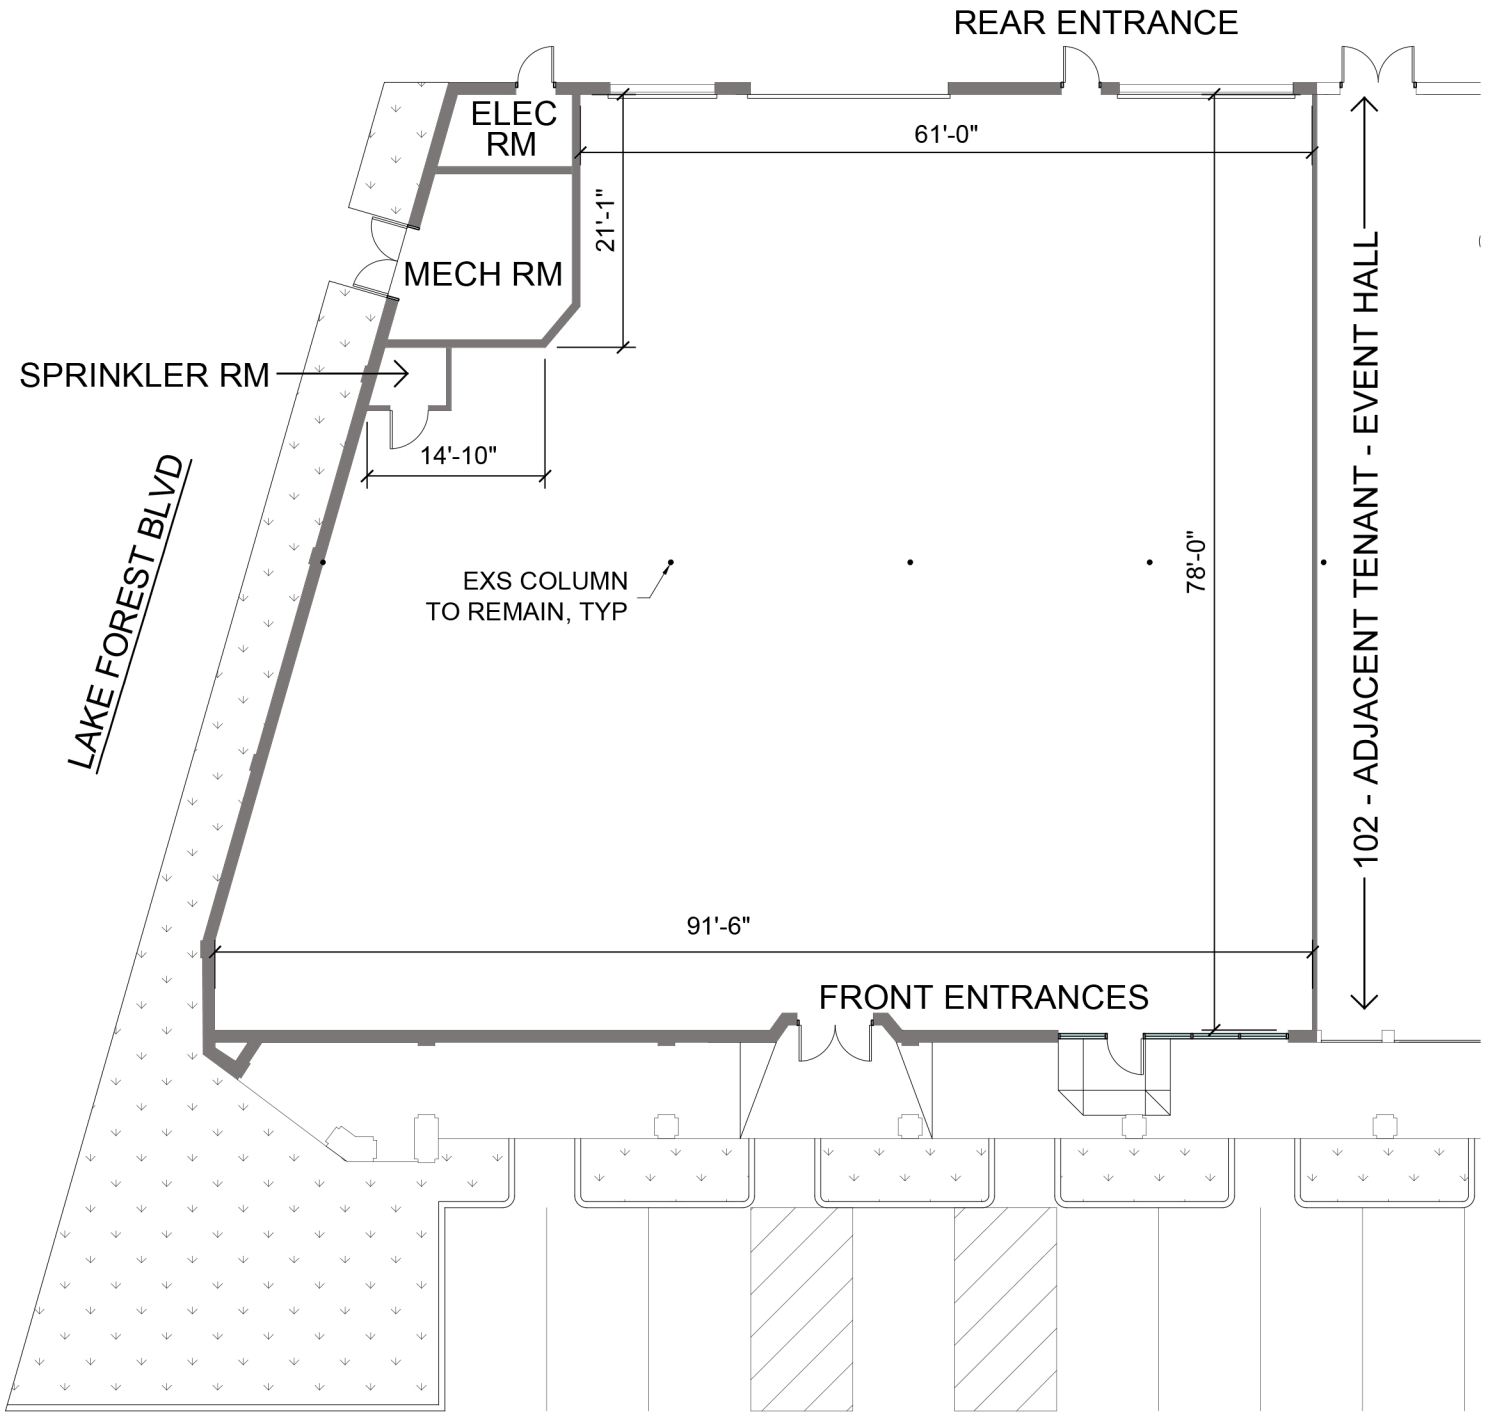

~6,360 SF

Suite 101: Existing Floor Plan

SCALE: 1/16" = 1'-0"

LEGEND:

 DENOTES EXISTING WALL

**FESTIVAL PLAZA
SHOPPING
CENTER**

8700 Lake Forest Blvd
New Orleans, La 70127

PROJECT NAME



W. T. VERGES
REAL ESTATE DEVELOPERS
& CONTRACTORS

7240 CROWDER BLVD, SUITE 401 | NEW ORLEANS