



AKRON MAIN PLACE  
121 S. MAIN ST.  
SUITE 205  
RENTABLE SQ FT: 1092

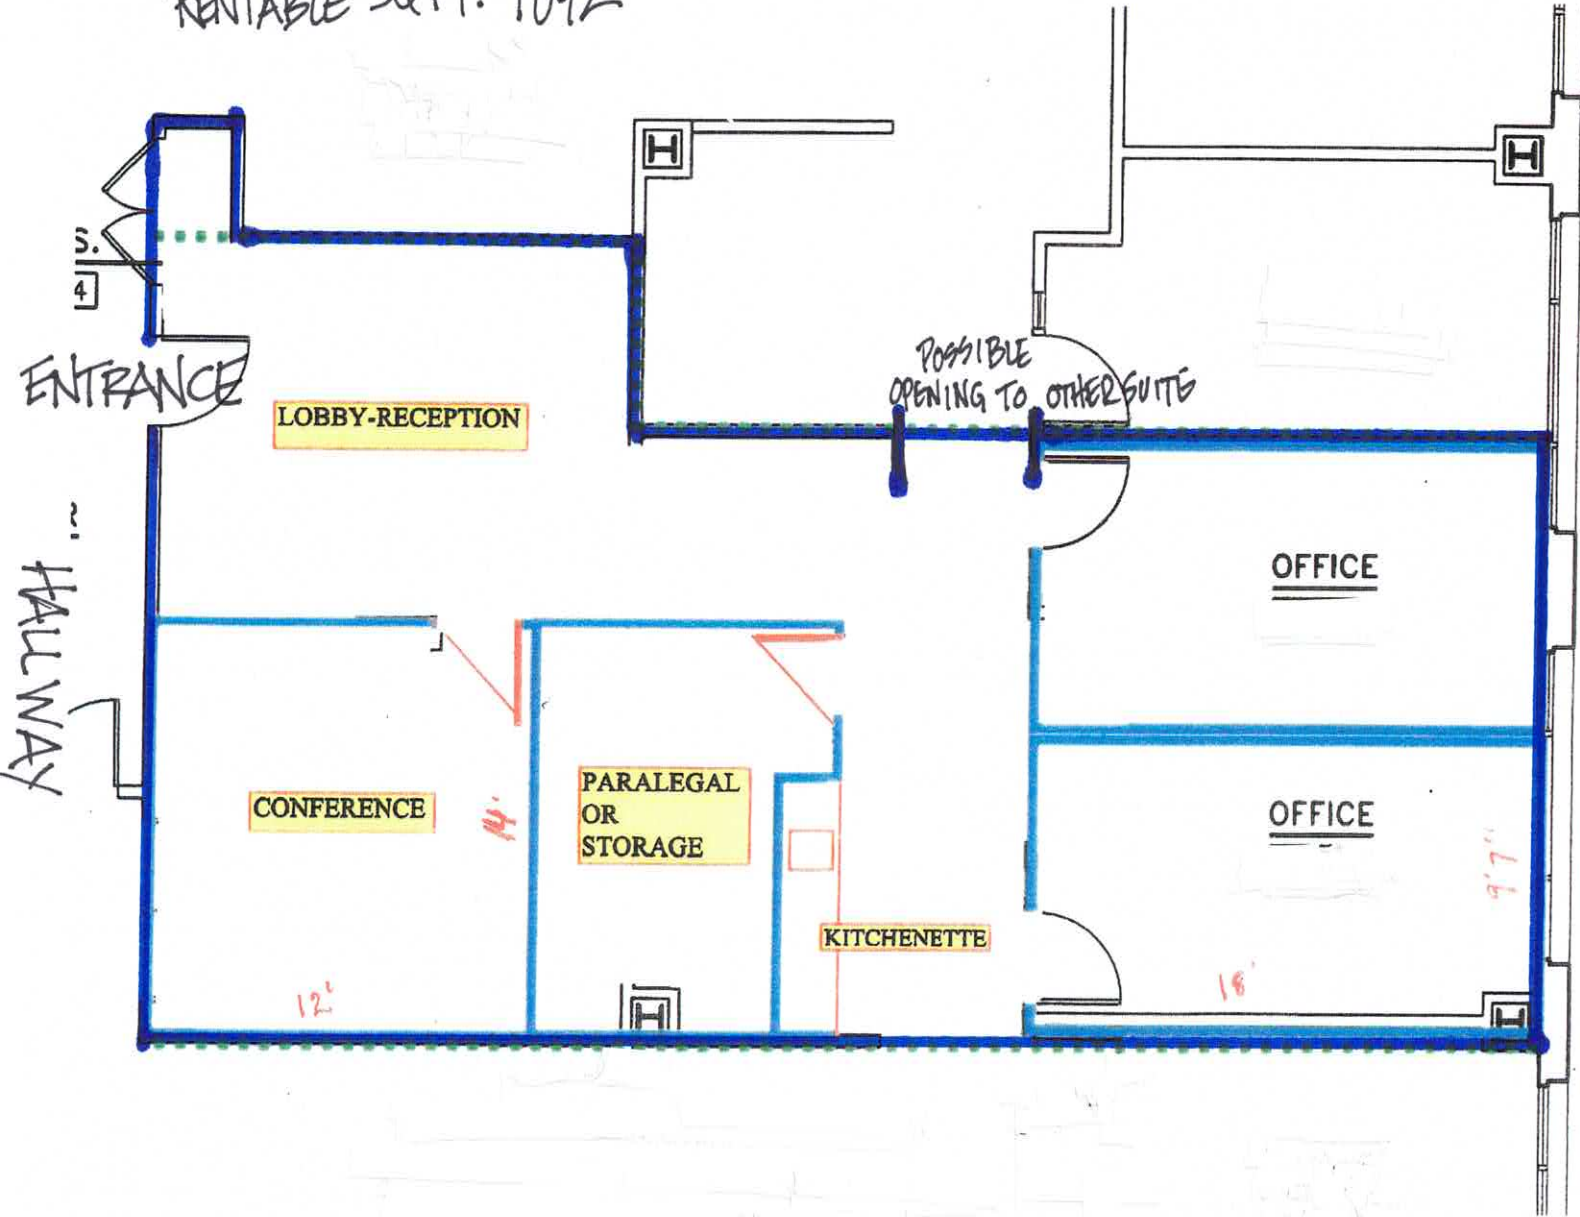

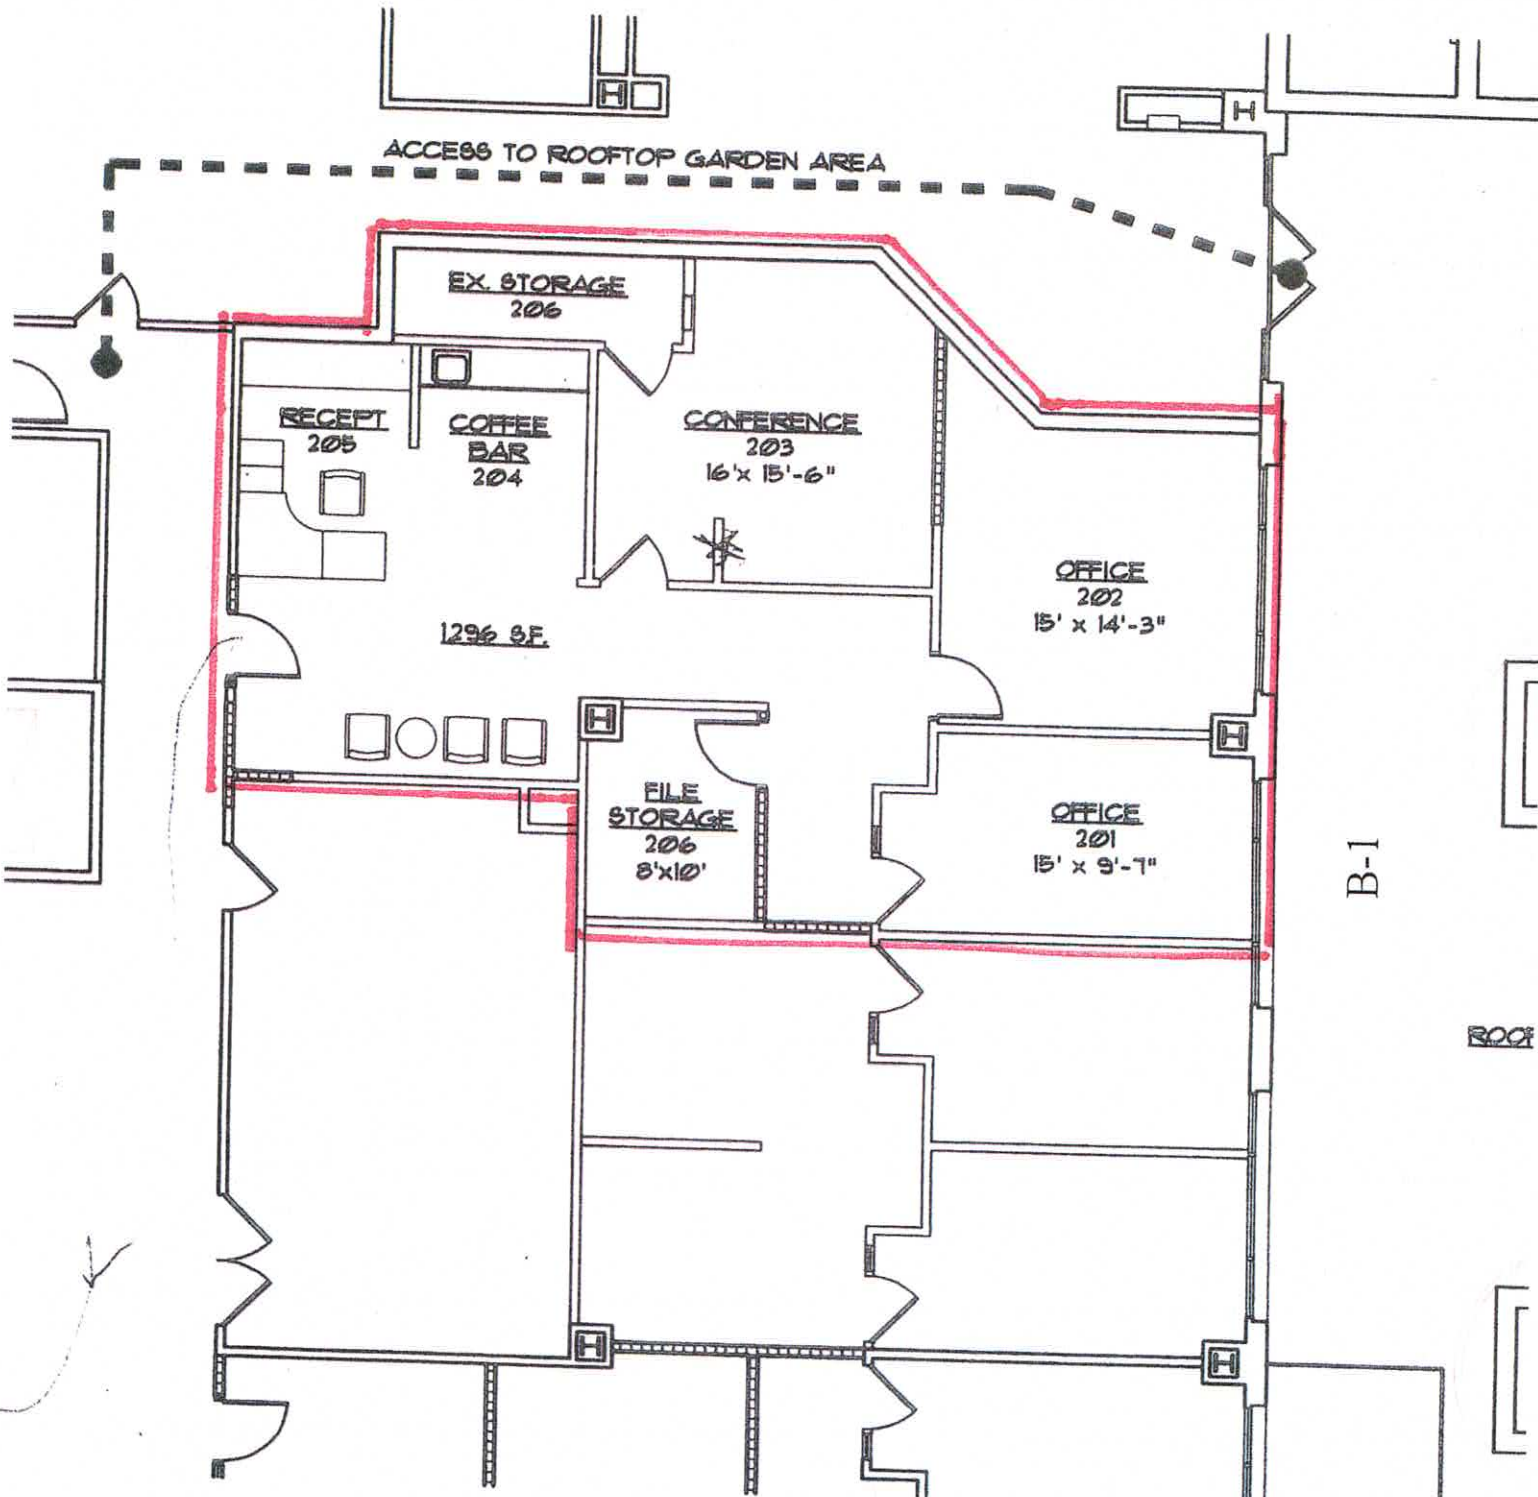

PROPOSED SECOND FLOOR-MAIN PLACE  
**FLOOR PLAN**  
 SCALE: 1/8" = 1'-0"