


24,069 NSF - RETAIL  
 25,607 NSF - OFFICE  
**49,676 NSF - TOTAL**

60 - SUB-LEVEL PARKING  
 125 - SURFACE LEVEL PARKING  
**185 - TOTAL PARKING**  
 179 - EXISTING PARKING

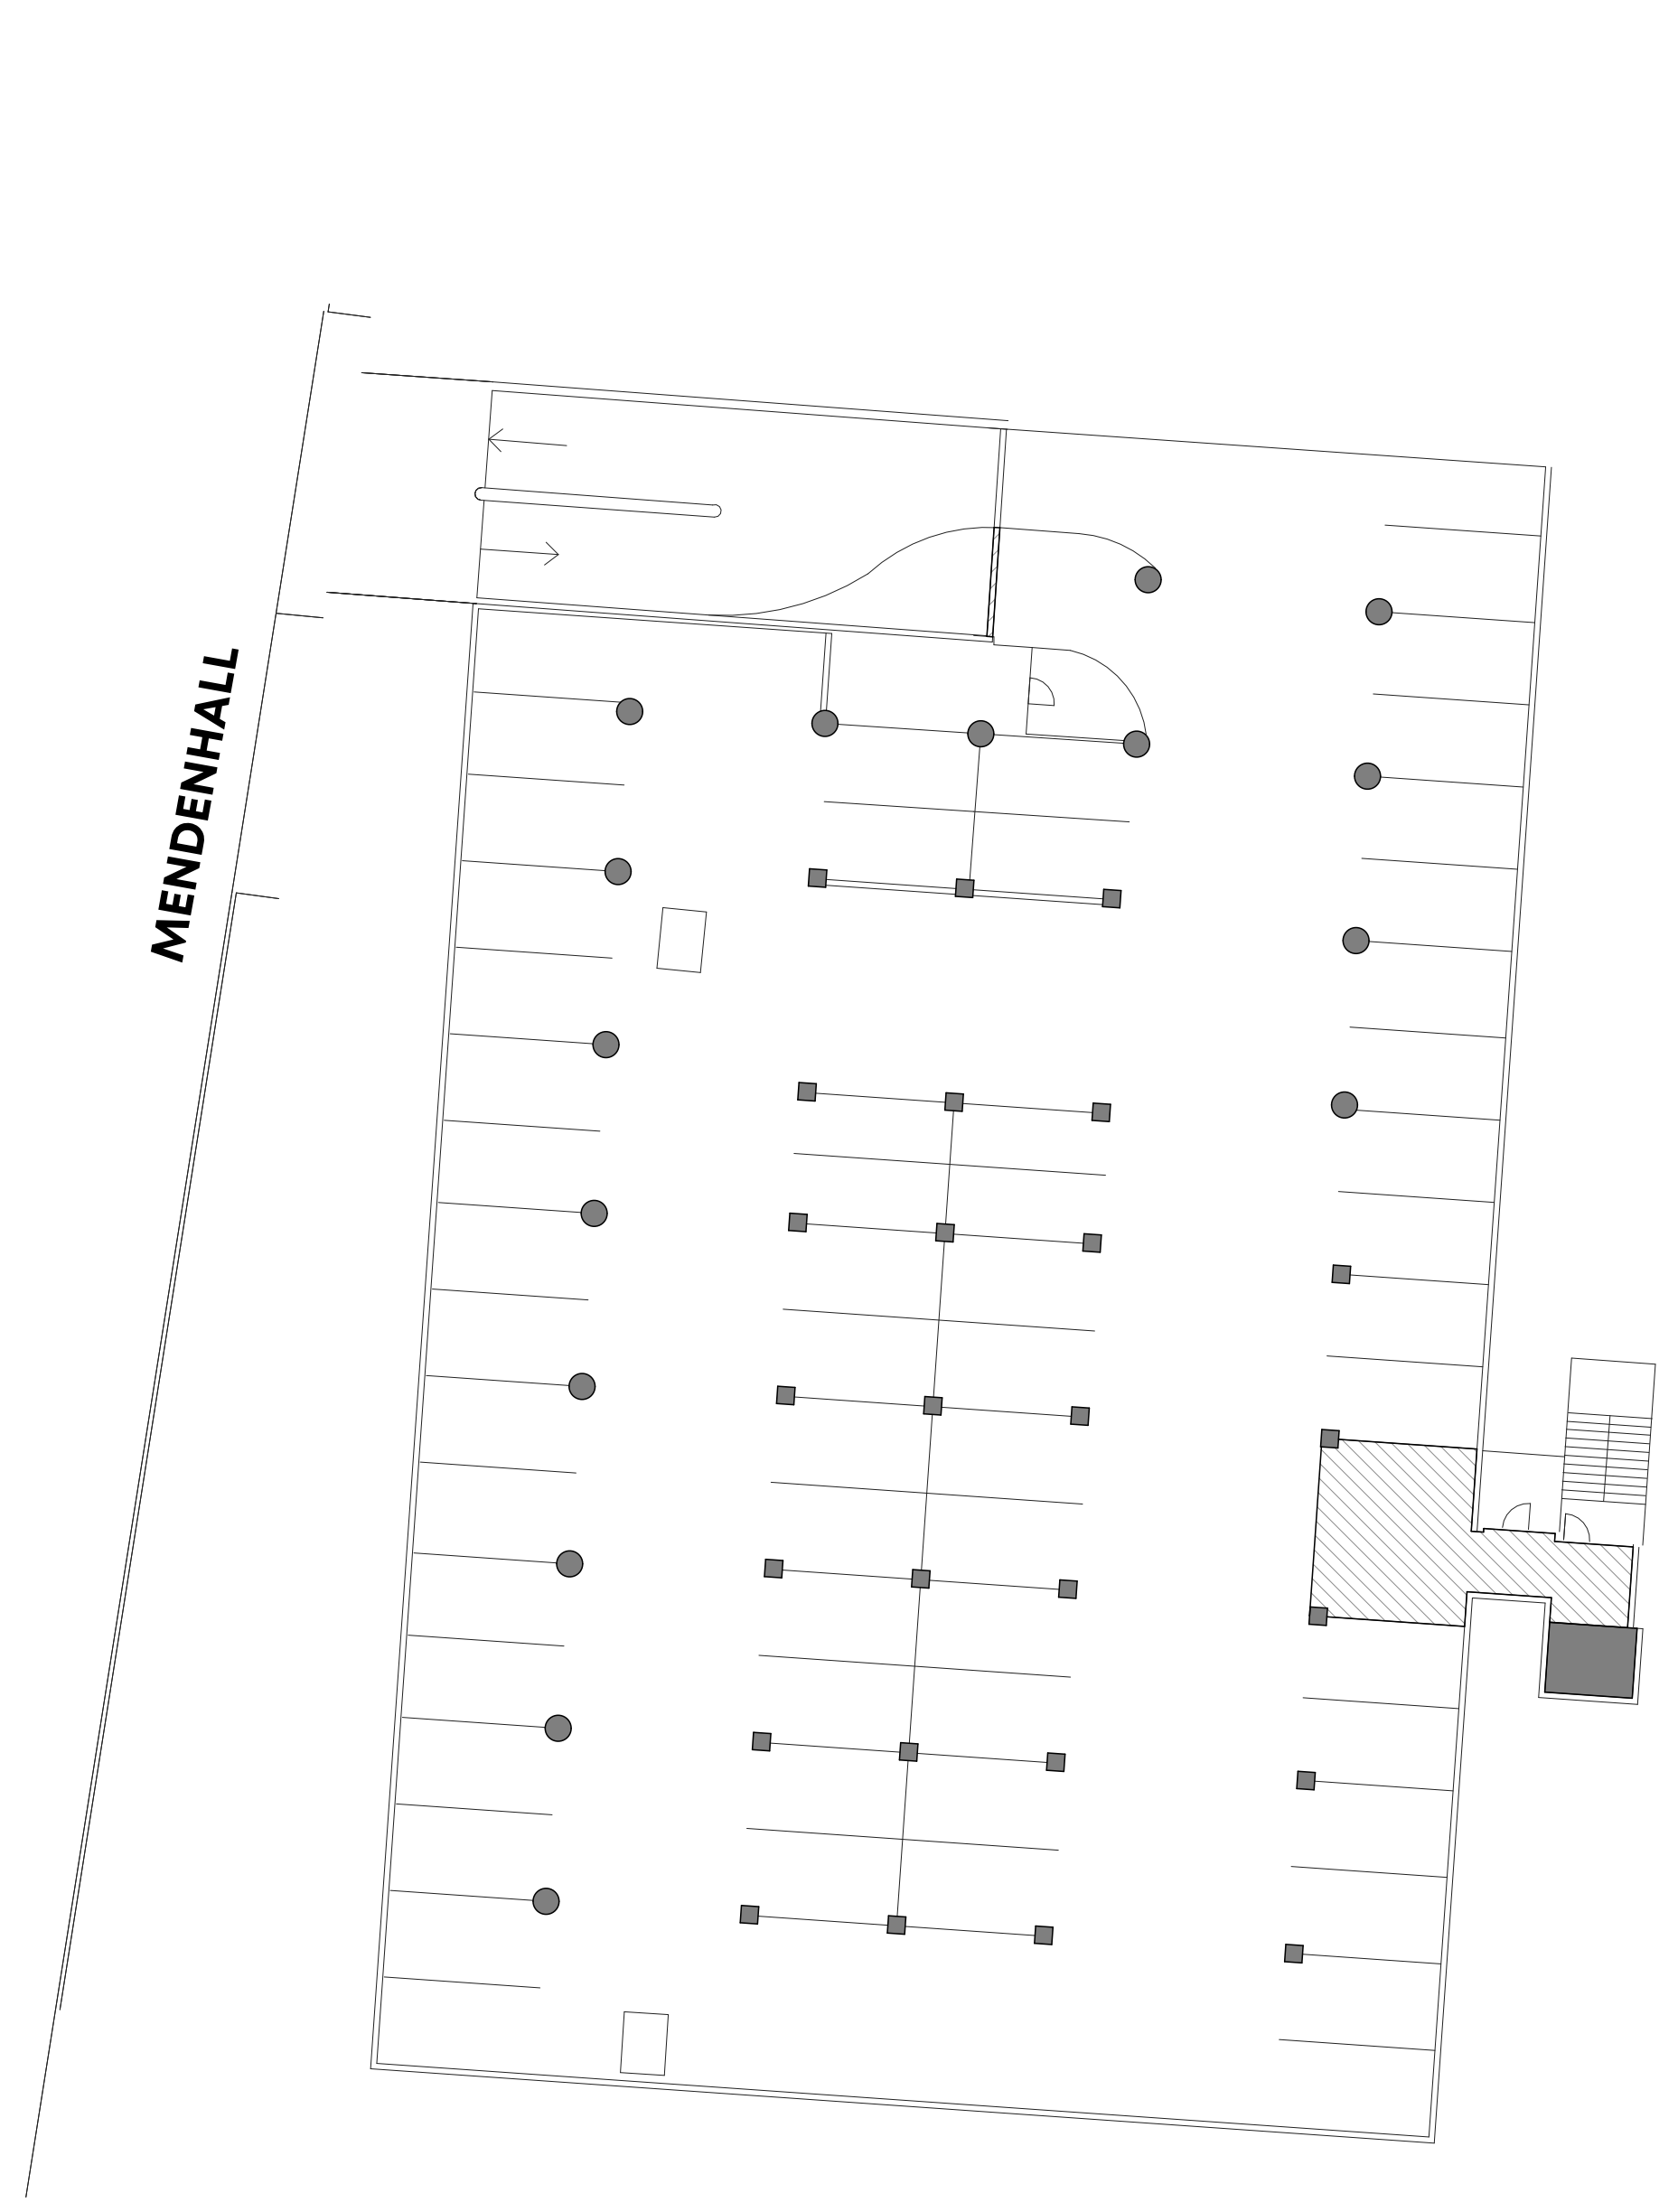


**2** SITE PLAN - BELOW GRADE PARKING  
 SCALE: 1" = 20'-0"



**1** SITE PLAN - GROUND FLOOR (B)  
 SCALE: 1" = 20'-0"

24,069 NSF - RETAIL  
25,607 NSF - OFFICE  
**49,676 NSF - TOTAL**

60 - SUB-LEVEL PARKING  
125 - SURFACE LEVEL PARKING  
**185 - TOTAL PARKING**  
179 - EXISTING PARKING

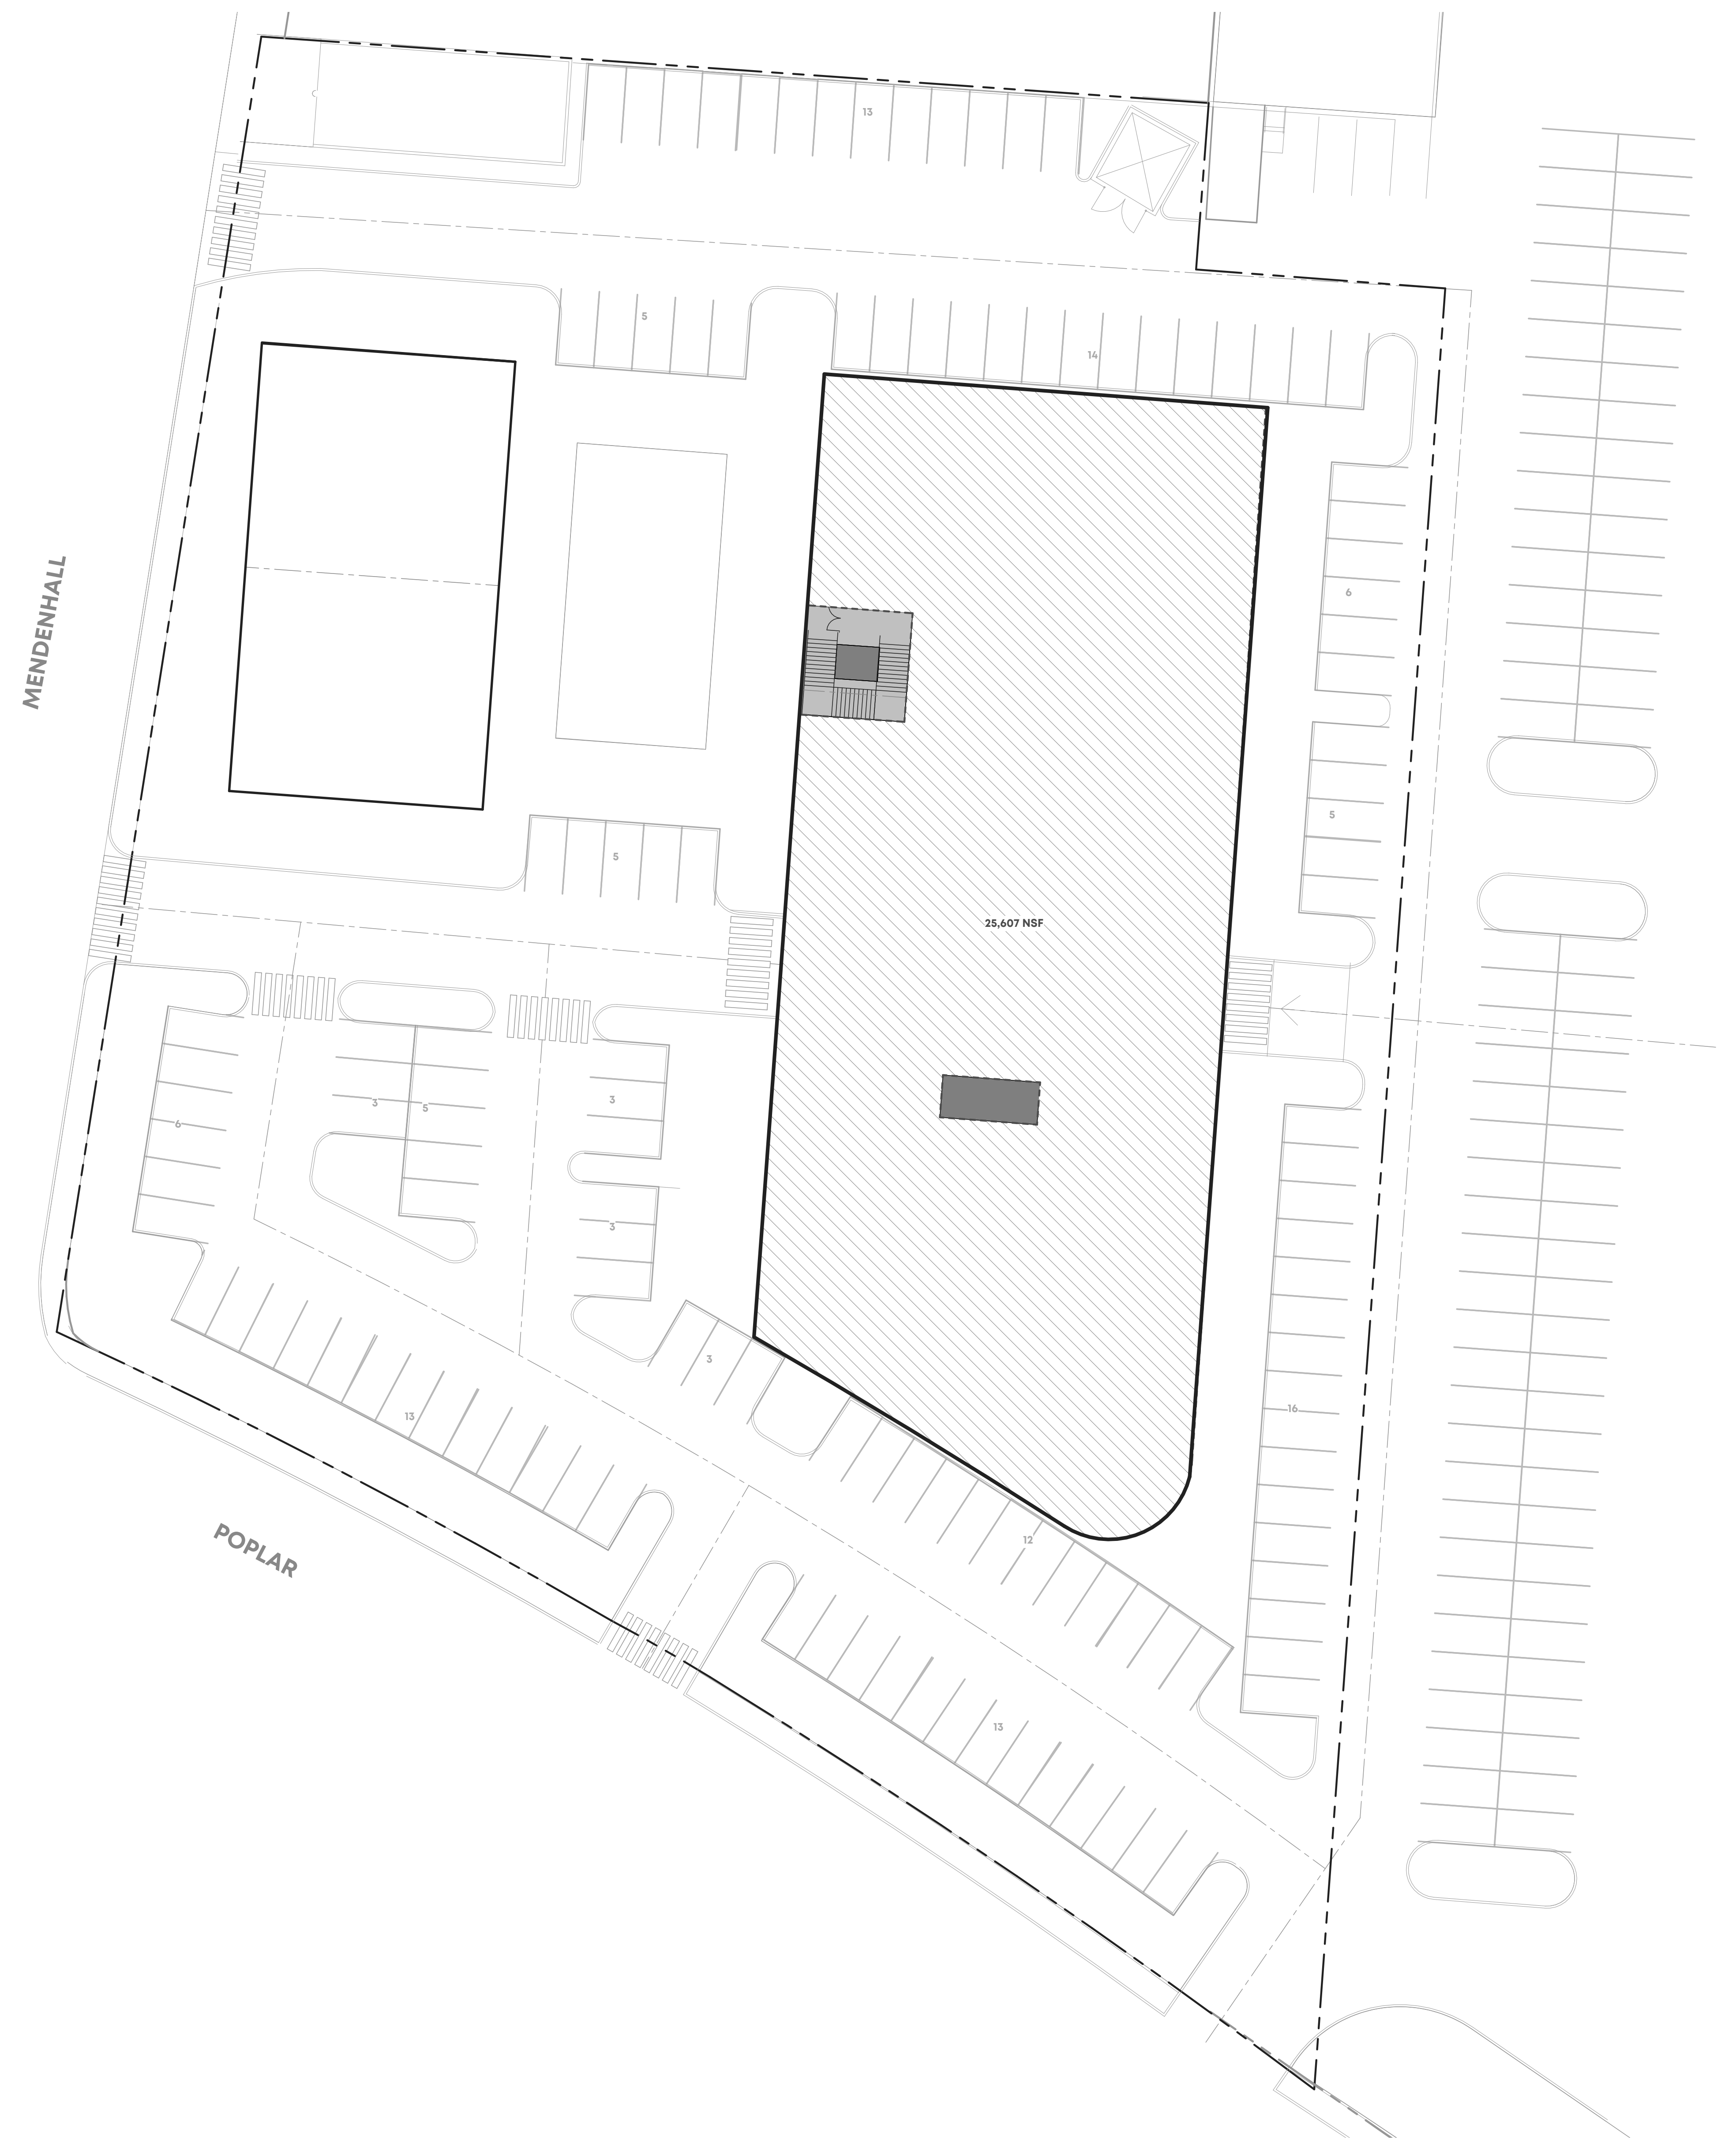

1 SITE PLAN - UPPER FLOOR (B)  
SCALE: 1" = 20'-0"