




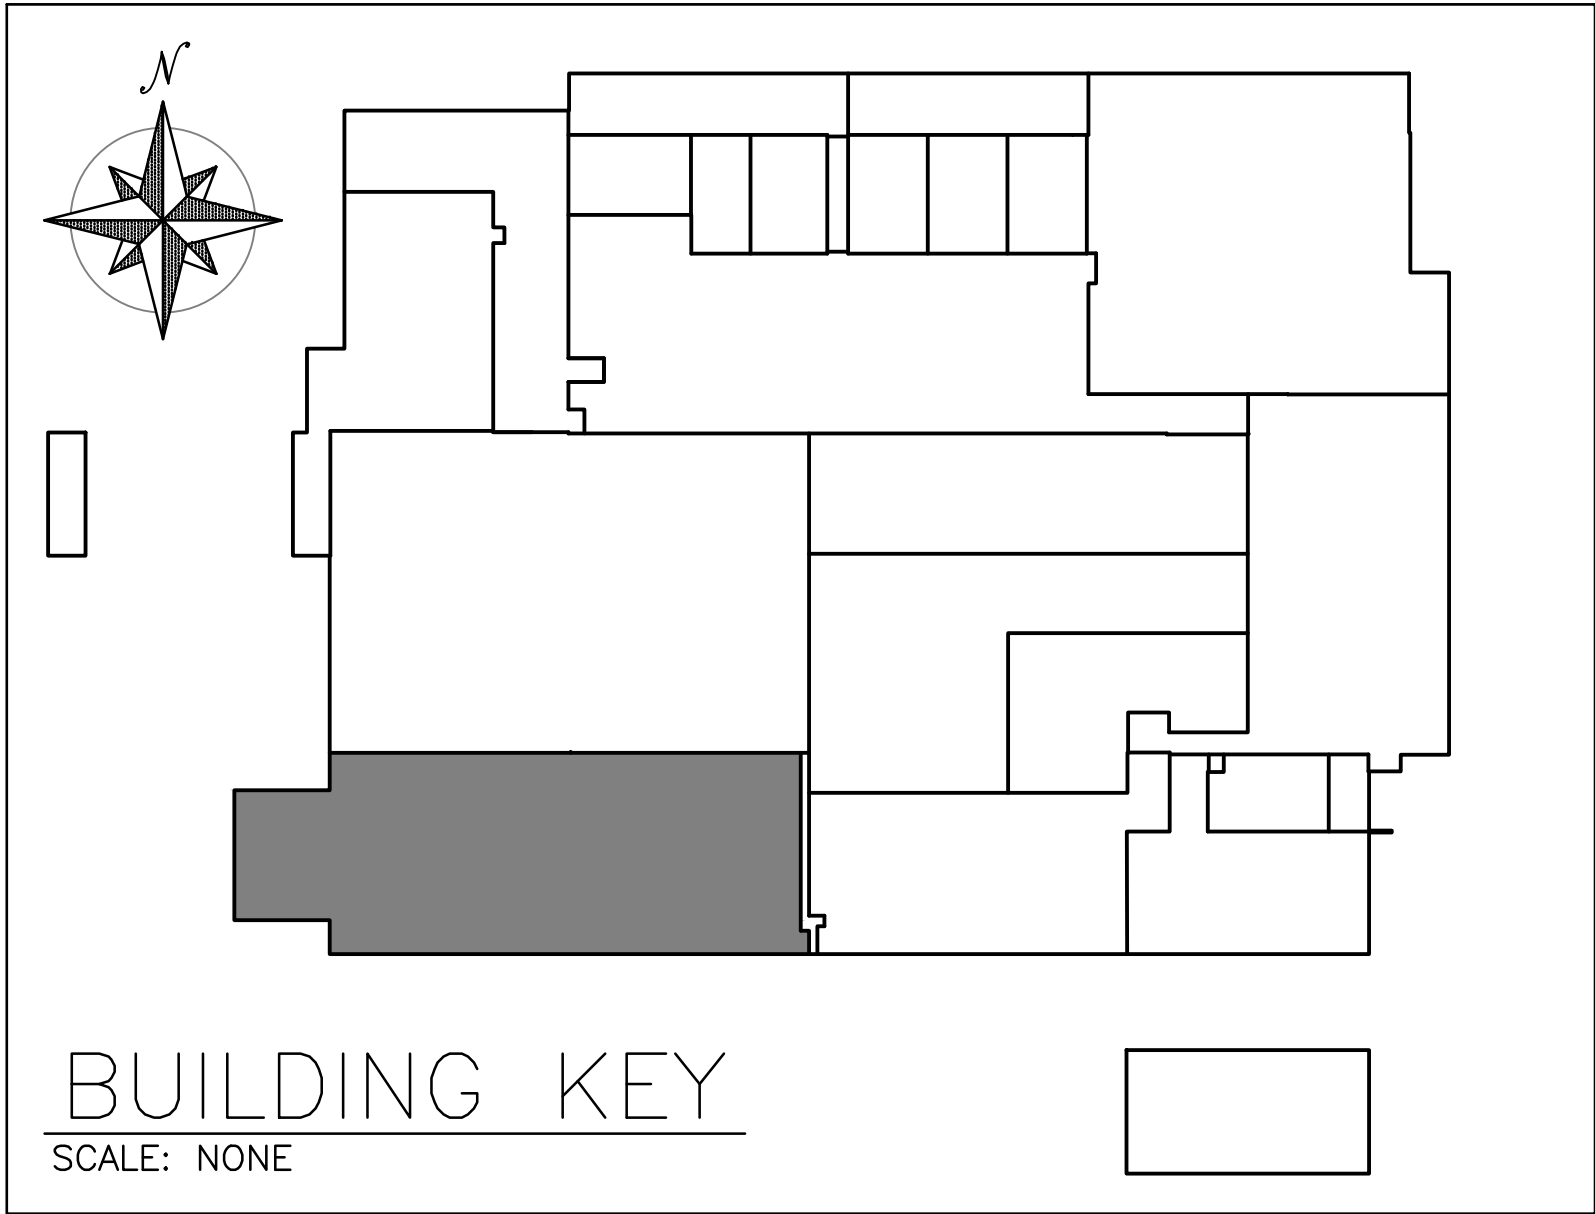

Robert Lieberman

PO Box 247, Jamesville, NY 13078
RAVproperties.com
Phone 315.403.9000
Cell 315.317.6668
Email Robert@RAVproperties.com

ALL WORK SHALL CONFORM TO ALL FEDERAL, STATE AND MUNICIPAL CODES HAVING JURISDICTION OVER THIS PROJECT.



DRAFTING & DESIGN
(315) 427-1939
www.caddsystems.com

DO NOT SCALE DRAWINGS

RAV INDUSTRIAL WAREHOUSE

6361 THOMPSON RD.
SYRACUSE, NY 13206

DRN. BY CADD	REVISIONS
CKD. BY	
DATE: 7/13/26	
SCALE: AS NOTED	

TITLE:
EXISTING FLOOR PLAN
SPACE #7
AVAILABLE

NO:
S7.0

SYMBOLS KEY



DRINKING FOUNTAIN



BATTERY BACK-UP EMERGENCY LIGHTING



ILLUMINATED EXIT SIGN



BATTERY BACK-UP EMERGENCY LIGHTING
ILLUMINATED EXIT SIGN COMBO




CLEAR CEILING HEIGHT ABOVE FINISH FLOOR



ELEC ELECTRICAL PANEL



TRANS TRANSFORMER

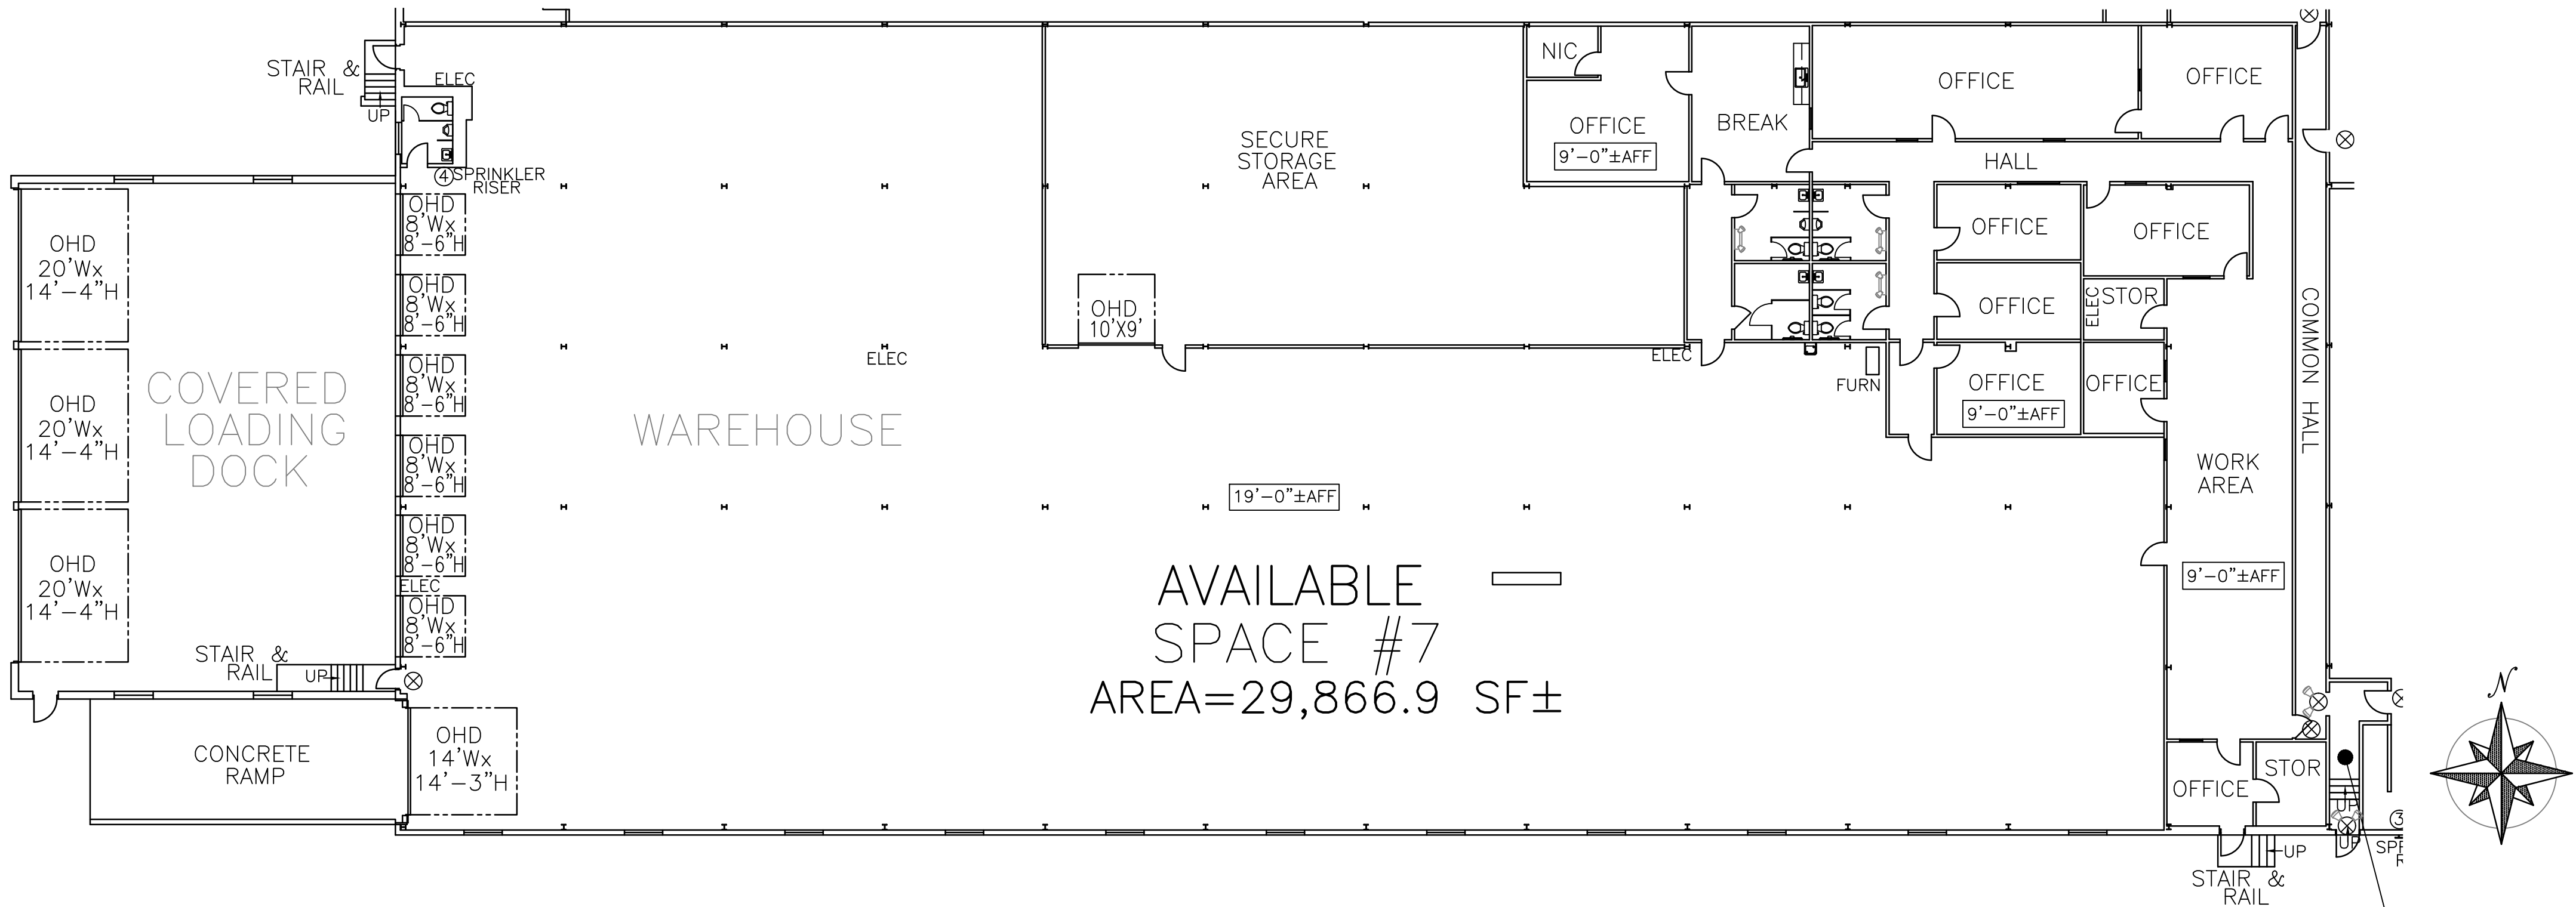

AVAILABLE SPACE #7
AREA=29,866.9 SF±

COMMON HALL AREA=522.2 SF±

1 EXISTING FLOOR PLAN

S7.0 SCALE: 1"=15'-0"

THOMPSON ROAD