


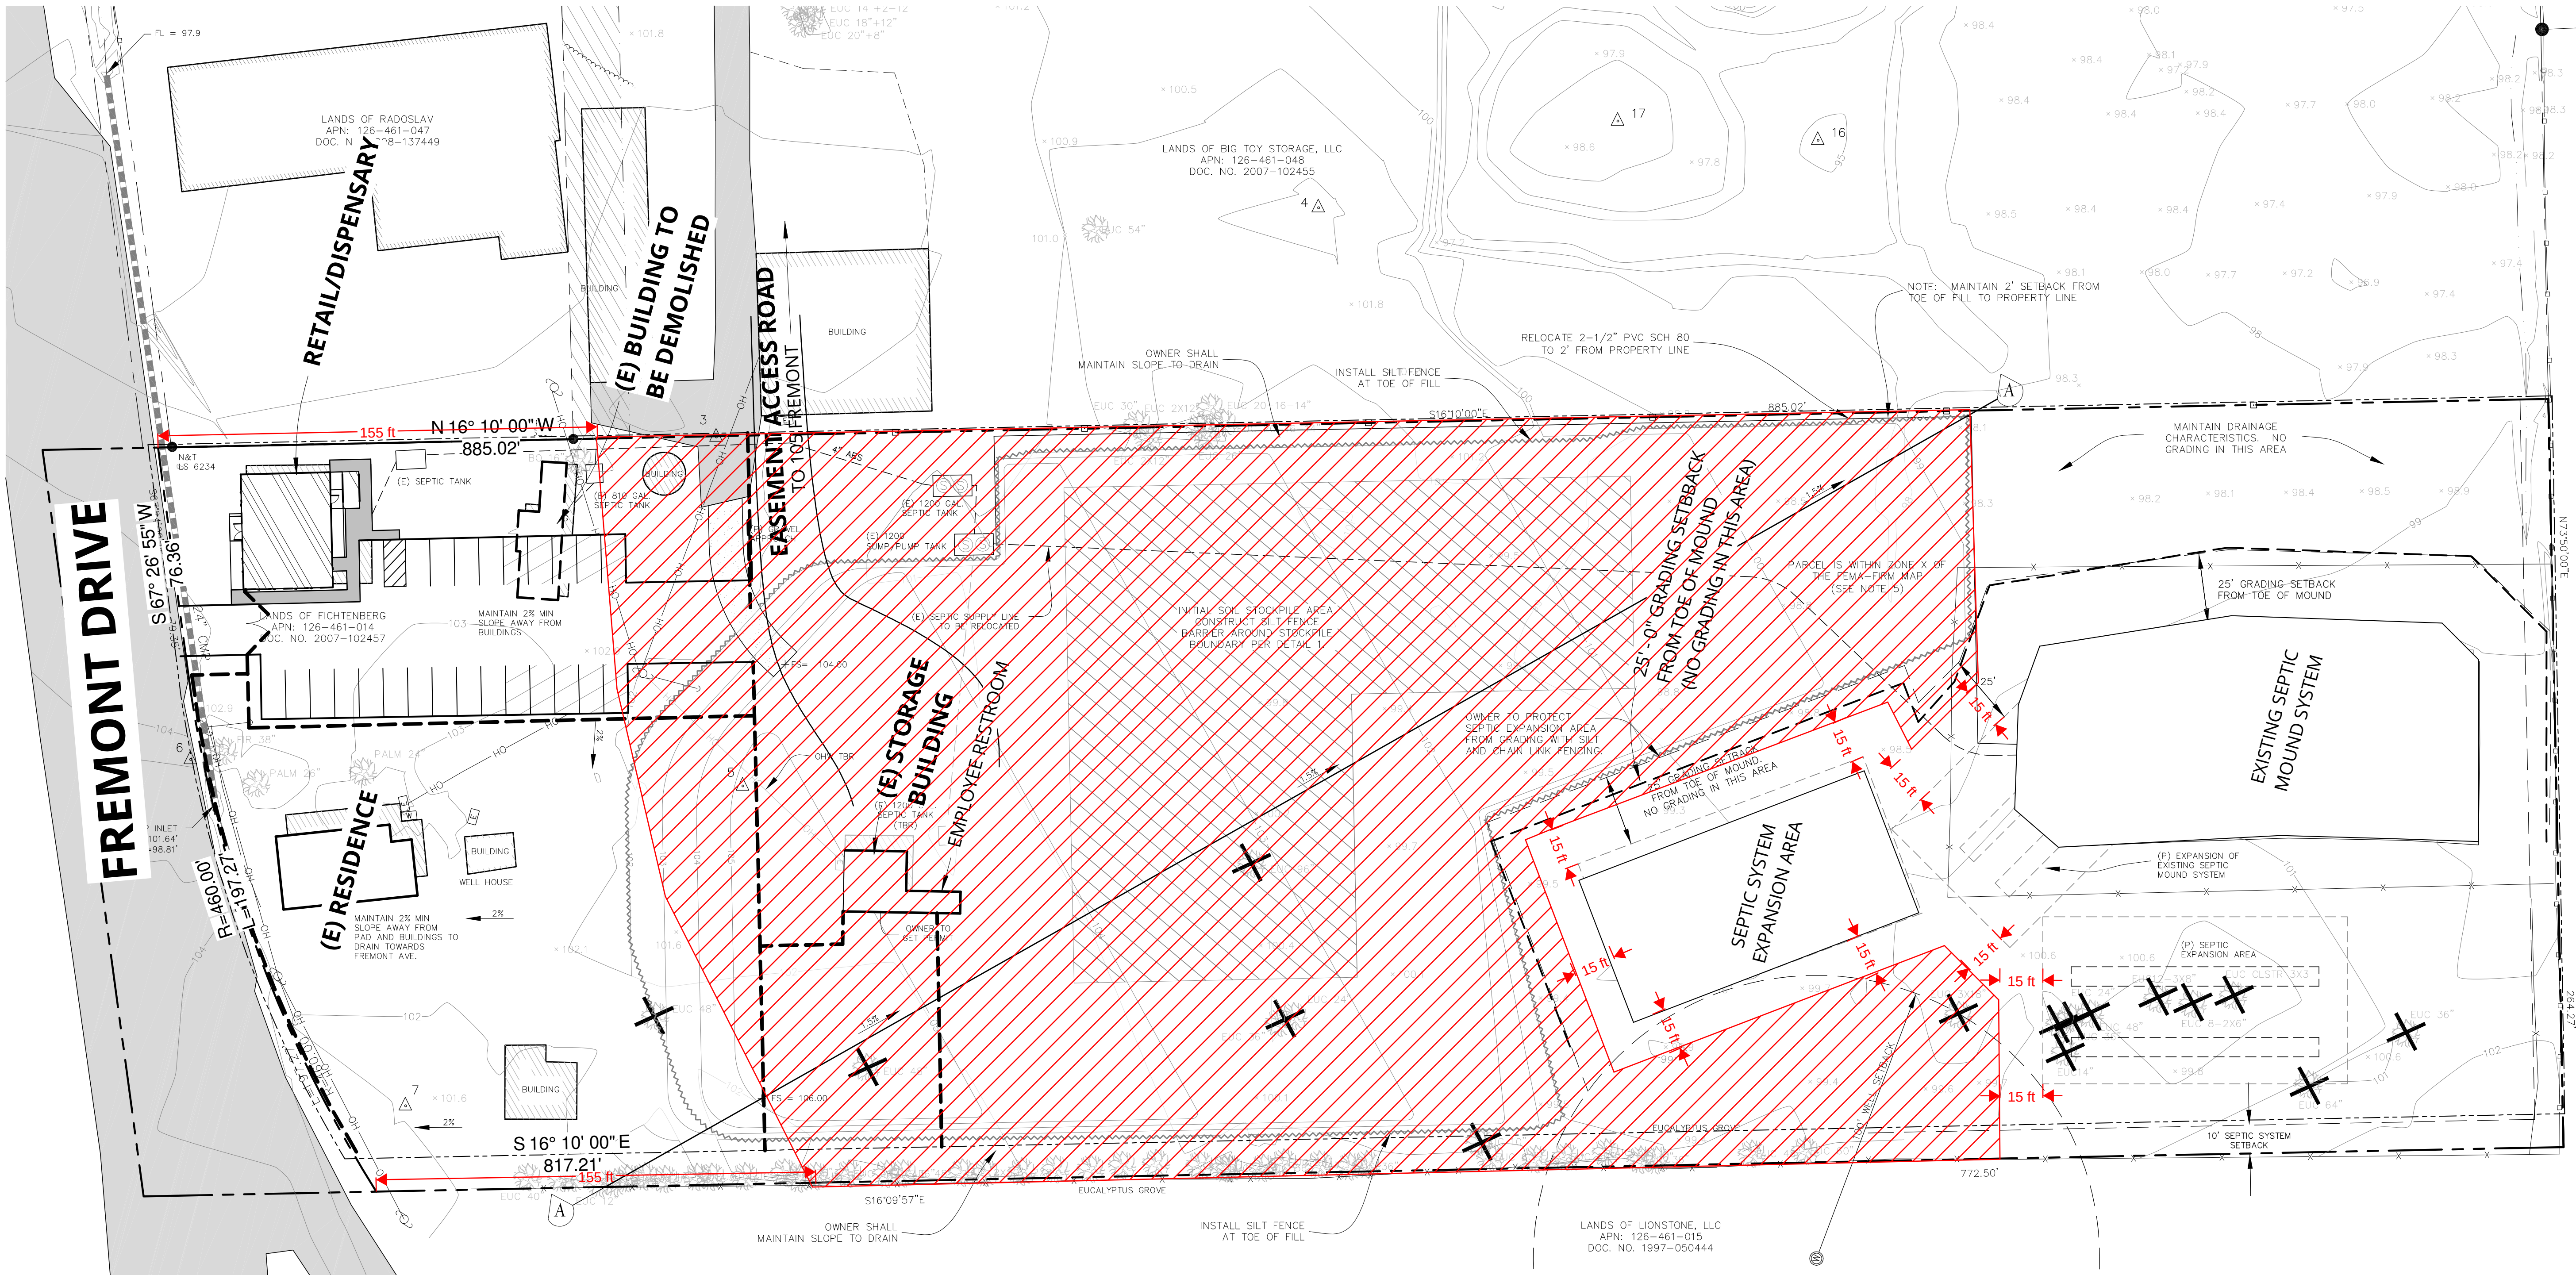

LANDS OF HOSSAIN
APN: 126-461-064
DOC. NO. 1997-046655

541 FARMERS LANE
SANTA ROSA, CA 95405
Tel (707) 544-2104

Fax (707) 522-2105
www.hoganls.com

HOGAN LAND SERVICES
A CALIFORNIA CORPORATION
141 EAST NAPA STREET
SONOMA, CA 95476
Tel (707) 939-7990

GRADING & DRAINAGE PLAN SHEET

15 FREMONT DRIVE
SCHELLVILLE, CALIFORNIA

APN: 128-461-014




DRN:	KAR
CHK:	KEC
PM:	PPC
DATE:	10/08/08
JOB #:	797

THIS PLAN WAS PREPARED BY ME OR UNDER MY DIRECTION AT THE REQUEST OF
ARTHUR FICHENBERG IN APRIL, 2008



KENNETH E. CARR P.E. 21184

PROFILE A
H SCALE 1" = 30'
V SCALE 1" = 10'

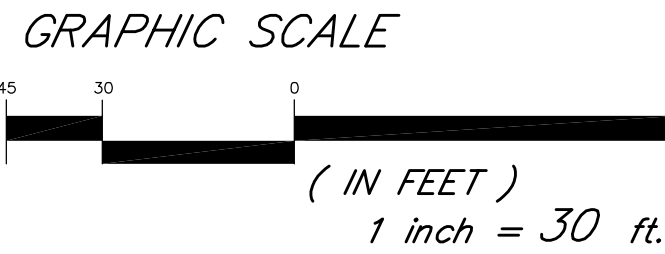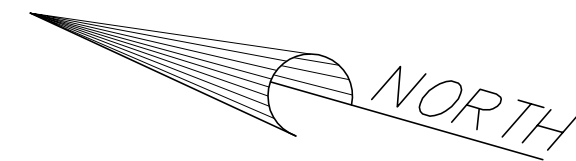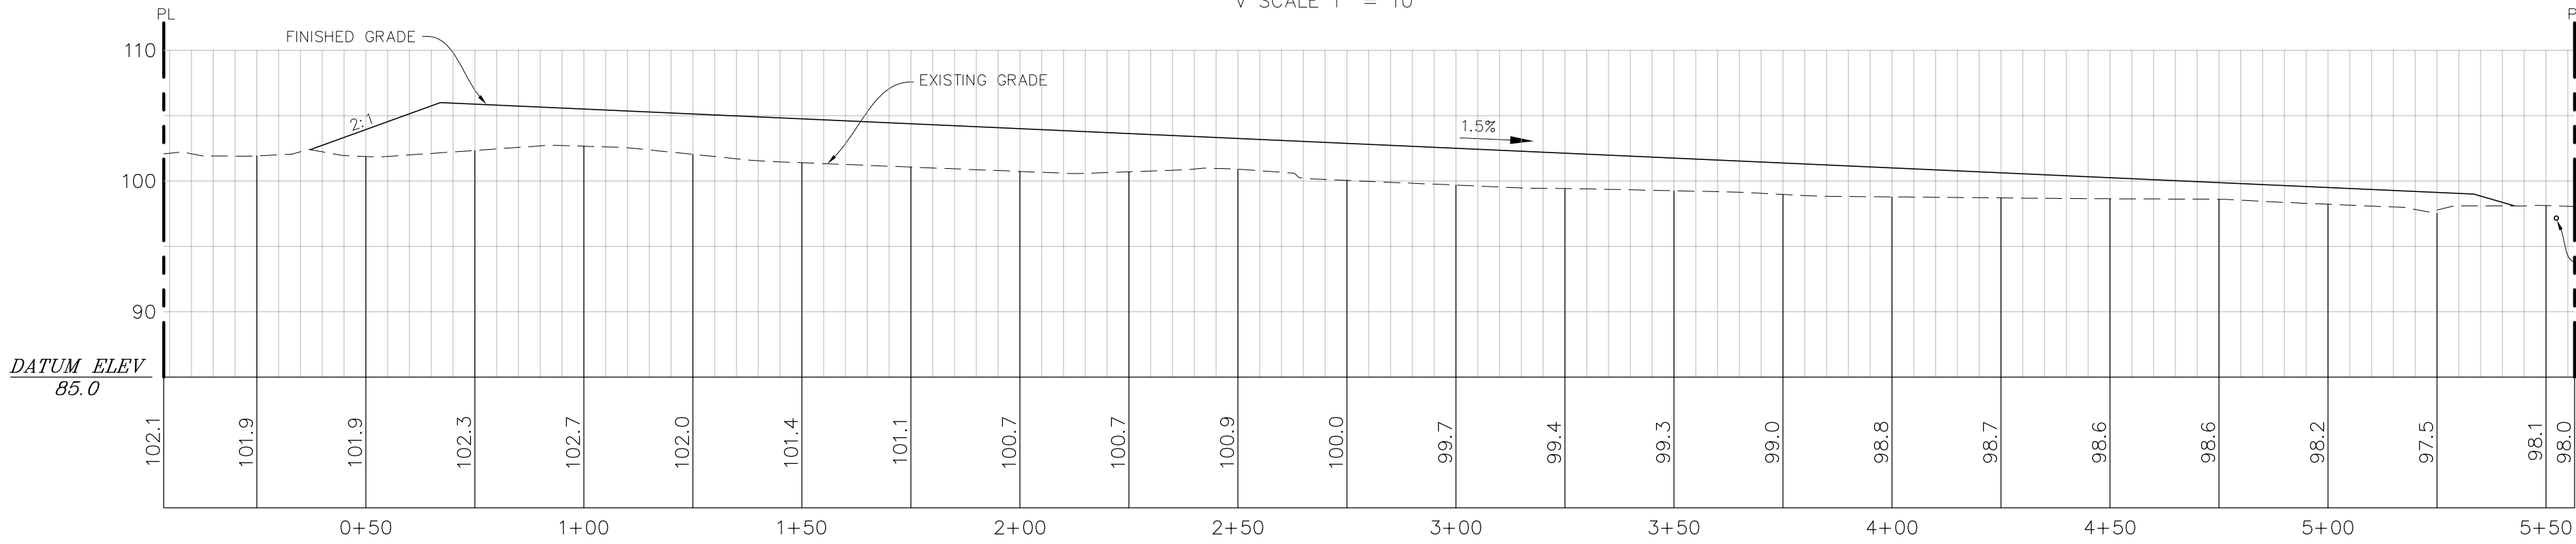

NOTE: THIS GRADING PLAN DOES NOT IMPOUND OR REDIRECT HISTORIC WATERSHED CHARACTERISTICS.

SEPTIC APPLICATION: SEP08-0658