


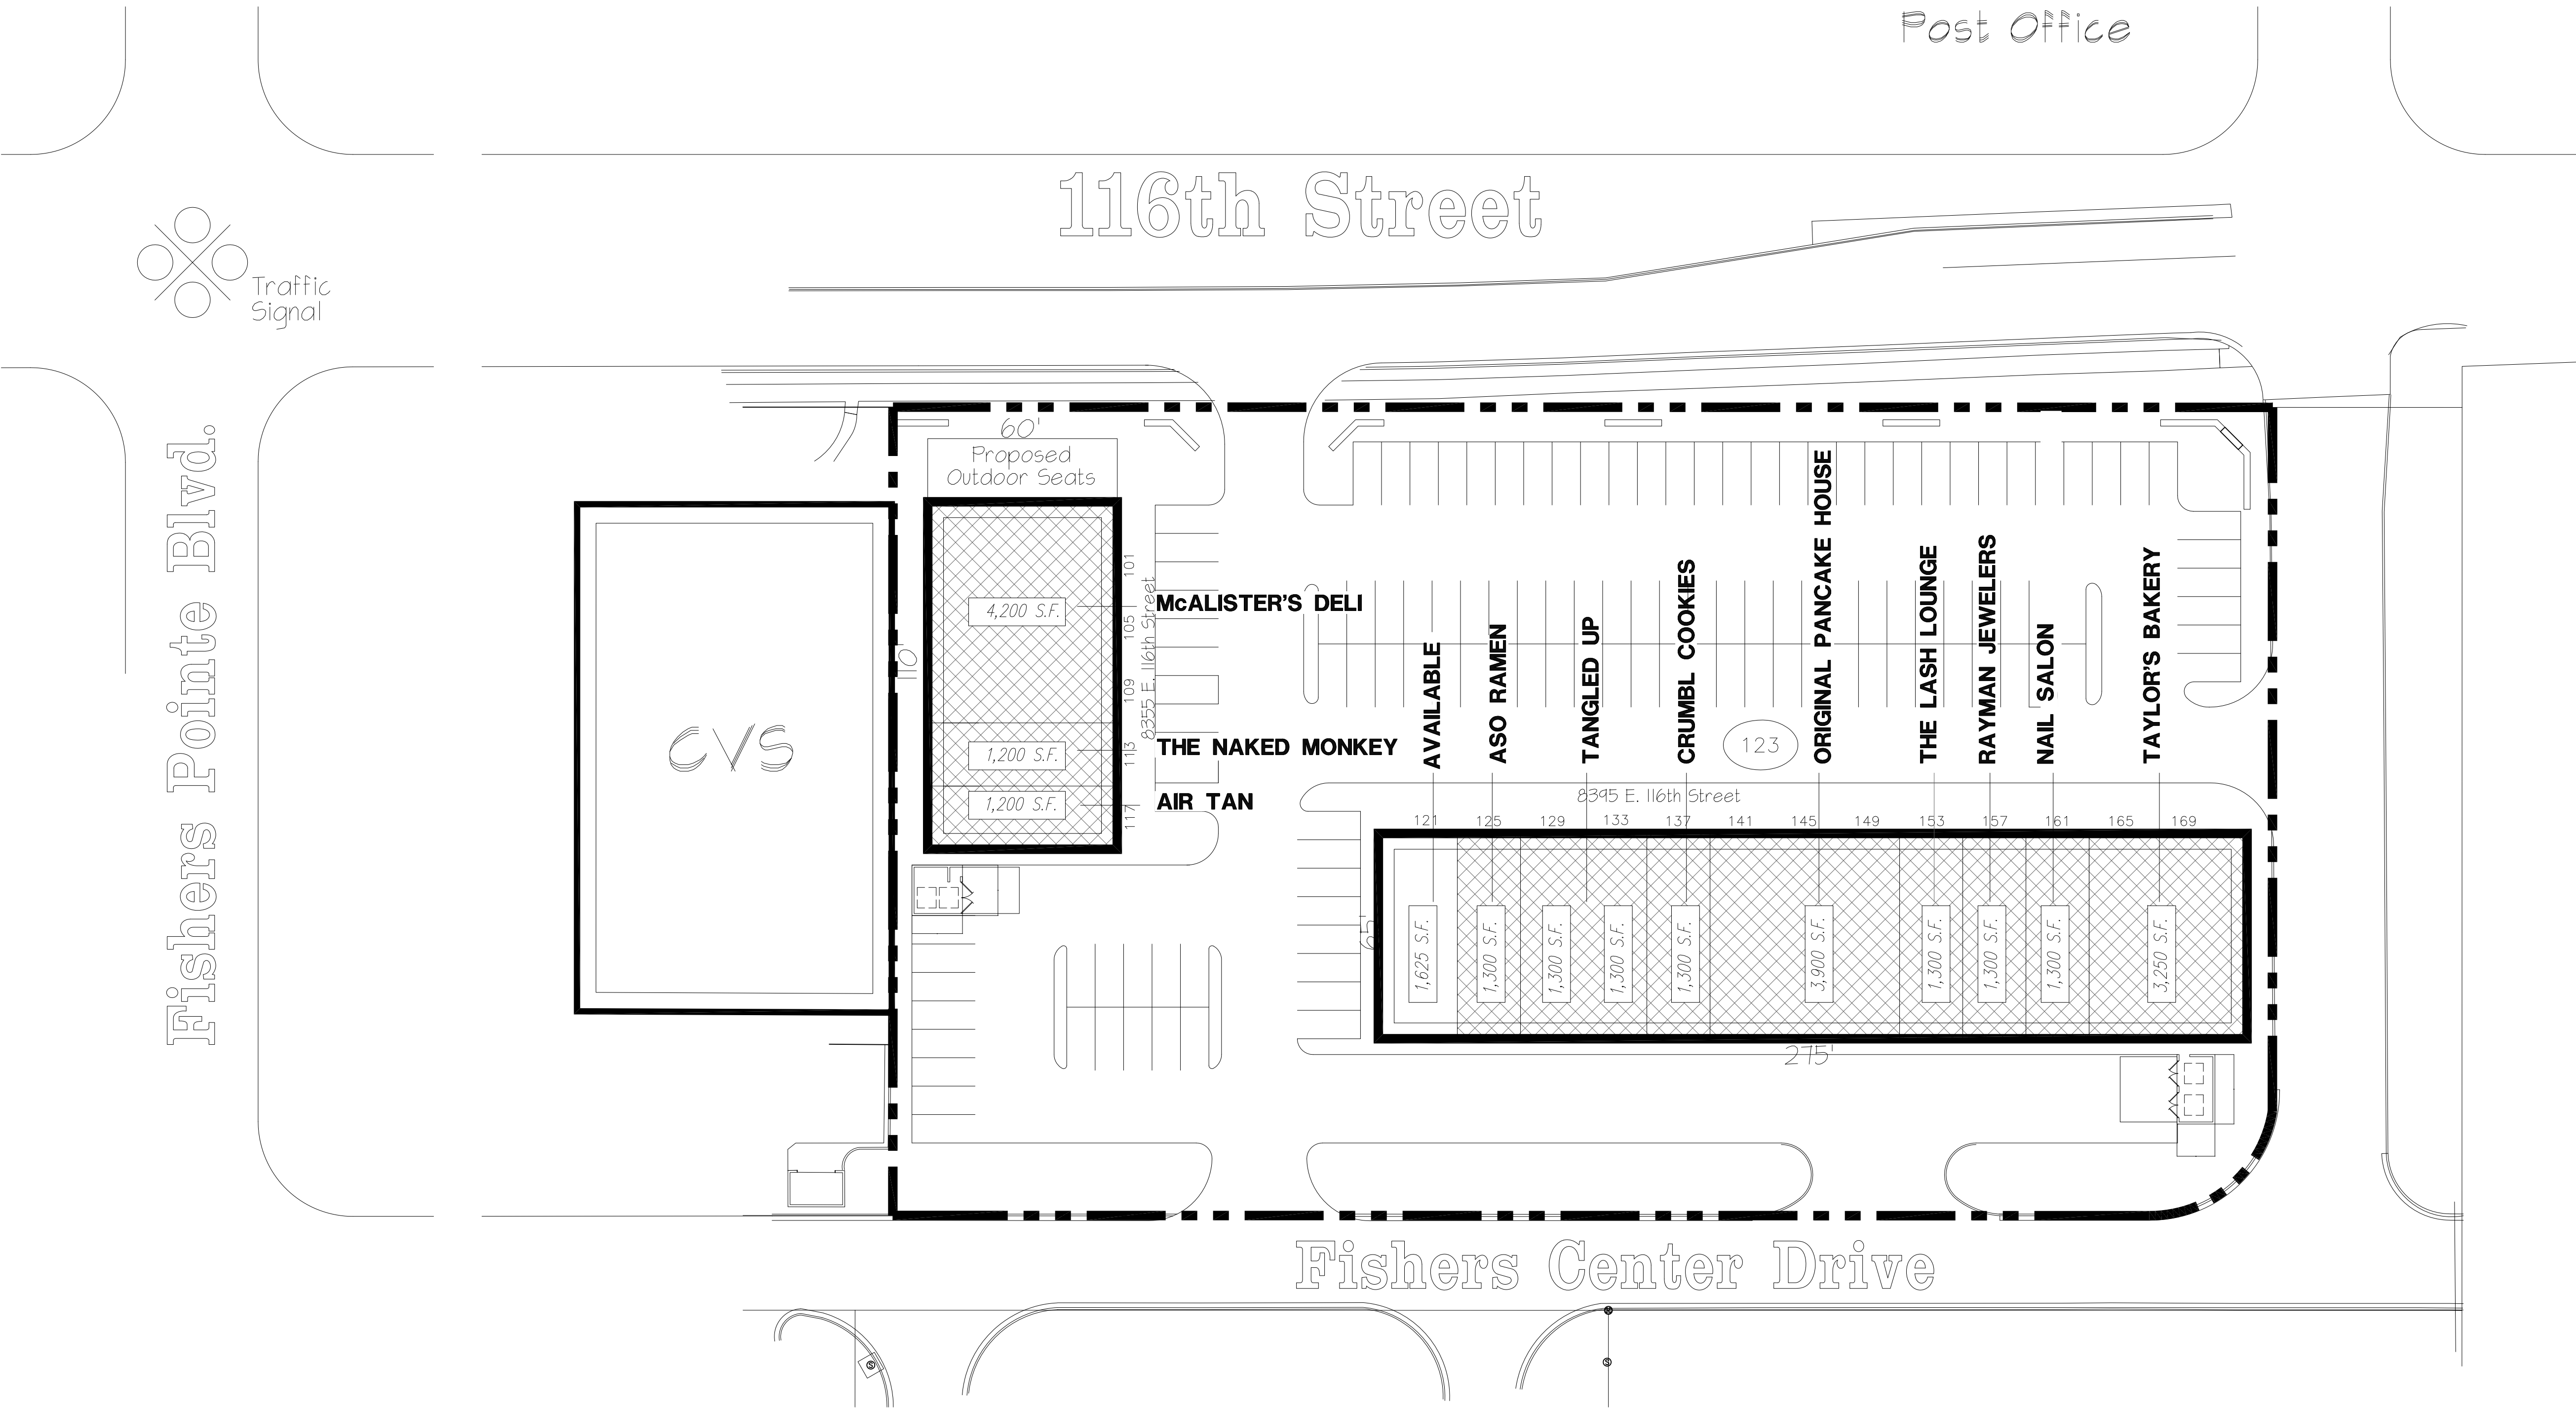

SITE DATA

TOTAL BLDG AREA

TOTAL BLDG AREA24,475 S.F.

PARKING SPACES

PARKING RATIO IS ASSUMED:1 SPACE/200 SF OF BLDG

TOTAL PARKING REQ'D122 SPACES

TOTAL PARKING PROVIDED123 SPACES

NOTE:

THIS SITE PLAN IS SCHEMATIC AND IS PROVIDED TO SHOW APPROXIMATE ACREAGE AND LOCATIONS OR SIZES OF A BUILDING (OR BUILDINGS) THAT WILL FIT ON THIS SITE. CHANGES MAY BE REQUIRED ONCE A FINAL SURVEY WITH CURRENT BOUNDARIES, EASEMENTS, RIGHT-OF-WAYS AND DIMENSIONS OR AFTER FINAL ZONING REVIEW IS COMPLETED.

NORTH

Schematic Site Plan

SCALE: 1" = 30'

LEECH-HENSLEYARCHITECTS^{INC}

7755 East 128th St. Fishers, IN 46038
tel 317 842 1331 fax 317 842 7994

DRAWING REVIEW ISSUE

March 26, 2026

BUILDING AGENCY SUBMITTAL

CONSTRUCTION BID/ISSUE

REVISIONS

LEASE PLAN

FILE - DATE - TIME

T 09/04/20 09:50

PLOT SCALE:SEEDING = 1"=0'

DRAWN BY:???

Fishers Town CenterTM

* FISHERS, INDIANA

developed by:

The Broadbent Company

Site Plan Scheme #

1

PROJECT NO. 0808