


Tech Plaza - Renovation
8301 - 8399 12 Mile Rd
12 Mile Rd & Van Dyke Ave
Warren, Michigan

Drawn by: Kimberly Lapinski
Checked by: Benedetto Tiseo

Issued for:	Date:
OWNERS REVIEW	08 JAN 2022
OWNERS REVIEW	23 MAY 2022
OWNERS REVIEW	20 JUN 2023
OWNERS REVIEW	22 DEC 2023
OWNERS REVIEW	06 FEB 2024
OWNERS REVIEW	04 NOV 2024
OWNERS REVIEW	14 JAN 2026

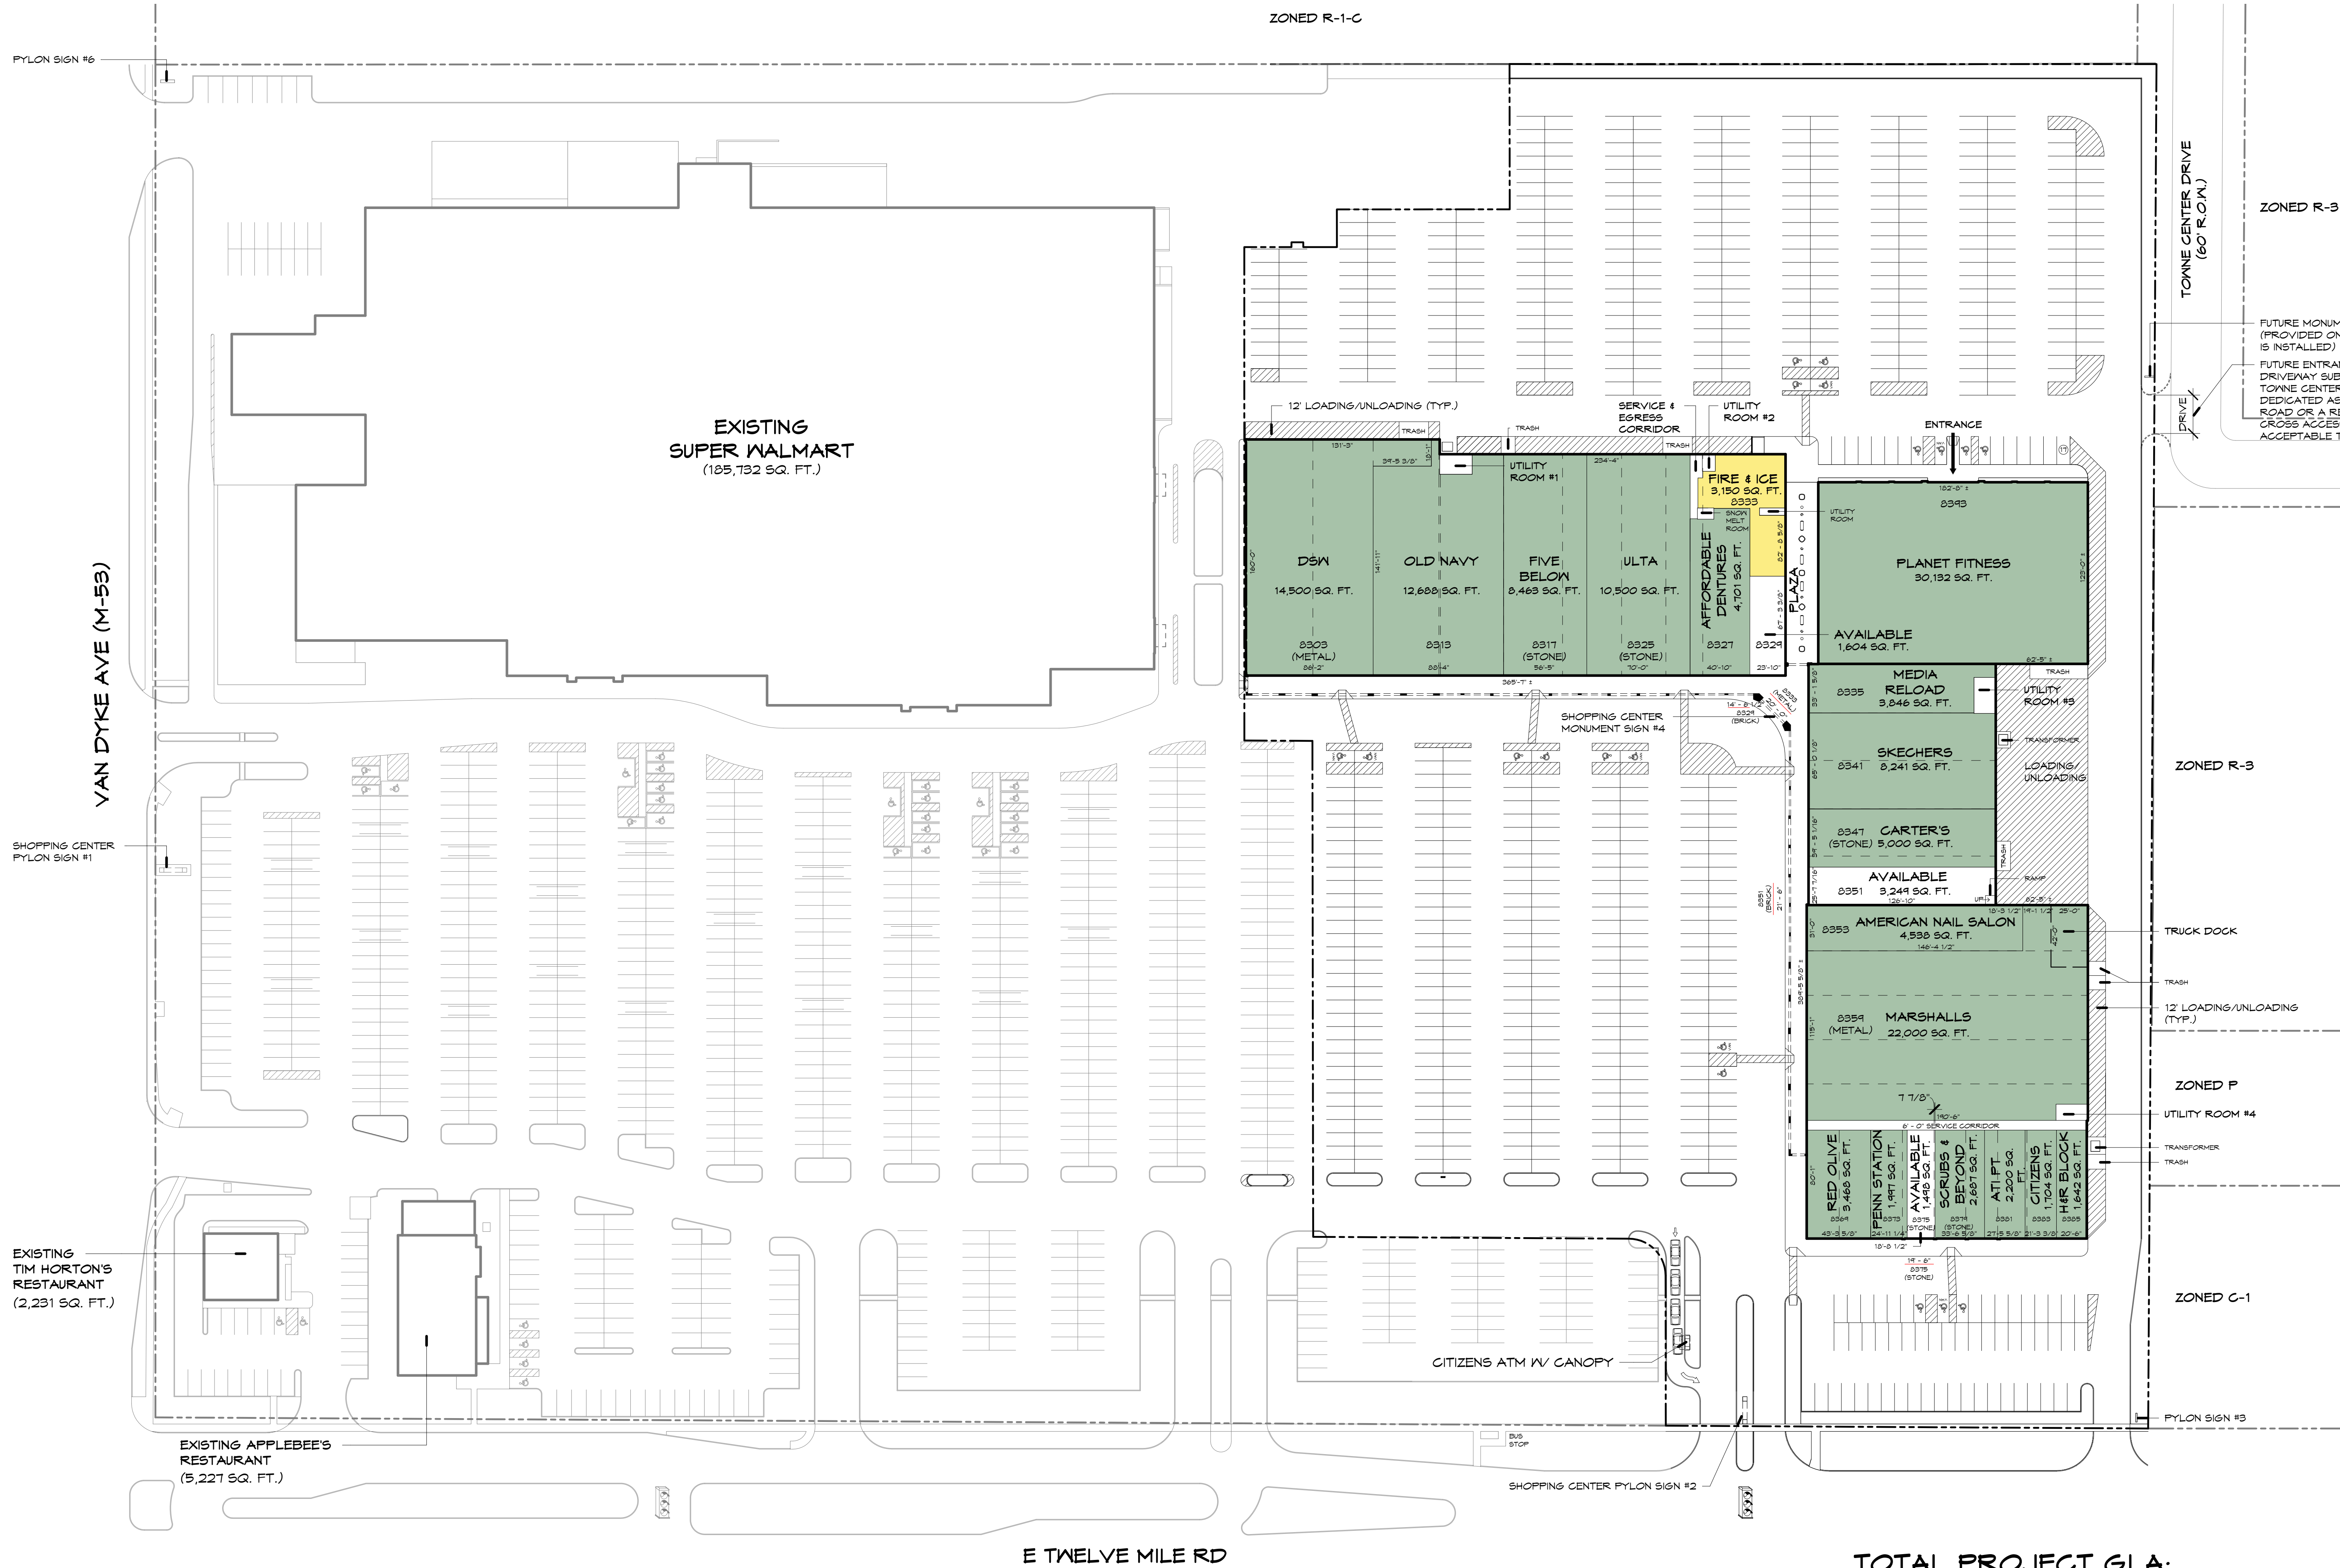

TOTAL PROJECT GLA:
341,134 SQ. FT.

COLOR CODING KEY:

- LEASES
- PROSPECTIVE TENANT

NOT FOR CONSTRUCTION

TENANT SITE PLAN